



'as existing' drawings based on information provided by others - no measured survey of the property has been undertaken by the architect.


this drawing is to be read in conjunction with all relevant consultants and specialists drawings. the architect is to be notified of any discrepancies before proceeding. do not scale from this drawing. all dimensions are to be checked on site. this drawing is subject to copyright.

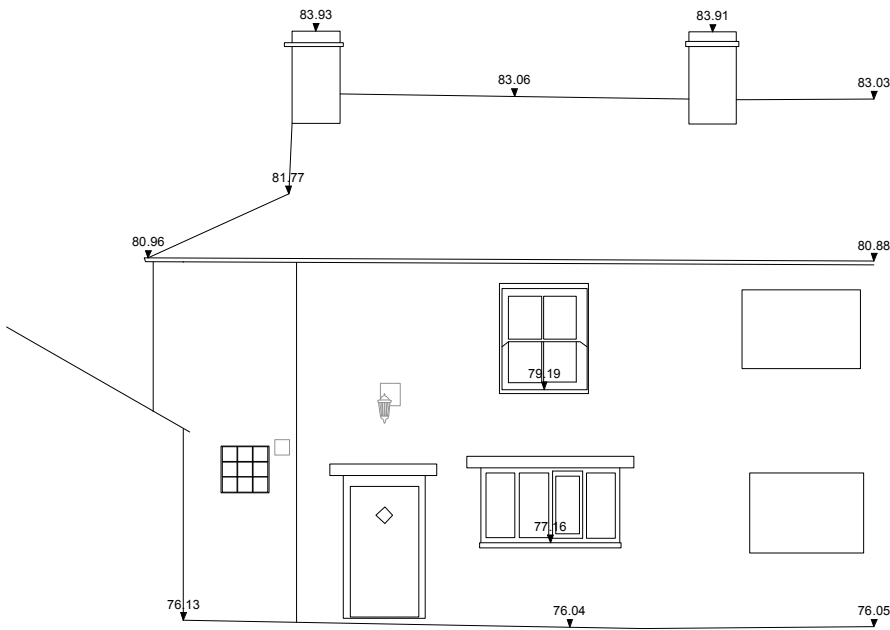

East Elevation

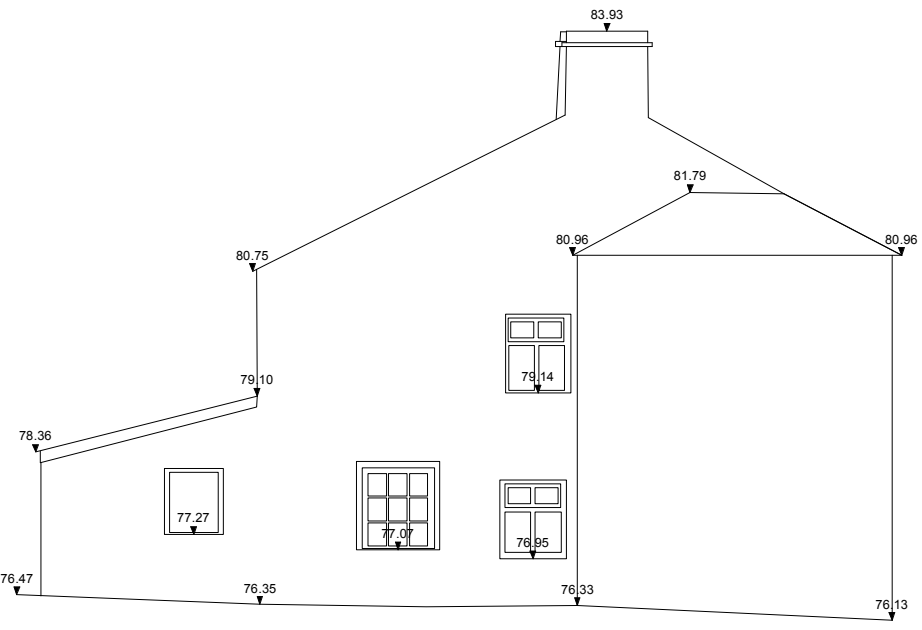

South Elevation

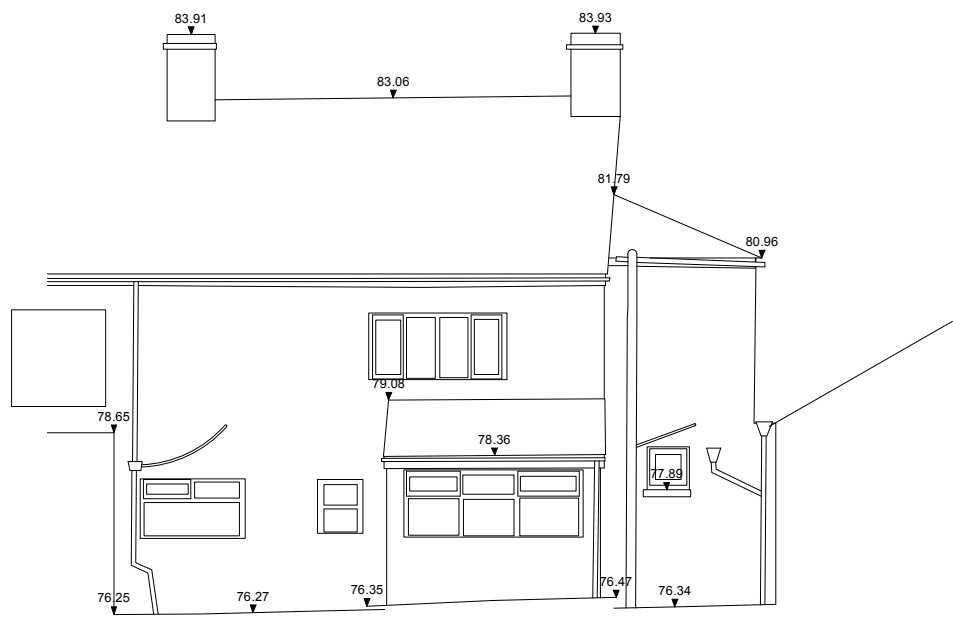

West Elevation



C	Issued for planning	July 2019
B	Issued for Pre-Application	May 2019
A	Issued for information	May 2019

stanton andrews
architects

44 york street
clitheroe
BB7 2DL

t 01200 444490
e mail@stantonandrews.co.uk
w stantonandrews.co.uk

falcon cottage

existing elevations

drg.no.	1922 / EX04	rev.	C
sp	may.19	scale.	1 to 100 @ A3
drawn.	date.	scale.	