


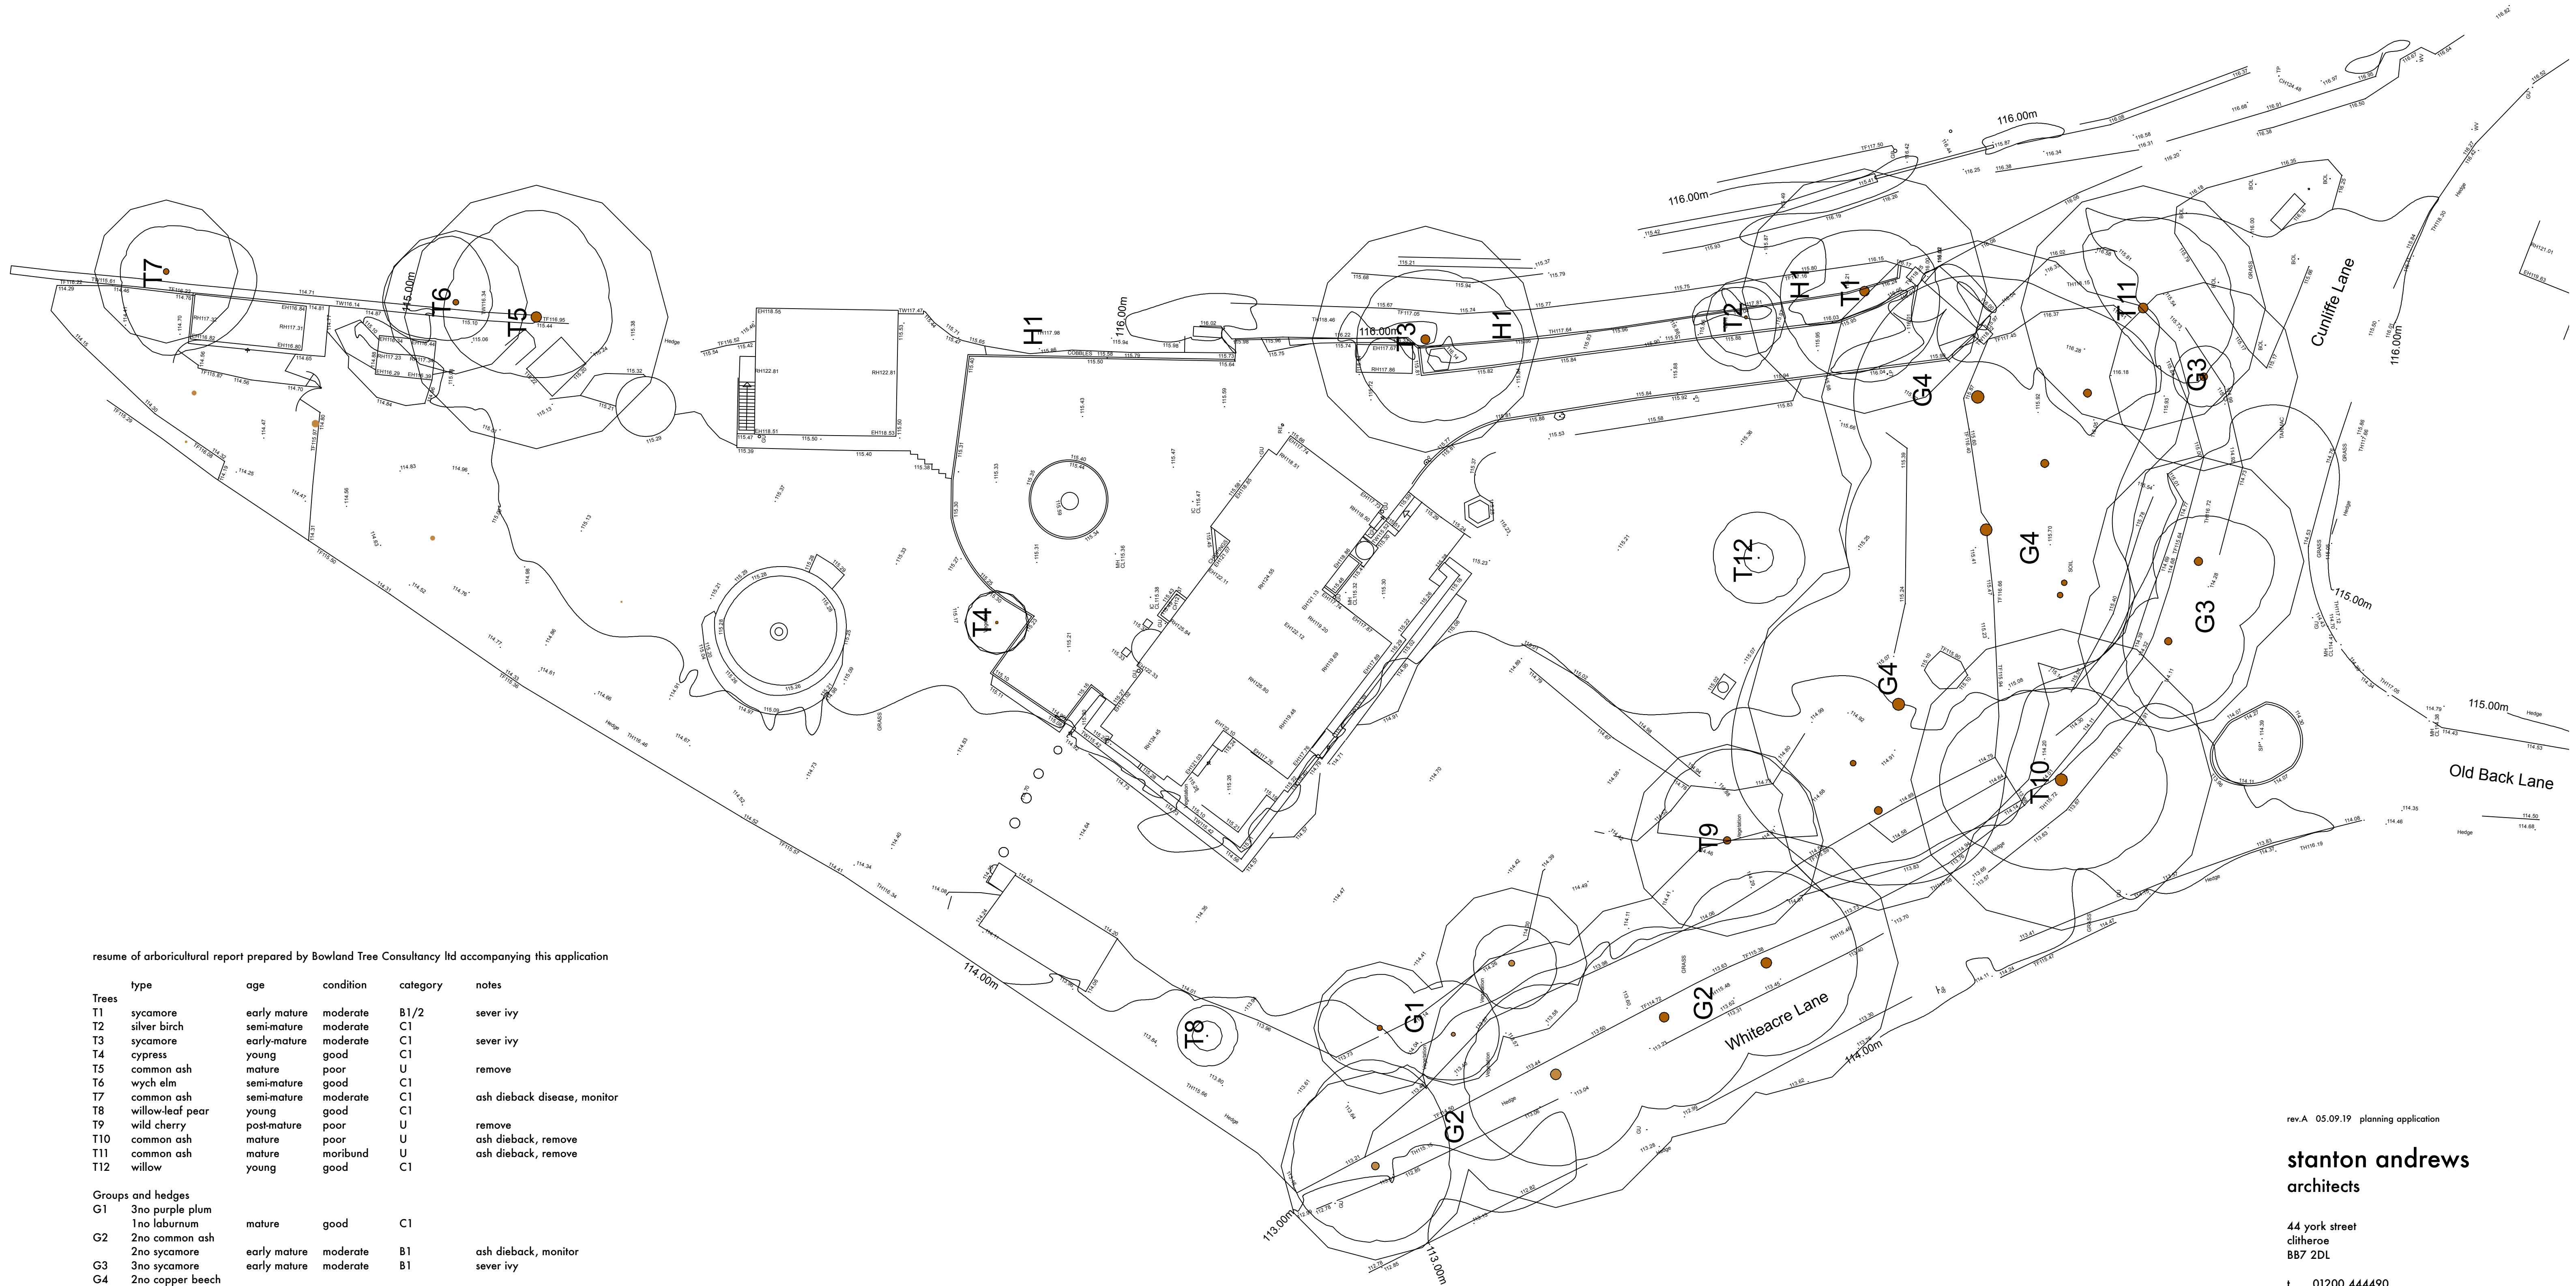

resume of arboricultural report prepared by Bowland Tree Consultancy Ltd accompanying this application

	type	age	condition	category	notes
Trees					
T1	sycamore	early mature	moderate	B1/2	sever ivy
T2	silver birch	semi-mature	moderate	C1	
T3	sycamore	early-mature	moderate	C1	sever ivy
T4	cypress	young	good	C1	
T5	common ash	mature	poor	U	remove
T6	wych elm	semi-mature	good	C1	
T7	common ash	semi-mature	moderate	C1	ash dieback disease, monitor
T8	willow-leaf pear	young	good	C1	
T9	wild cherry	post-mature	poor	U	remove
T10	common ash	mature	poor	U	ash dieback, remove
T11	common ash	mature	moribund	U	ash dieback, remove
T12	willow	young	good	C1	

Groups and hedges					
G1	3no purple plum 1no laburnum	mature	good	C1	
G2	2no common ash				
G3	2no sycamore	early mature	moderate	B1	ash dieback, monitor
G4	3no sycamore 2no copper beech 2no silver birch 1no beech 1no norway maple 1no horse chestnut 1no sweet chestnut	early mature	moderate	B1	sever ivy
H1	common hawthorn, sycamore, hazel and ash	early mature semi-mature	good good	A1/2 C1	

rev.A 05.09.19 planning application

stanton andrews
architects

44 york street
clitheroe
BB7 2DL

t 01200 444490
e mail@stantonandrews.co.uk
w stantonandrews.co.uk

greenacre
wiswell

site plan
tree constraints

drg.no. 1921 / 02 rev. A
na date, sept.19 scale, 1 to 200 @ A1
drawn, 1 to 400 @ A3

