


revisions:

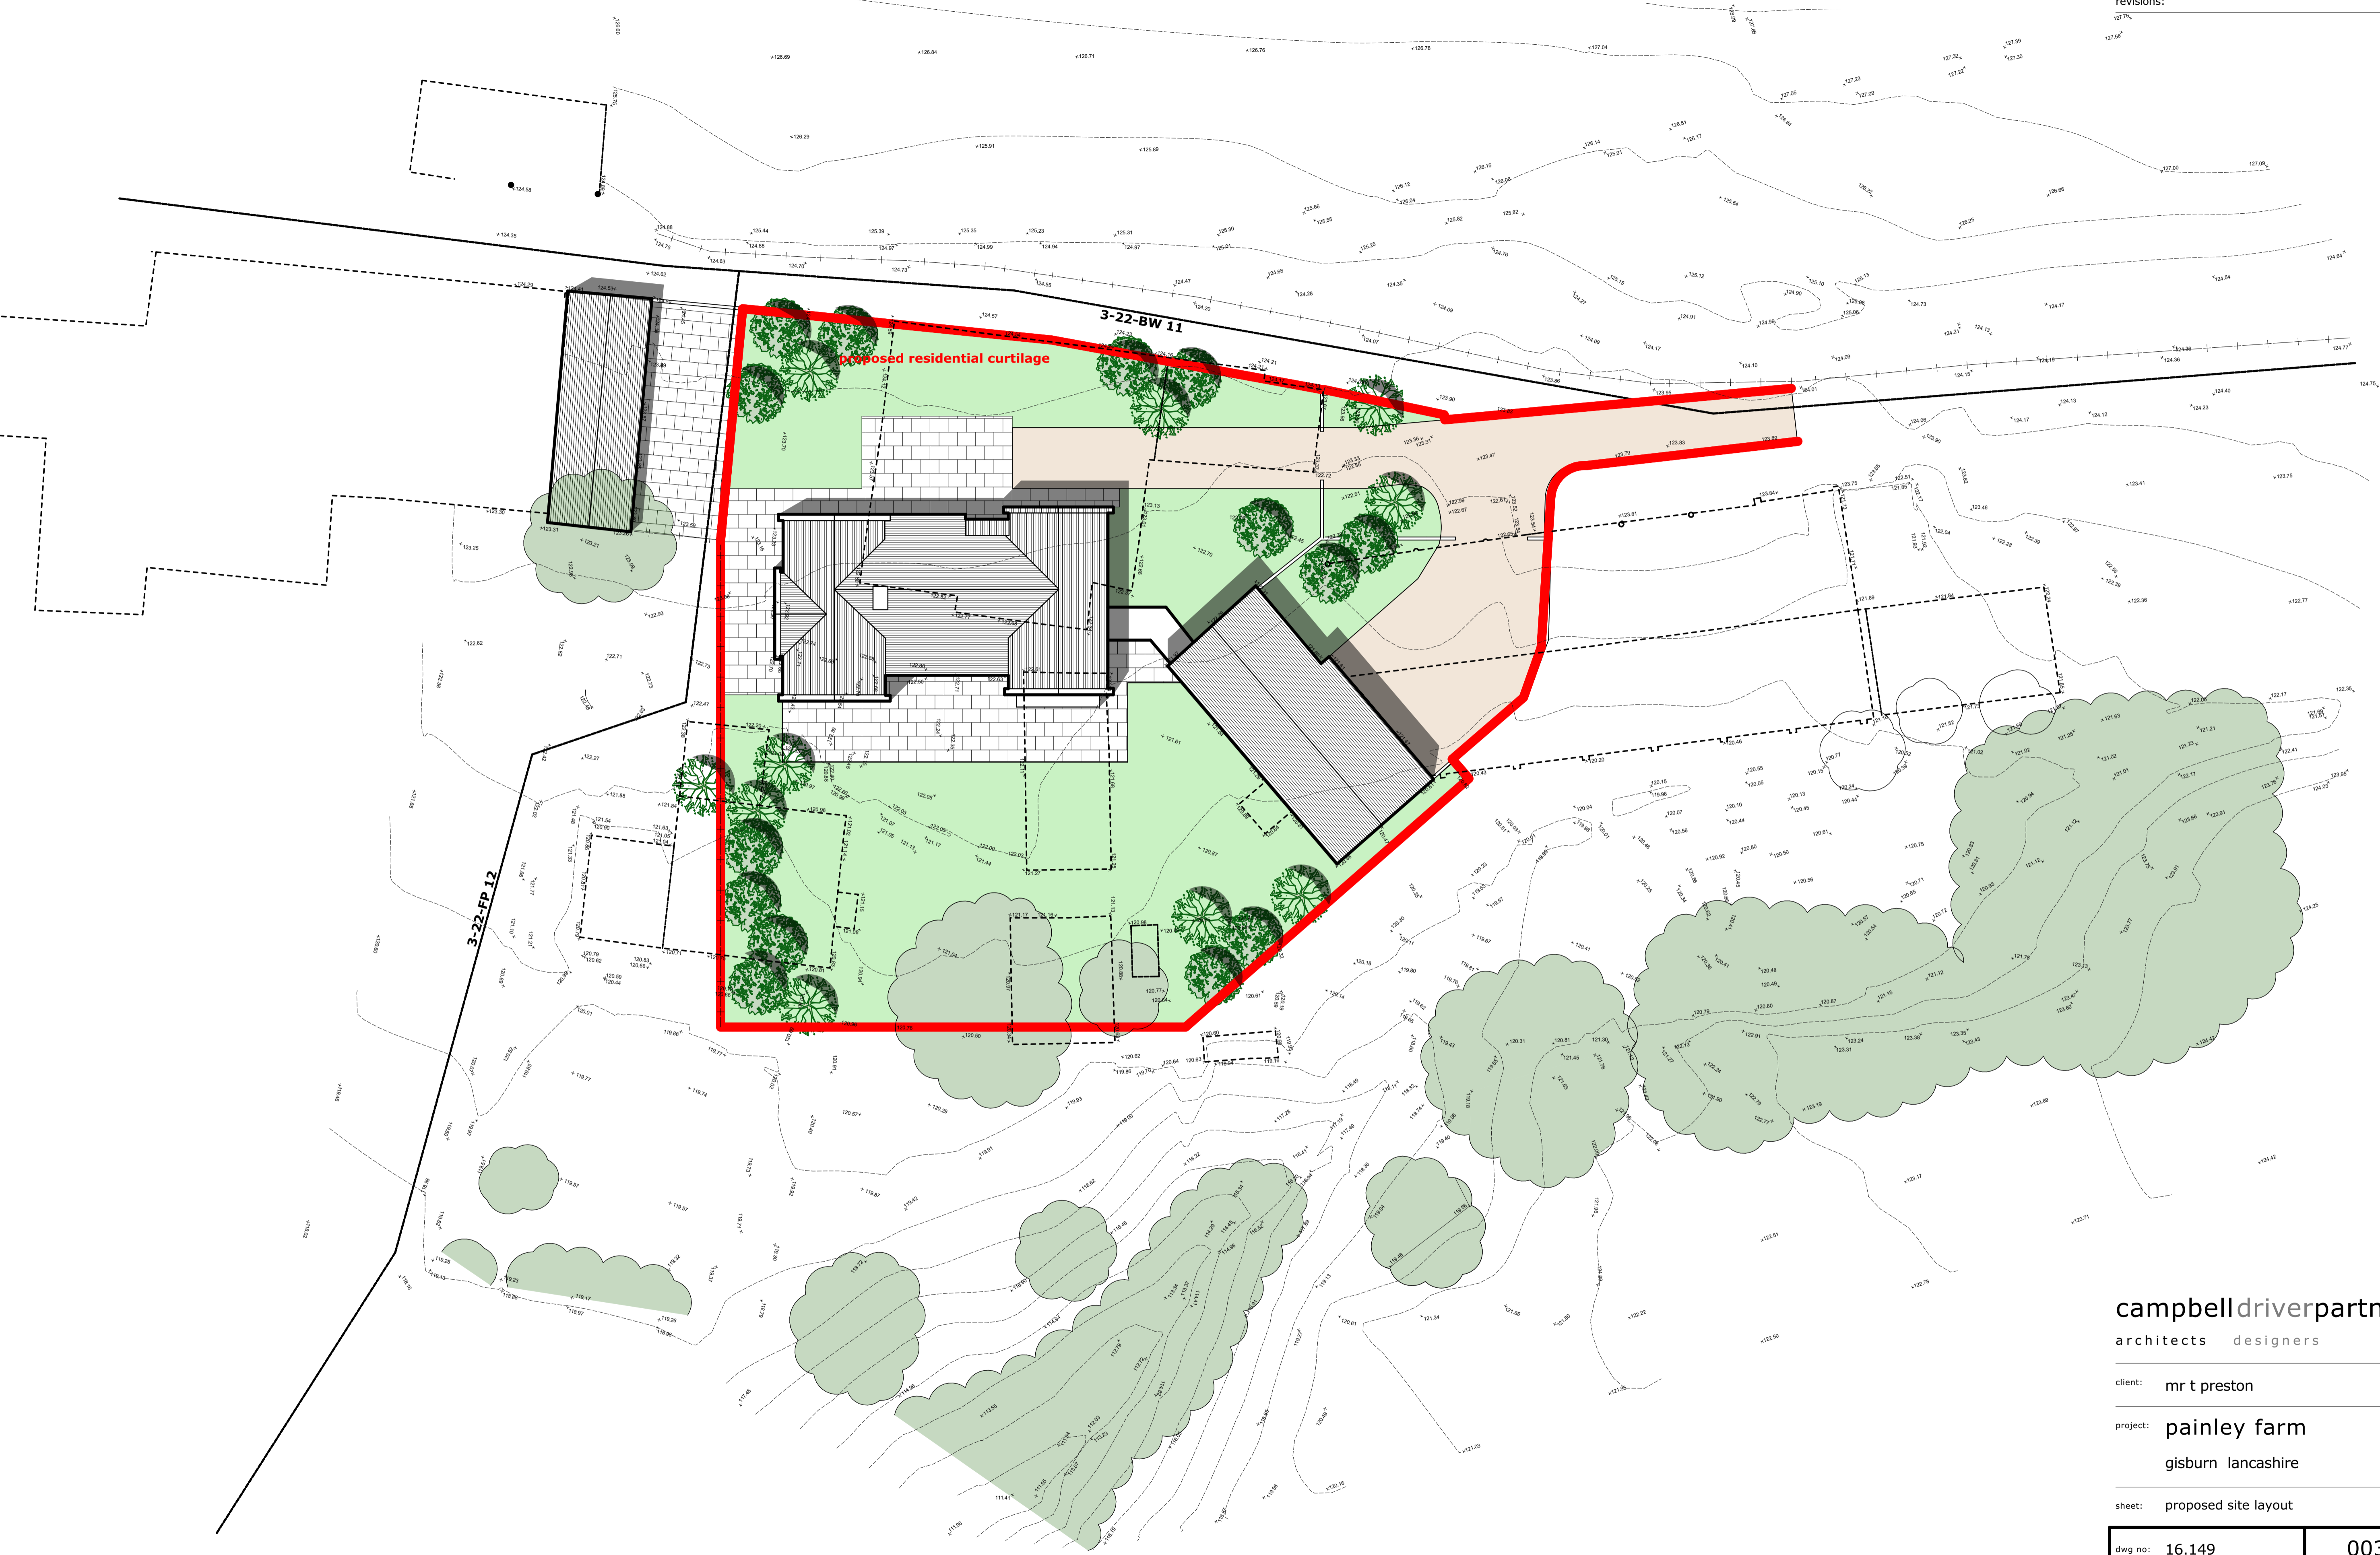

campbell driver partnership
 architects designers surveyors

client: mr t preston

project: painley farm
 gisburn lancashire



sheet: proposed site layout

dwg no: 16.149	003	A
----------------	-----	---

scale: 1:200 @ A1
 date: 17.03.17
 drawn: cn

capricorn park
 blakewater road
 blackburn bb1 5gr
 t: 01254 297700

email: design@cdpartners.co.uk

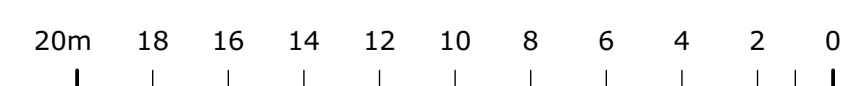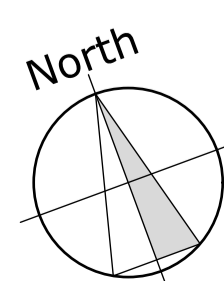

scale 1:200

© copyright in this drawing is vested in campbell driver partnership limited