


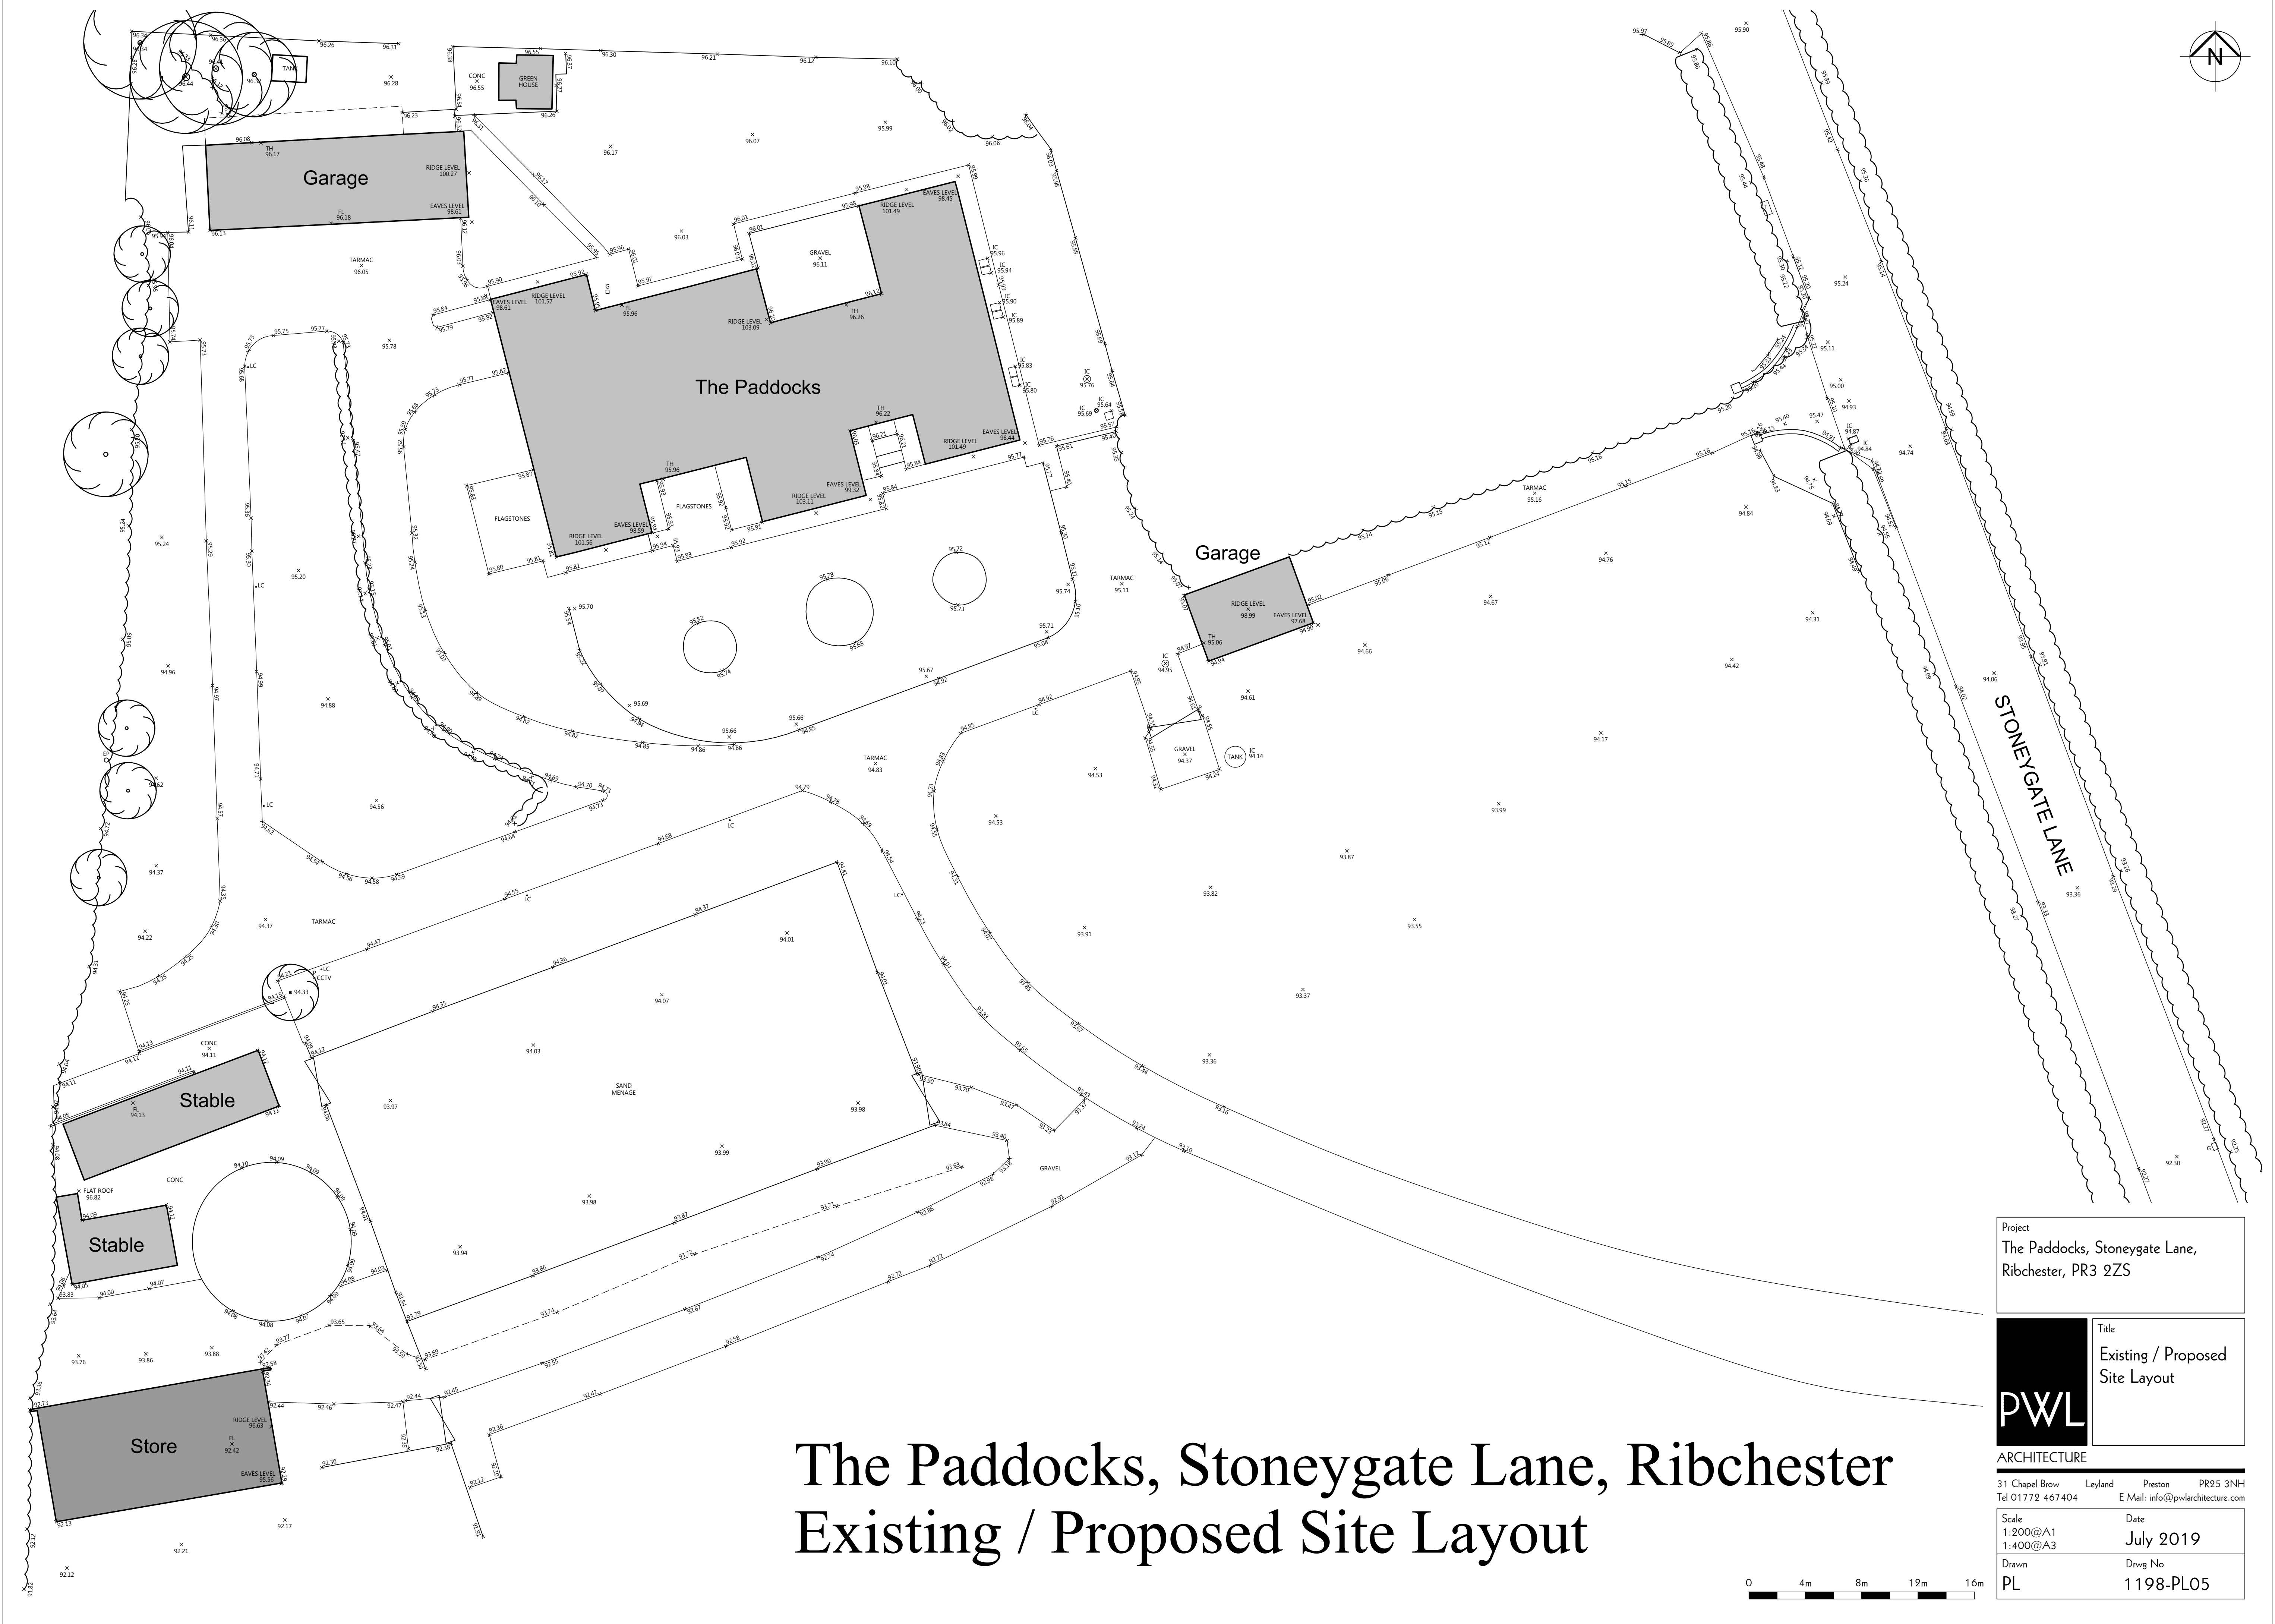

The Paddocks, Stoneygate Lane, Ribchester

Existing / Proposed Site Layout

Project
The Paddocks, Stoneygate Lane,
Ribchester, PR3 2ZS

Title
Existing / Proposed
Site Layout

31 Chapel Brow Leyland Preston PR25 3NH
Tel 01772 467404 E Mail: info@pwlarchitecture.com

Scale 1:200@A1 1:400@A3	Date July 2019
Drawn PL	Drwg No 1198-PL05