

	<p>LANCASHIRE COUNTY COUNCIL</p> <p>SPECIAL DETAILS</p>
--	---


DRAINAGE

TITLE

VERGE / AND FRENCH /
SURFACE WATER DRAINS

DRAWING NO.
FL31


REVISION	B
----------	---

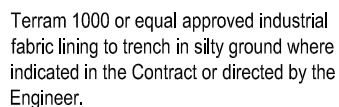

Perforated surface water clay pipes
to BS EN 295.

Single sized aggregate pipe bedding material
to springing level as specified in Clause 503

FRENCH / SURFACE WATER DRAIN

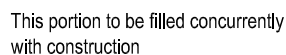

Type B fill as Table 5/5 in Clause 505

Single sized aggregate pipe bedding material to springing level as specified in Clause 503

Perforated surface water clay pipe to BSEN 295

CENTRAL RESERVE / OR VERGE /
SURFACE WATER DRAIN

Nominal diameter of pipe	Trench width
150	600
225	675
300	750

NOTES:-

1. All dimensions in millimetres.
2. In each type of drain the edges of the trench lining material at transverse joints shall have a minimum overlap of 450 mm.