


TO 1			
Code	Easting	Northing	Height
FL1	378030.054	437452.629	154.768
L1A	378021.314	437452.984	154.669
N1L	378044.726	437486.658	156.216
N2L	378031.735	437469.276	155.245
N3L	378041.772	437443.835	153.539

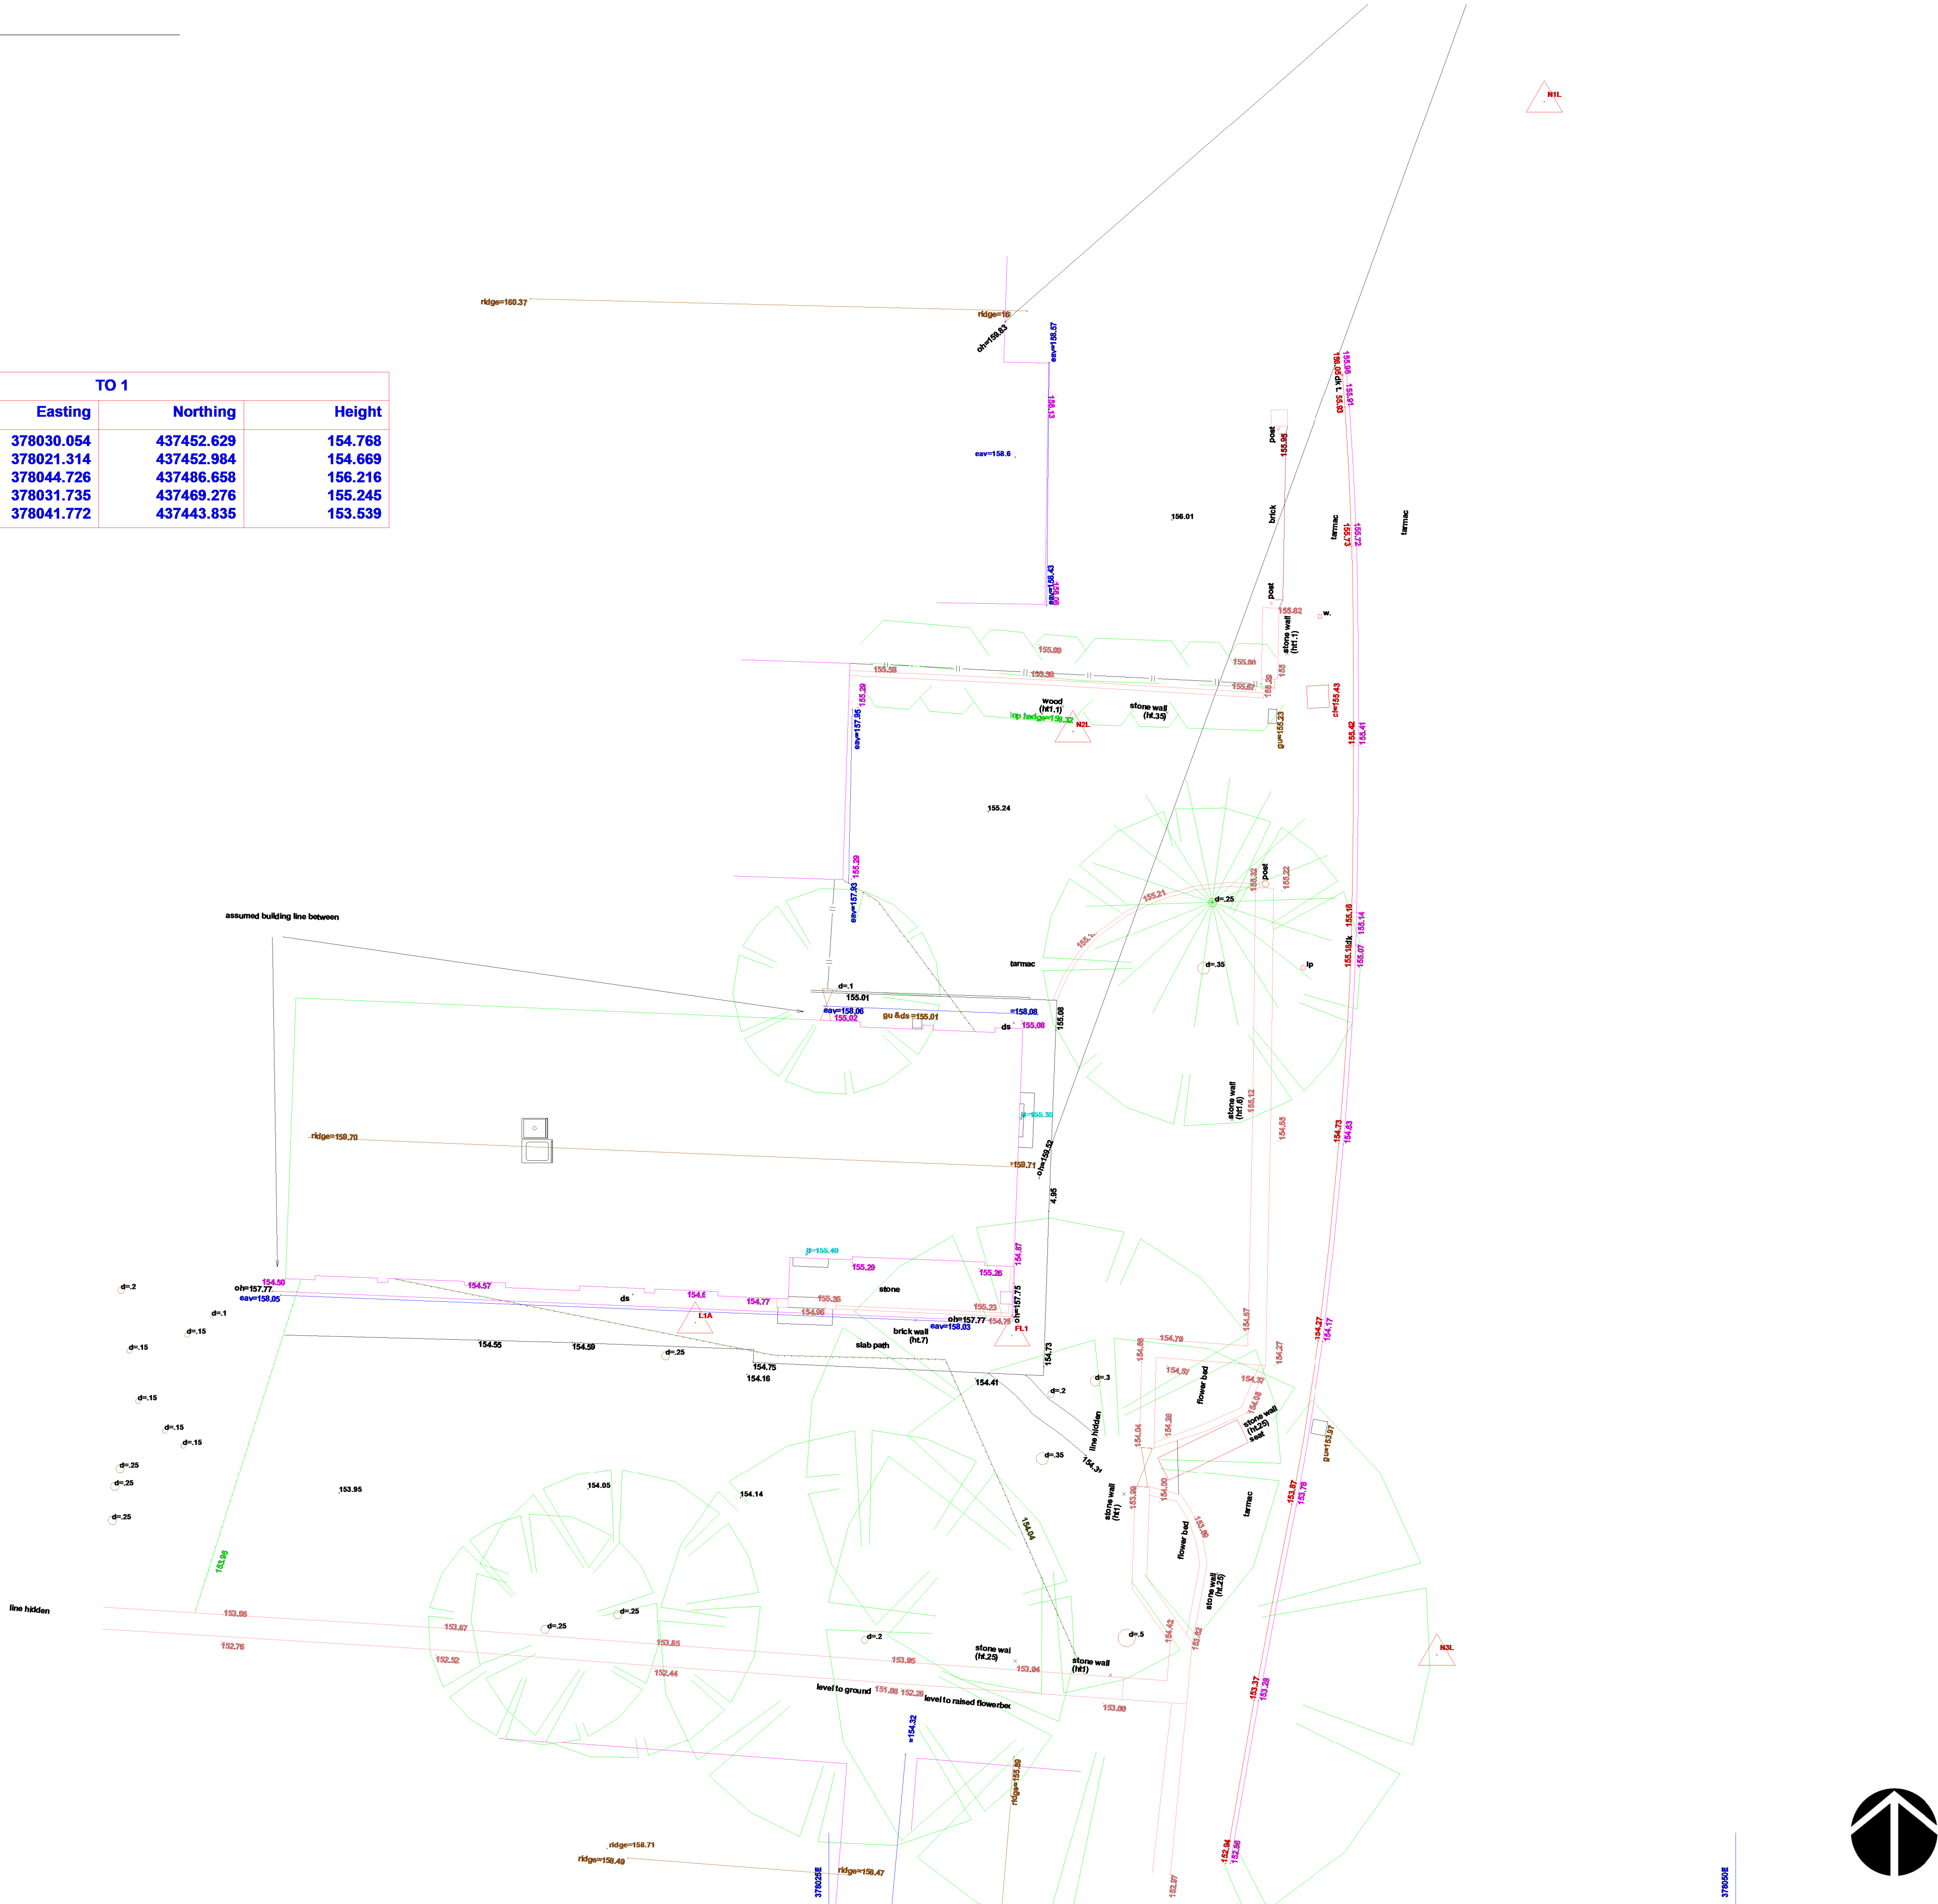

No.	Description	Date
A	PLANNING ISSUE	02/09/2019

CLIENT:

PAUL VARLEY

PROJECT:

REPLACEMENT DWELLING TO
6 STUBBINS LANE, SABDEN

SHEET:

TOPOGRAPHICAL
SURVEY

Project number PHA/274

Date 02/09/2019

Drawn by RH

Checked by PH

A700

Scale 1 : 100

Sheet size A1