

new slate roof coverings to be in welsh blue, and contractor to allow for stripping off and salvaging they extg stone slate roof coverings on the rear and replacing with welsh-blue

newcode 5 lead valley at roof intersections

new black gutters and downpipesto discharg onto extg roof coverings to use extg underground services.

new smooth render to be 'K' rend, and colour to match the extg

code 4 lead flashing and civty traty at the abutment of the extg roof and new external walls

new slate roof coverings to be in welsh blue, and contractor to allow for stripping off and salvaging they extg stone slate roof coverings on the rear and replacing with welsh-blue

newcode 5 lead valley at roof intersections

new black gutters and downpipesto discharg onto extg roof coverings to use extg underground services.

new smooth render to be 'K' rend, and colour to match the extg

code 4 lead flashing and civty traty at the abutment of the extg roof and new external walls

new double doors and glazed screen on either side, with glazed Juliette balcony and stainless steel handrail


new powder coated aluminium bi-folding doors, colour to be agreed prior to placing order,

NOTES


THIS DRAWING IS TO BE READ IN CONJUNCTION WITH ALL OTHER DRAWINGS FOR THIS PROJECT. ALL LEVELS AND DIMENSIONS ARE TO BE CHECKED ON SITE BY THE CONTRACTOR, PRIOR TO PLACING ORDERS OR COMMENCING ANY OF THE RELEVANT WORKS. ALL DIMENSIONS ARE IN MILLIMETRES UNLESS STATED OTHERWISE. ANY DISCREPANCIES BETWEEN THE INFORMATION SHOWN ON THE PLAN AND THAT FOUND ON SITE ARE TO BE REPORTED TO THE DESIGNER IMMEDIATELY.

WEST ELEVATION

SOUTH ELEVATION

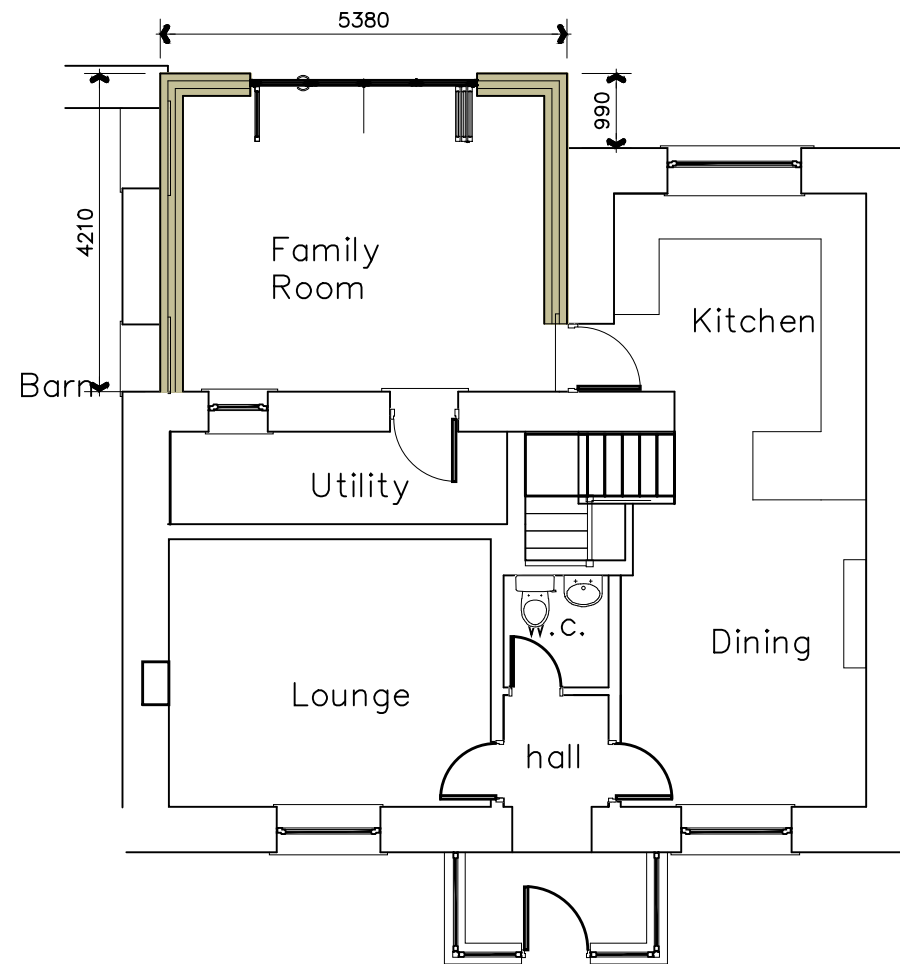

Ground Floor Plan

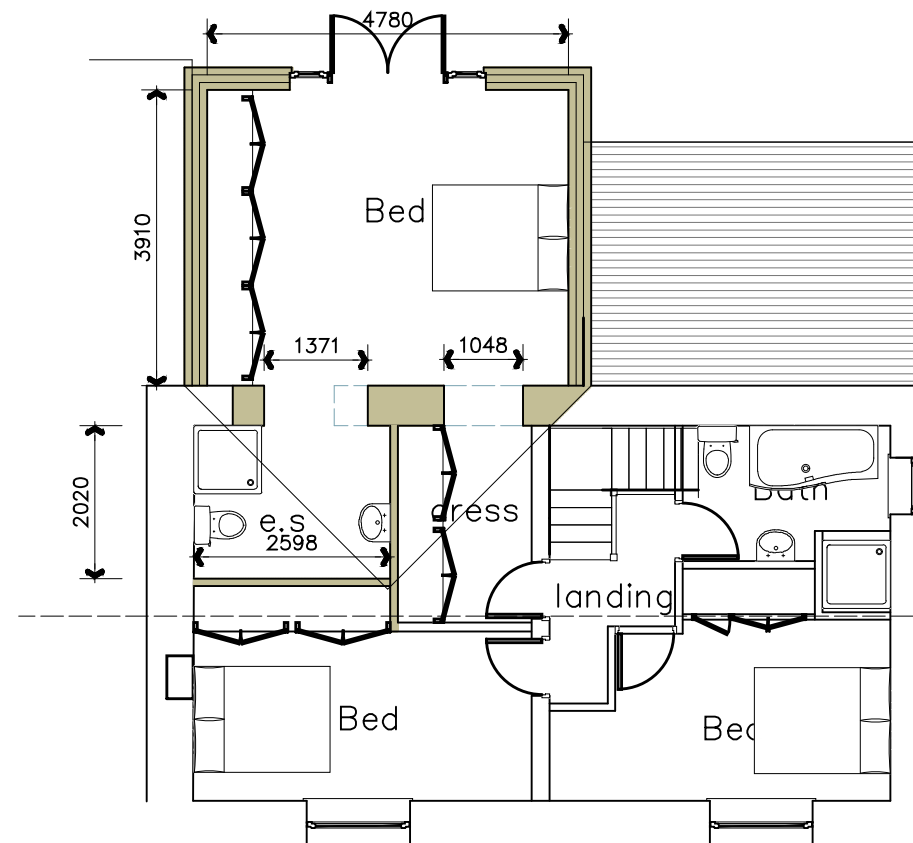

First Floor Plan

Rev.	Date	Description
------	------	-------------

A.L.H. Design Services
Barley Cottage, Brewery Street, Longridge, Lancs
PR3 3NB, Tel & Fax : (01772) 785719

Client

Mr P. Turner,
Croasdale Farm,
Whinney Lane,
Langho,
Nr Blackburn, Lancs.BB6 8DQ

Job/Scheme Title

TWO STOREY REAR EXTENSION
AND ASSOCIATED SITE WORKS

Drawing Title

PROPOSED PLANS & ELEVATIONS

Job/Scheme Number		Drawing Number	
0 5 6 7 / 9 3		Drawing No 1 5	
Scale	Date	Drawn	Checked
1 / 100	June 19	a.t.l-h.	