


NOTES
THIS DRAWING IS TO BE READ IN CONJUNCTION WITH ALL OTHER DRAWINGS FOR THIS PROJECT.
ALL LEVELS AND DIMENSIONS ARE TO BE CHECKED ON SITE BY THE CONTRACTOR, PRIOR TO
PLACING ORDERS OR BEGINNING ANY OF THE RELEVANT WORKS.
ALL DIMENSIONS ARE IN MILLIMETRES UNLESS STATED OTHERWISE.
ANY DISCREPANCIES BETWEEN THE INFORMATION SHOWN ON THE PLAN AND THAT FOUND ON
SITE ARE TO BE REPORTED TO THE DESIGNER IMMEDIATELY.

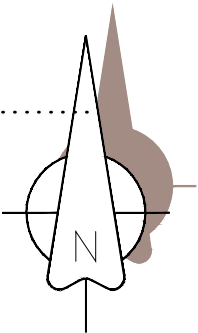

extg gated access to remain and be used as
entrance to the new unit, contractor to allow for
placing tarmac upto gates, and then be in coloured
gravel or road plantings, to be determined

new retaining wall to be built in crib-block baskets to
allow for planting
wall to form 2 number of car parking spaces 5.0x2.5
wide

extg dry stone wall to remain and have hedgerow
planting behind it with a mix of native species of
blackthorn and hawthorn

new unit to be cut into the site see section drawing
for illustrative purposes, and excavated matter to be
placed around to form additional screen behind the
new hedgerow

new wildflower seed planting to create natural
meadow appearance in and around new unit area

new hedgerow to continue around from entrance
gate in a southerly direction to the adjoining
boundary as shown

Rev.	Date	Description
------	------	-------------

A.L.H. Design Services
Barley Cottage, Brewery Street, Longridge, Lancs
PR3 3NB, Tel & Fax : (01772) 785719

Client

Mr G Morgan,
Smithy Cottage,
Birks Brow,
Longridge,
Nr Preston Lancs.PR3 2TY

Job/Scheme Title

ERECTION OF CABIN AND
ASSOCIATED SITE WORKS

Drawing Title

PROPOSED SITE PLAN

Job/Scheme Number		Drawing Number	
0 5 5 8 / 9 3		Drawing No 1 2	
Scale	Date	Drawn	Checked
1 : 200	May 19	a.t.l-h.	