




3201907927

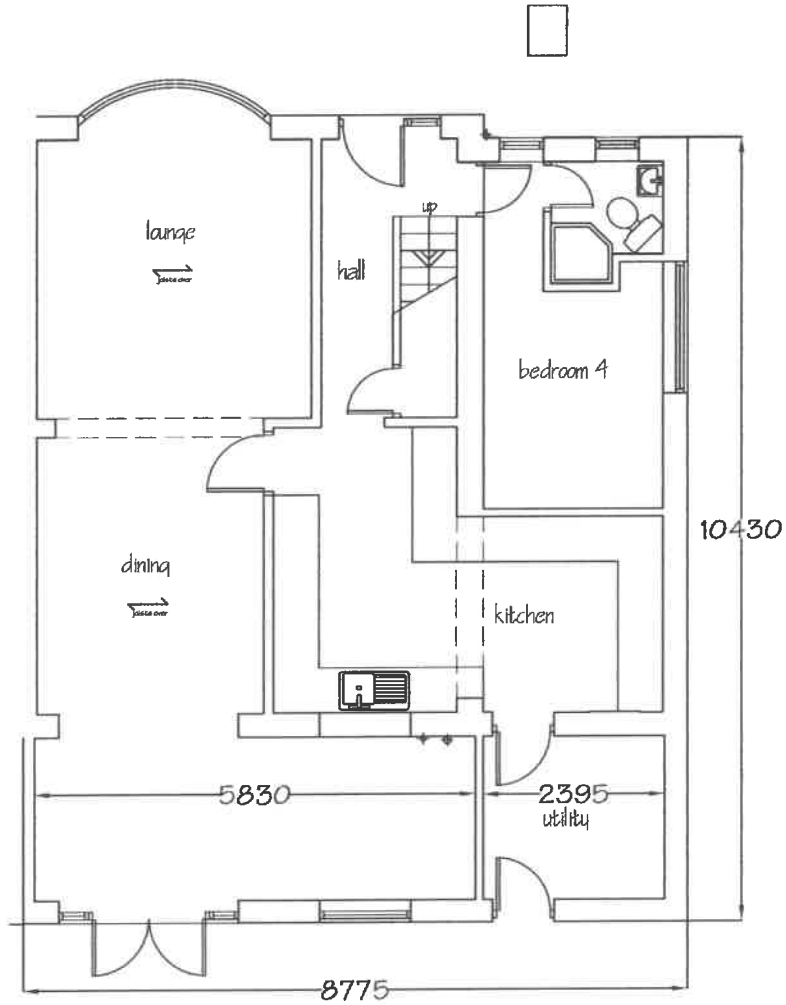

**PD Construction Consultants**  
7 Beech Street, Clitheroe, Lancs  
BB7 2LL  
tel: 07976 771297  
email: pdcc@hotmail.co.uk

Client: <b>Mr &amp; Mrs Wilmot</b>		
Project: <b>Proposed Alterations 23 Chatburn Park Drive Clitheroe</b>		
Drawing title: <b>Proposed Ground Floor Plan</b>		
Scale @ A4: <b>1:100</b>	Date: <b>16.08.19</b>	Drawn by: <b>PD</b>
Drawing no. <b>1145 - 107</b>		Rev. <b>A</b>


3201907920

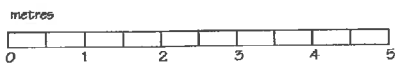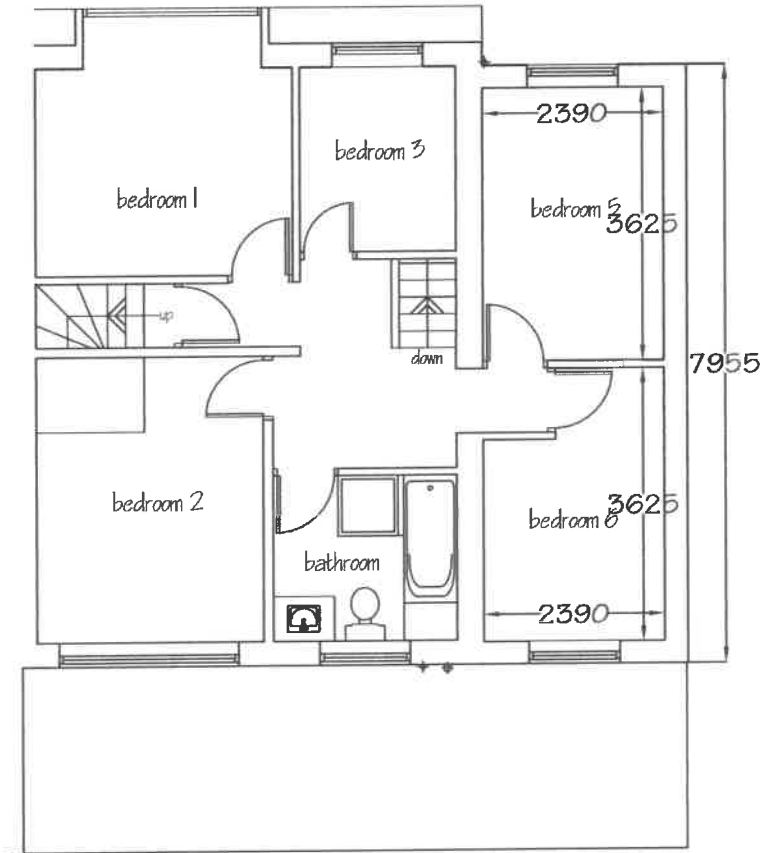

**PD Construction Consultants**  
7 Beech Street, Clitheroe, Lancs  
BB7 2LL  
tel: 07976 771297  
email: pdcc@hotmail.co.uk

Client: <b>Mr &amp; Mrs Wilmot</b>		
Project: <b>Proposed Alterations 23 Chatburn Park Drive Clitheroe</b>		
Dwg title: <b>Proposed First Floor Plan</b>		
Scale @ A4: <b>1:100</b>	Date: <b>16.08.19</b>	Drawn by: <b>PD</b>
Drawing no. <b>1145 - 108</b>		Rev. <b>-</b>


320190792P

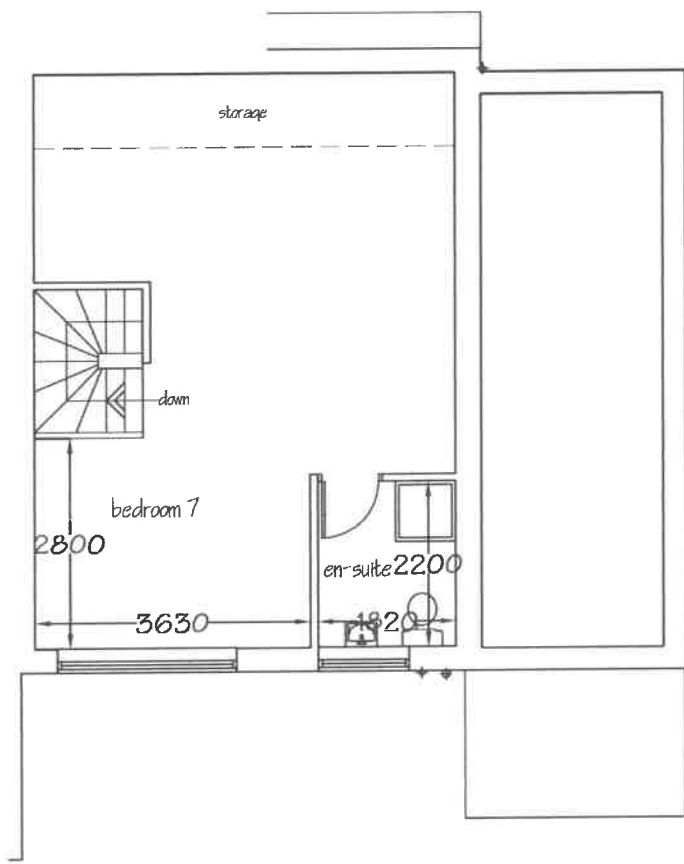

**PD Construction Consultants**  
7 Beech Street, Clitheroe, Lancs  
BB7 2LL  
tel: 07976 771297  
email: pdcc@hotmail.co.uk

Client: <b>Mr &amp; Mrs Wilmot</b>		
Project: <b>Proposed Alterations 23 Chatburn Park Drive Clitheroe</b>		
Drawing title: <b>Proposed Second Floor Plan</b>		
Scale @ A4:	Date:	Drawn by:
1:100	16.08.19	PD
Drawing no.	Rev.	
1145 - 109	A	


3201907927

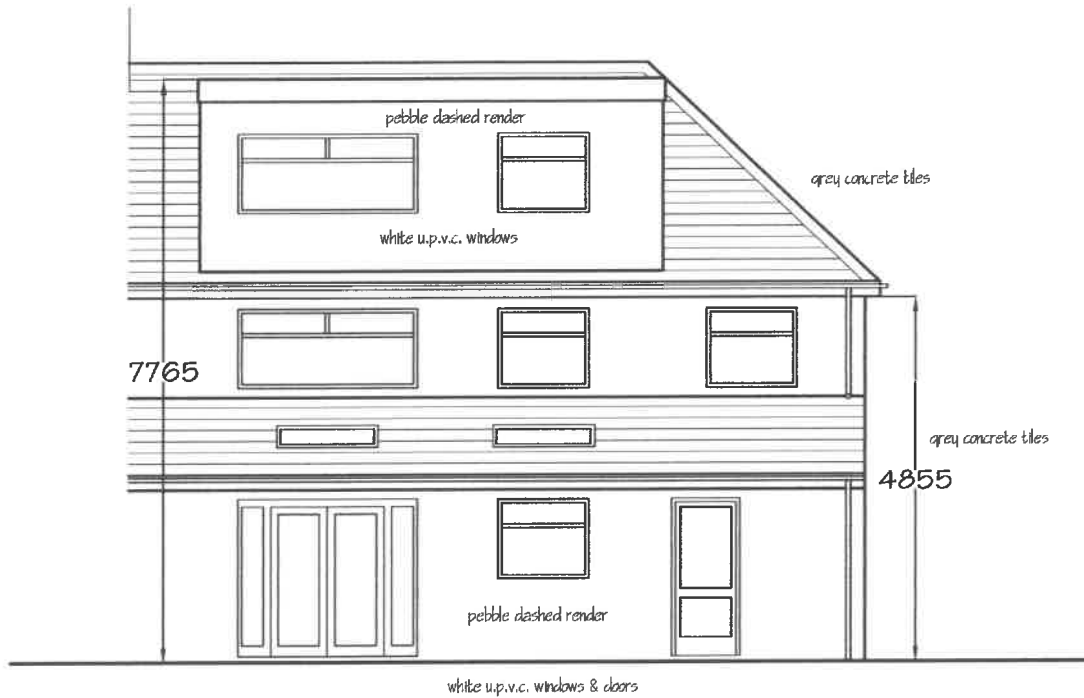

**PD Construction Consultants**  
7 Beech Street, Clitheroe, Lancs  
BB7 2LL  
tel: 07976 771297  
email: pdcc@hotmail.co.uk

Client: <b>Mr &amp; Mrs Wilmot</b>		
Project: <b>Proposed Alterations 23 Chatburn Park Drive Clitheroe</b>		
Drawing title: <b>Proposed Rear Elevation</b>		
Scale @ A4: <b>1:100</b>	Date: <b>16.08.19</b>	Drawn by: <b>PD</b>
Drawing no. <b>1145 - 110</b>	Rev. <b>-</b>	


320190782<sup>D</sup>

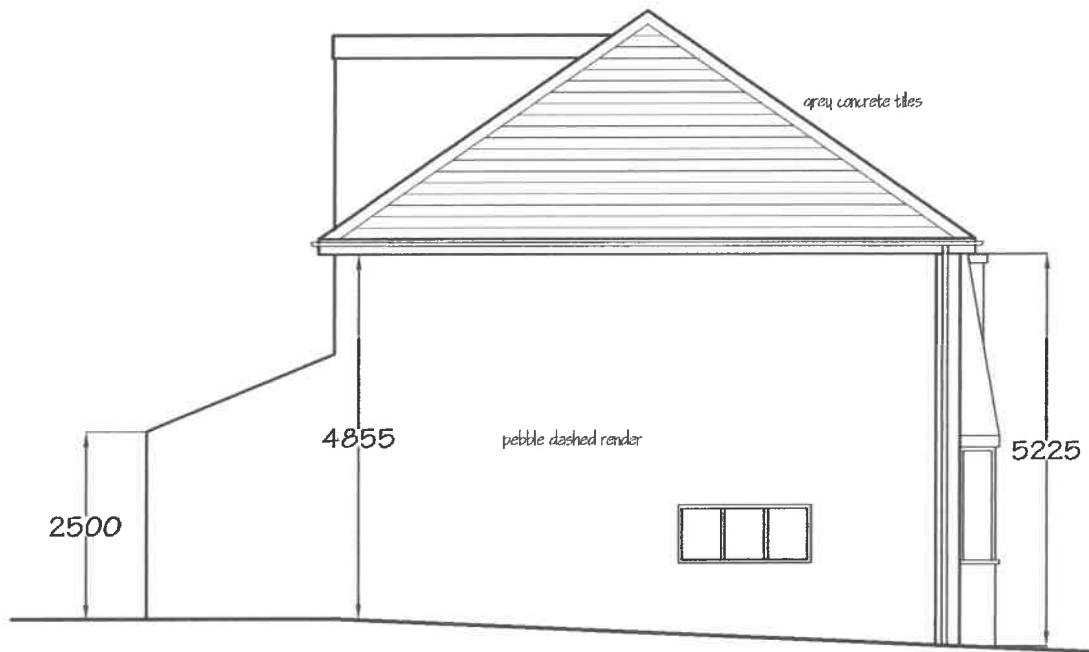

**PD Construction Consultants**  
7 Beech Street, Clitheroe, Lancs  
BB7 2LL  
tel: 07976 771297  
email: pdcc@hotmail.co.uk

Client: <b>Mr &amp; Mrs Wilmot</b>		
Project: <b>Proposed Alterations 23 Chatburn Park Drive Clitheroe</b>		
Drawing title: <b>Proposed Side Elevation</b>		
Scale @ A4: <b>1:100</b>	Date: <b>16.08.19</b>	Drawn by: <b>PD</b>
Drawing no. <b>1145 - 111</b>	Rev. <b>-</b>	

3201907090

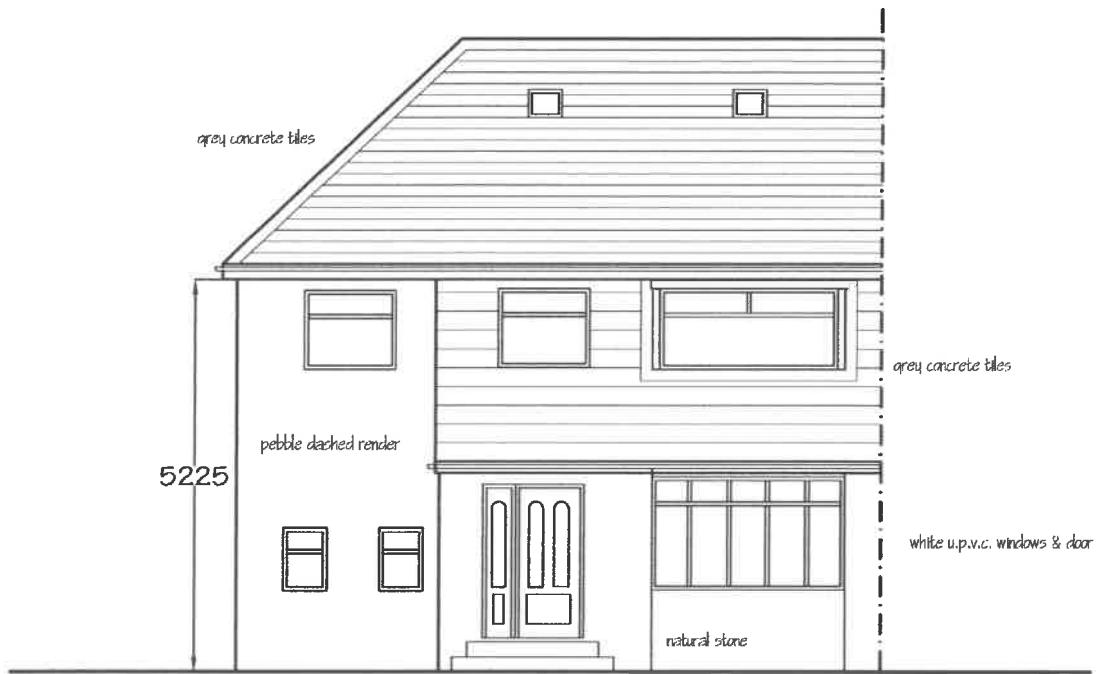

**PD Construction Consultants**  
7 Beech Street, Clitheroe, Lancs  
BB7 2LL  
tel: 07976 771297  
email: pdcc@hotmail.co.uk

Client: <b>Mr &amp; Mrs Wilmot</b>		
Project: <b>Proposed Alterations 23 Chatburn Park Drive Clitheroe</b>		
Drawing title: <b>Proposed Front Elevation</b>		
Scale @ A4: <b>1:100</b>	Date: <b>16.08.19</b>	Drawn by: <b>PD</b>
Drawing no. <b>1145 - 112</b>		Rev. <b>A</b>