


the existing drawings based on information provided by others - no measured survey of this property has been undertaken by the architect.

this drawing is to be read in conjunction with all relevant comments and specialist drawings. the architect is to be notified of any discrepancies before proceeding. if no notice from this drawing, all dimensions are to be checked on site. this drawing is subject to copyright.

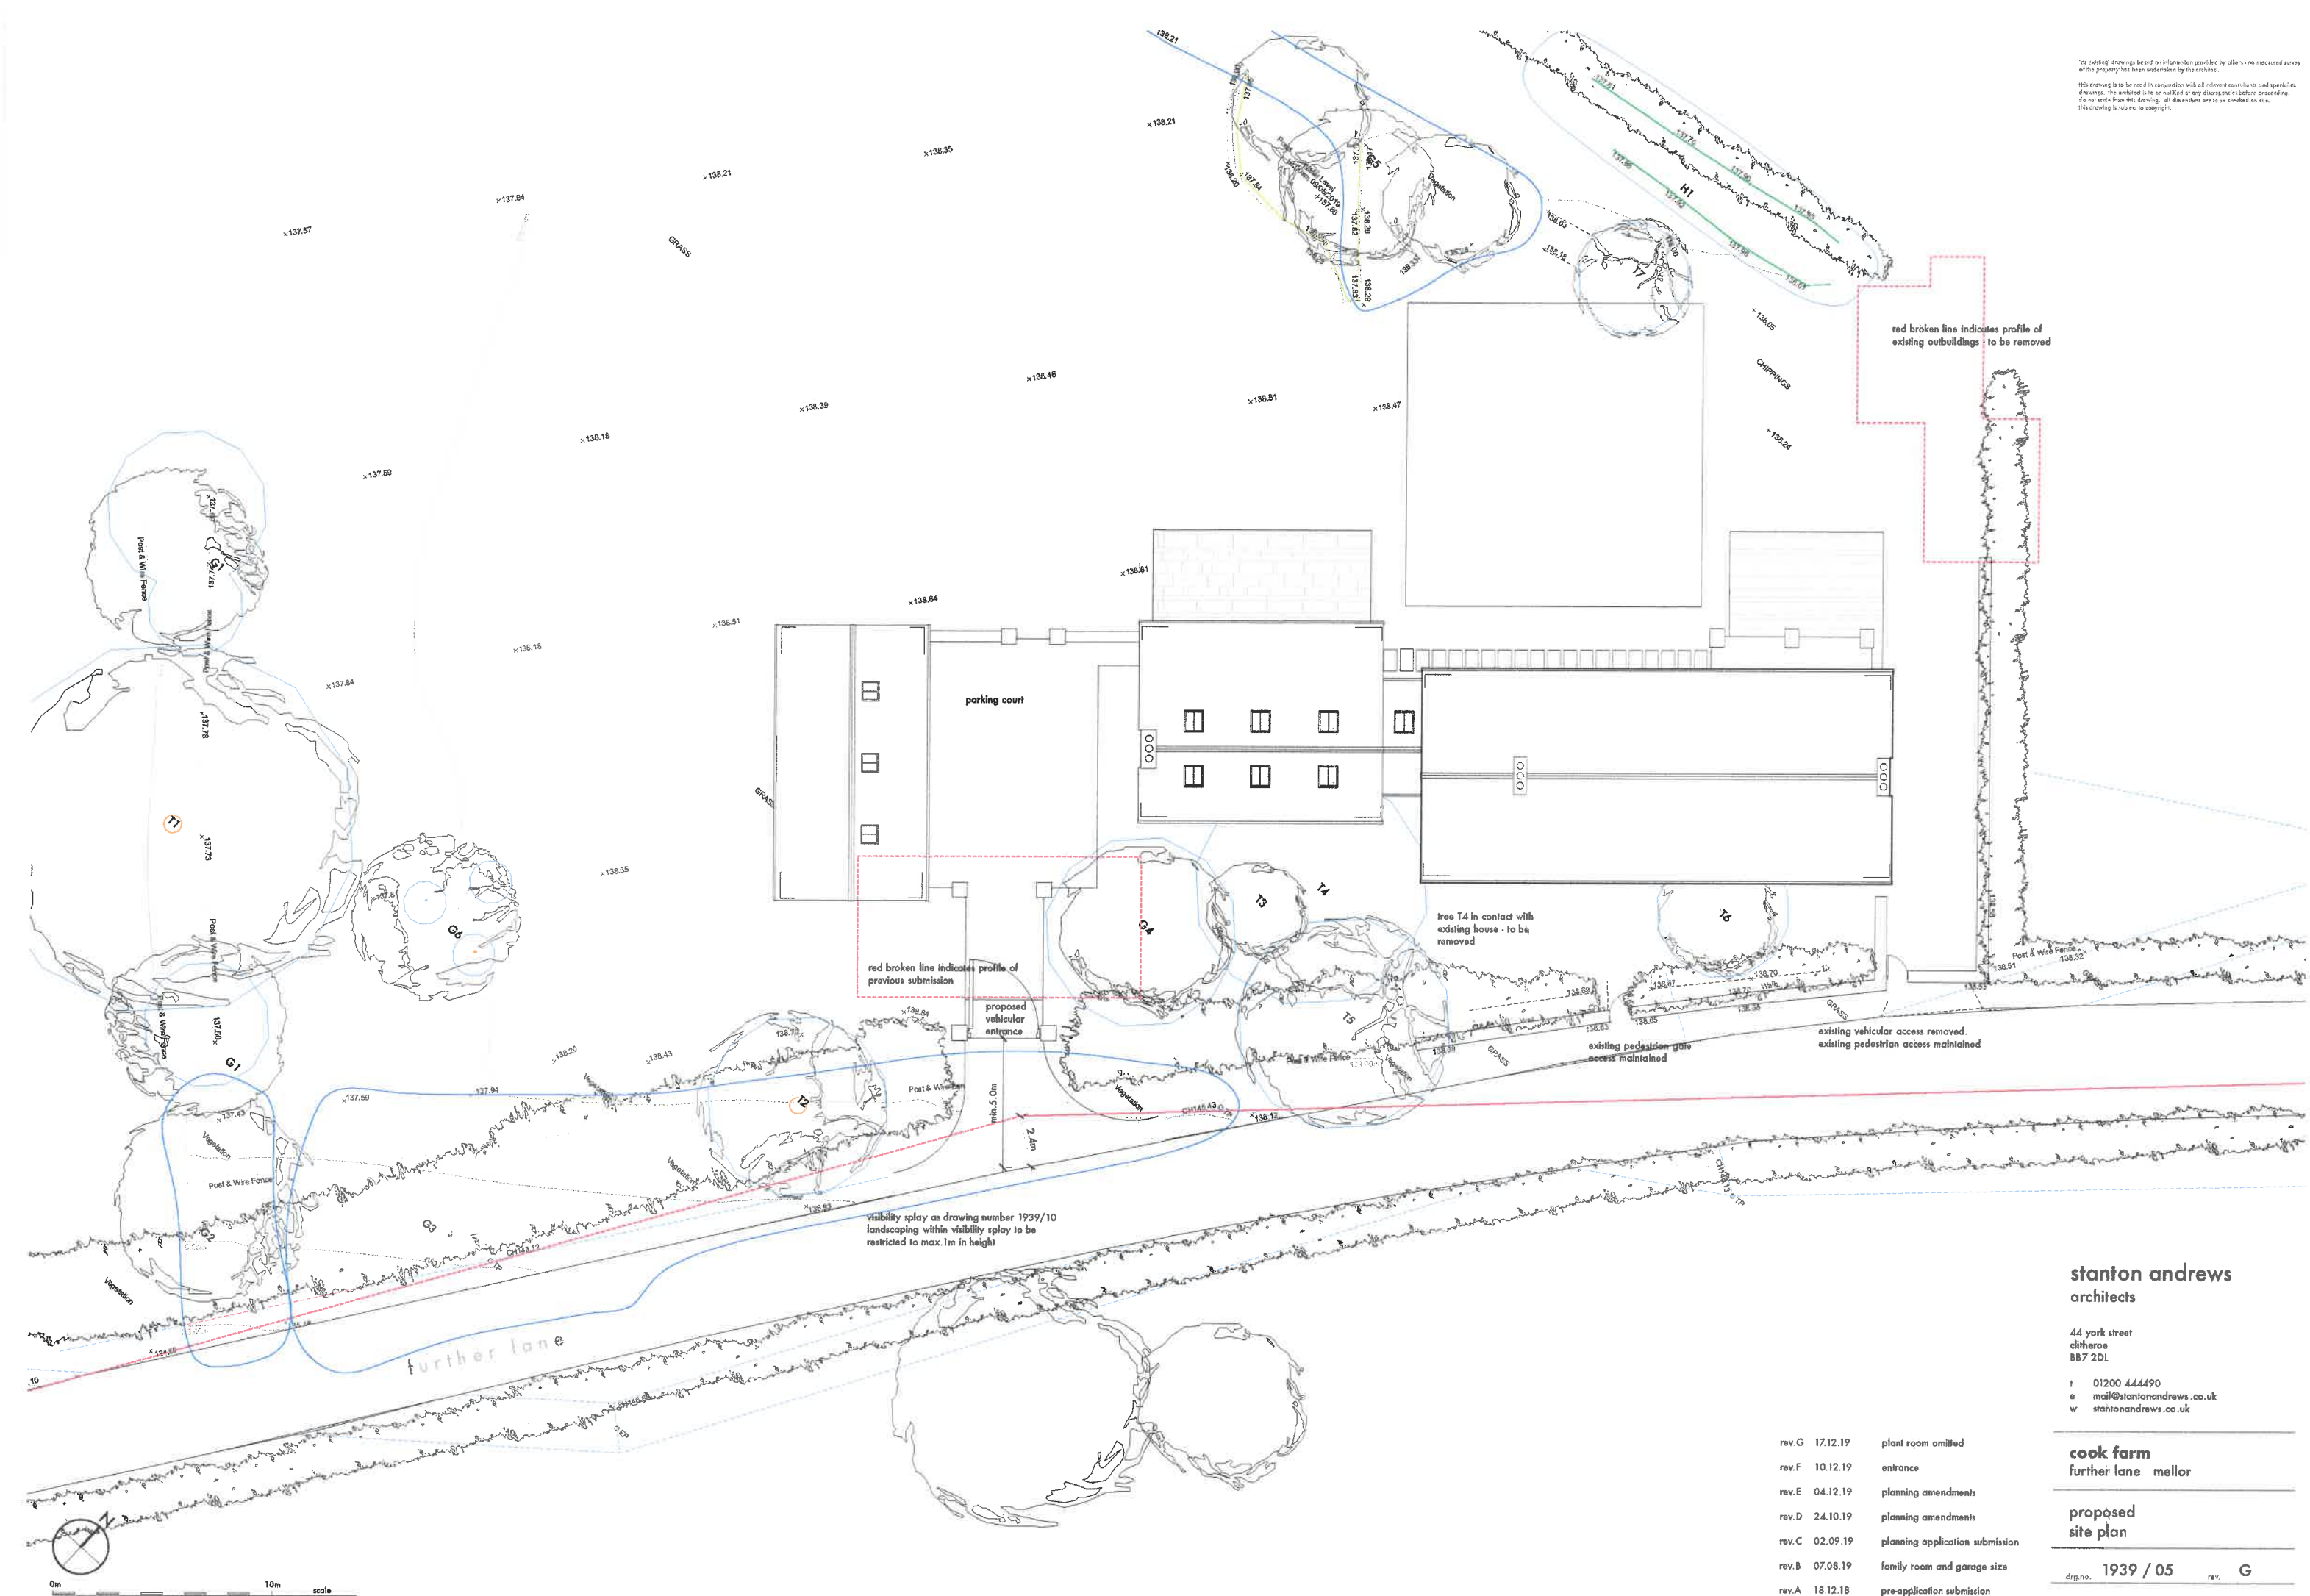

stanton andrews
architects

44 york street
clitheroe
BB7 2DL

t 01200 444490
e mail@stantonandrews.co.uk
w stantonandrews.co.uk

cook farm
further lane mellor

proposed
site plan

drg.no. 1939 / 05 rev. G

drawn no. date june 19 scale. 1 to 125 @ A1

rev.G	17.12.19	plant room omitted
rev.F	10.12.19	entrance
rev.E	04.12.19	planning amendments
rev.D	24.10.19	planning amendments
rev.C	02.09.19	planning application submission
rev.B	07.08.19	family room and garage size
rev.A	18.12.18	pre-application submission