

MATERIAL SCHEDULE

- walls

roof

windows
- stone


slate

polyester coated aluminium


'as existing' drawings based on information provided by others - no measured survey of the property has been undertaken by the architect. the architect accepts no responsibility for any resultant discrepancy.

this drawing is to be read in conjunction with all relevant consultants and specialists drawings. the architect is to be notified of any discrepancies before proceeding - do not scale from this drawing. all dimensions are to be checked on site.

this drawing is subject to copyright.

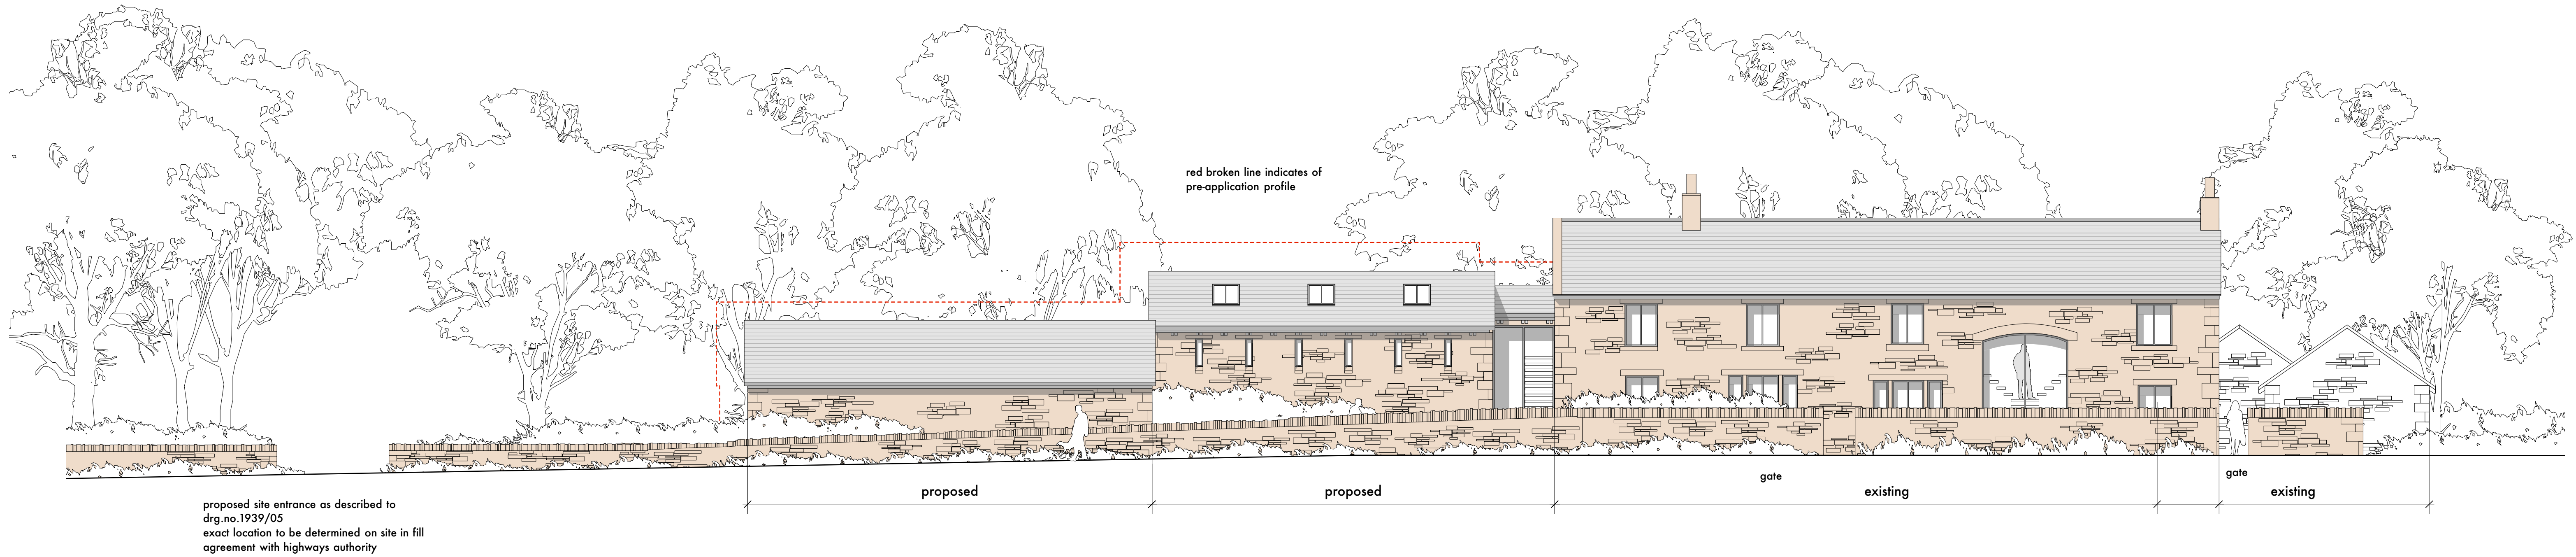

south east elevation

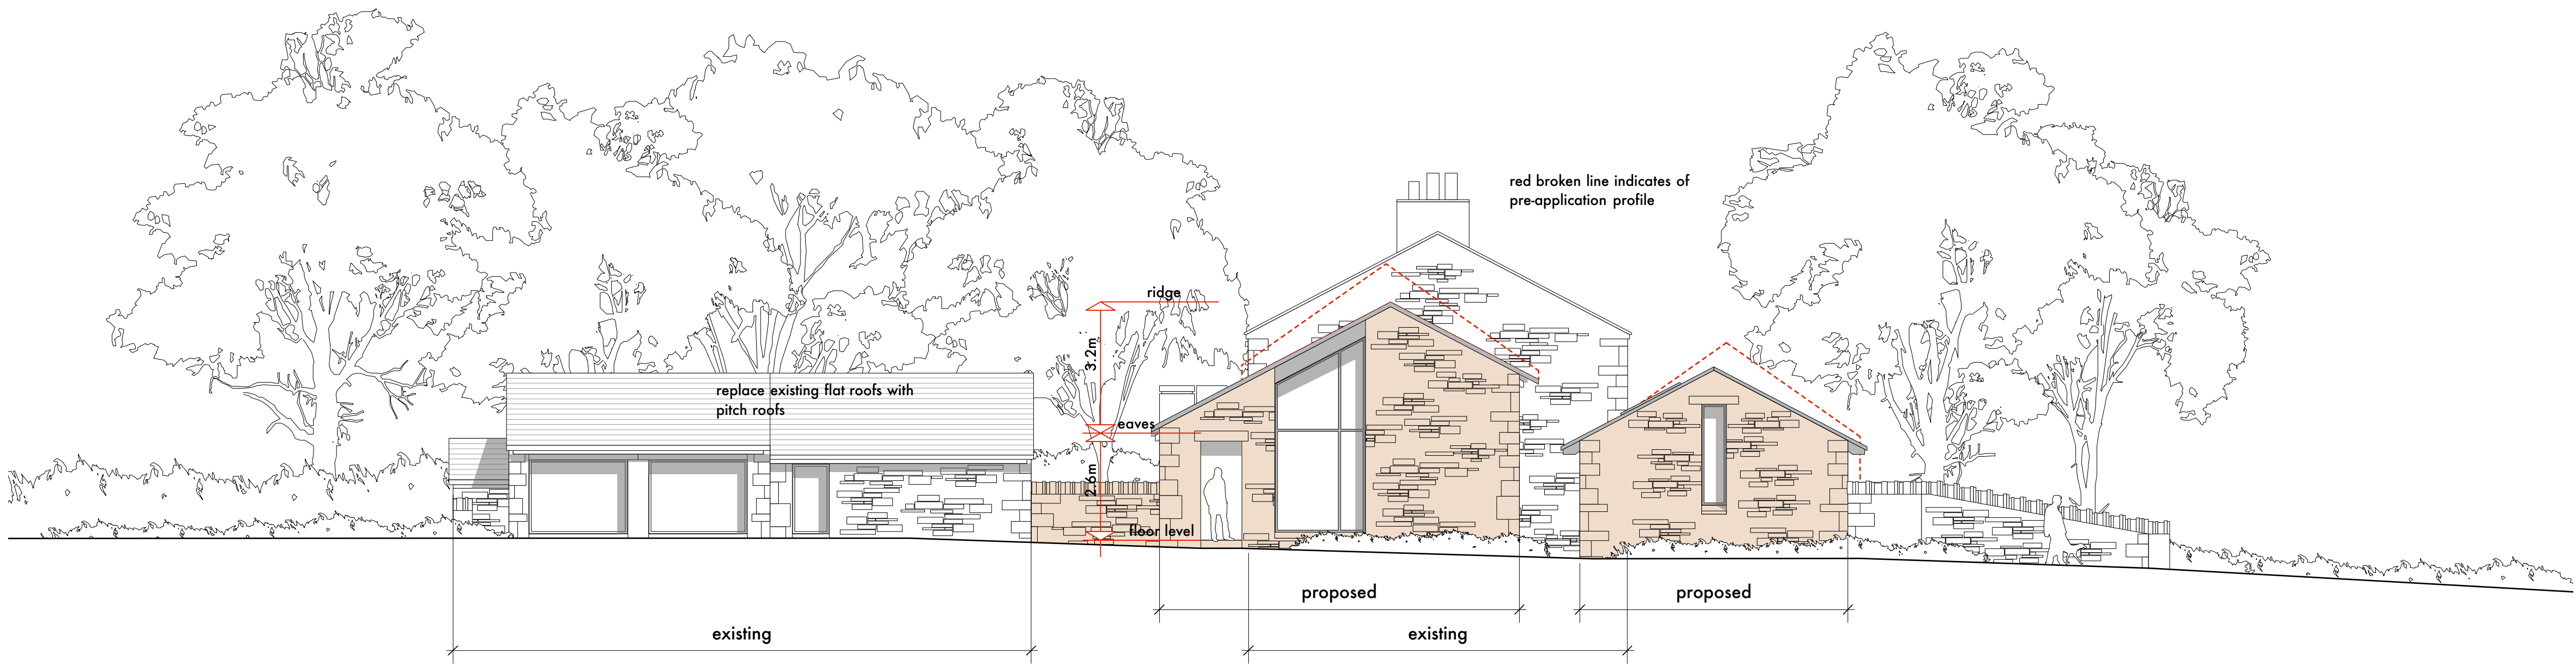

south west elevation

- rev.B

02.09.19

planning application submission
- rev.A

07.08.19

family room and garage size

stanton andrews  
architects

44 york street  
clitheroe  
BB7 2DL

t 01200 444490  
e mail@stantonandrews.co.uk  
w stantonandrews.co.uk

cook farm  
further lane mellor

proposed elevations  
sheet 1/2

