


this drawing is to be read in conjunction with all relevant consultants and specialists drawings. the architect is to be notified of any discrepancies before proceeding.
do not scale from this drawing. all dimensions are to be checked on site.
this drawing is subject to copyright.

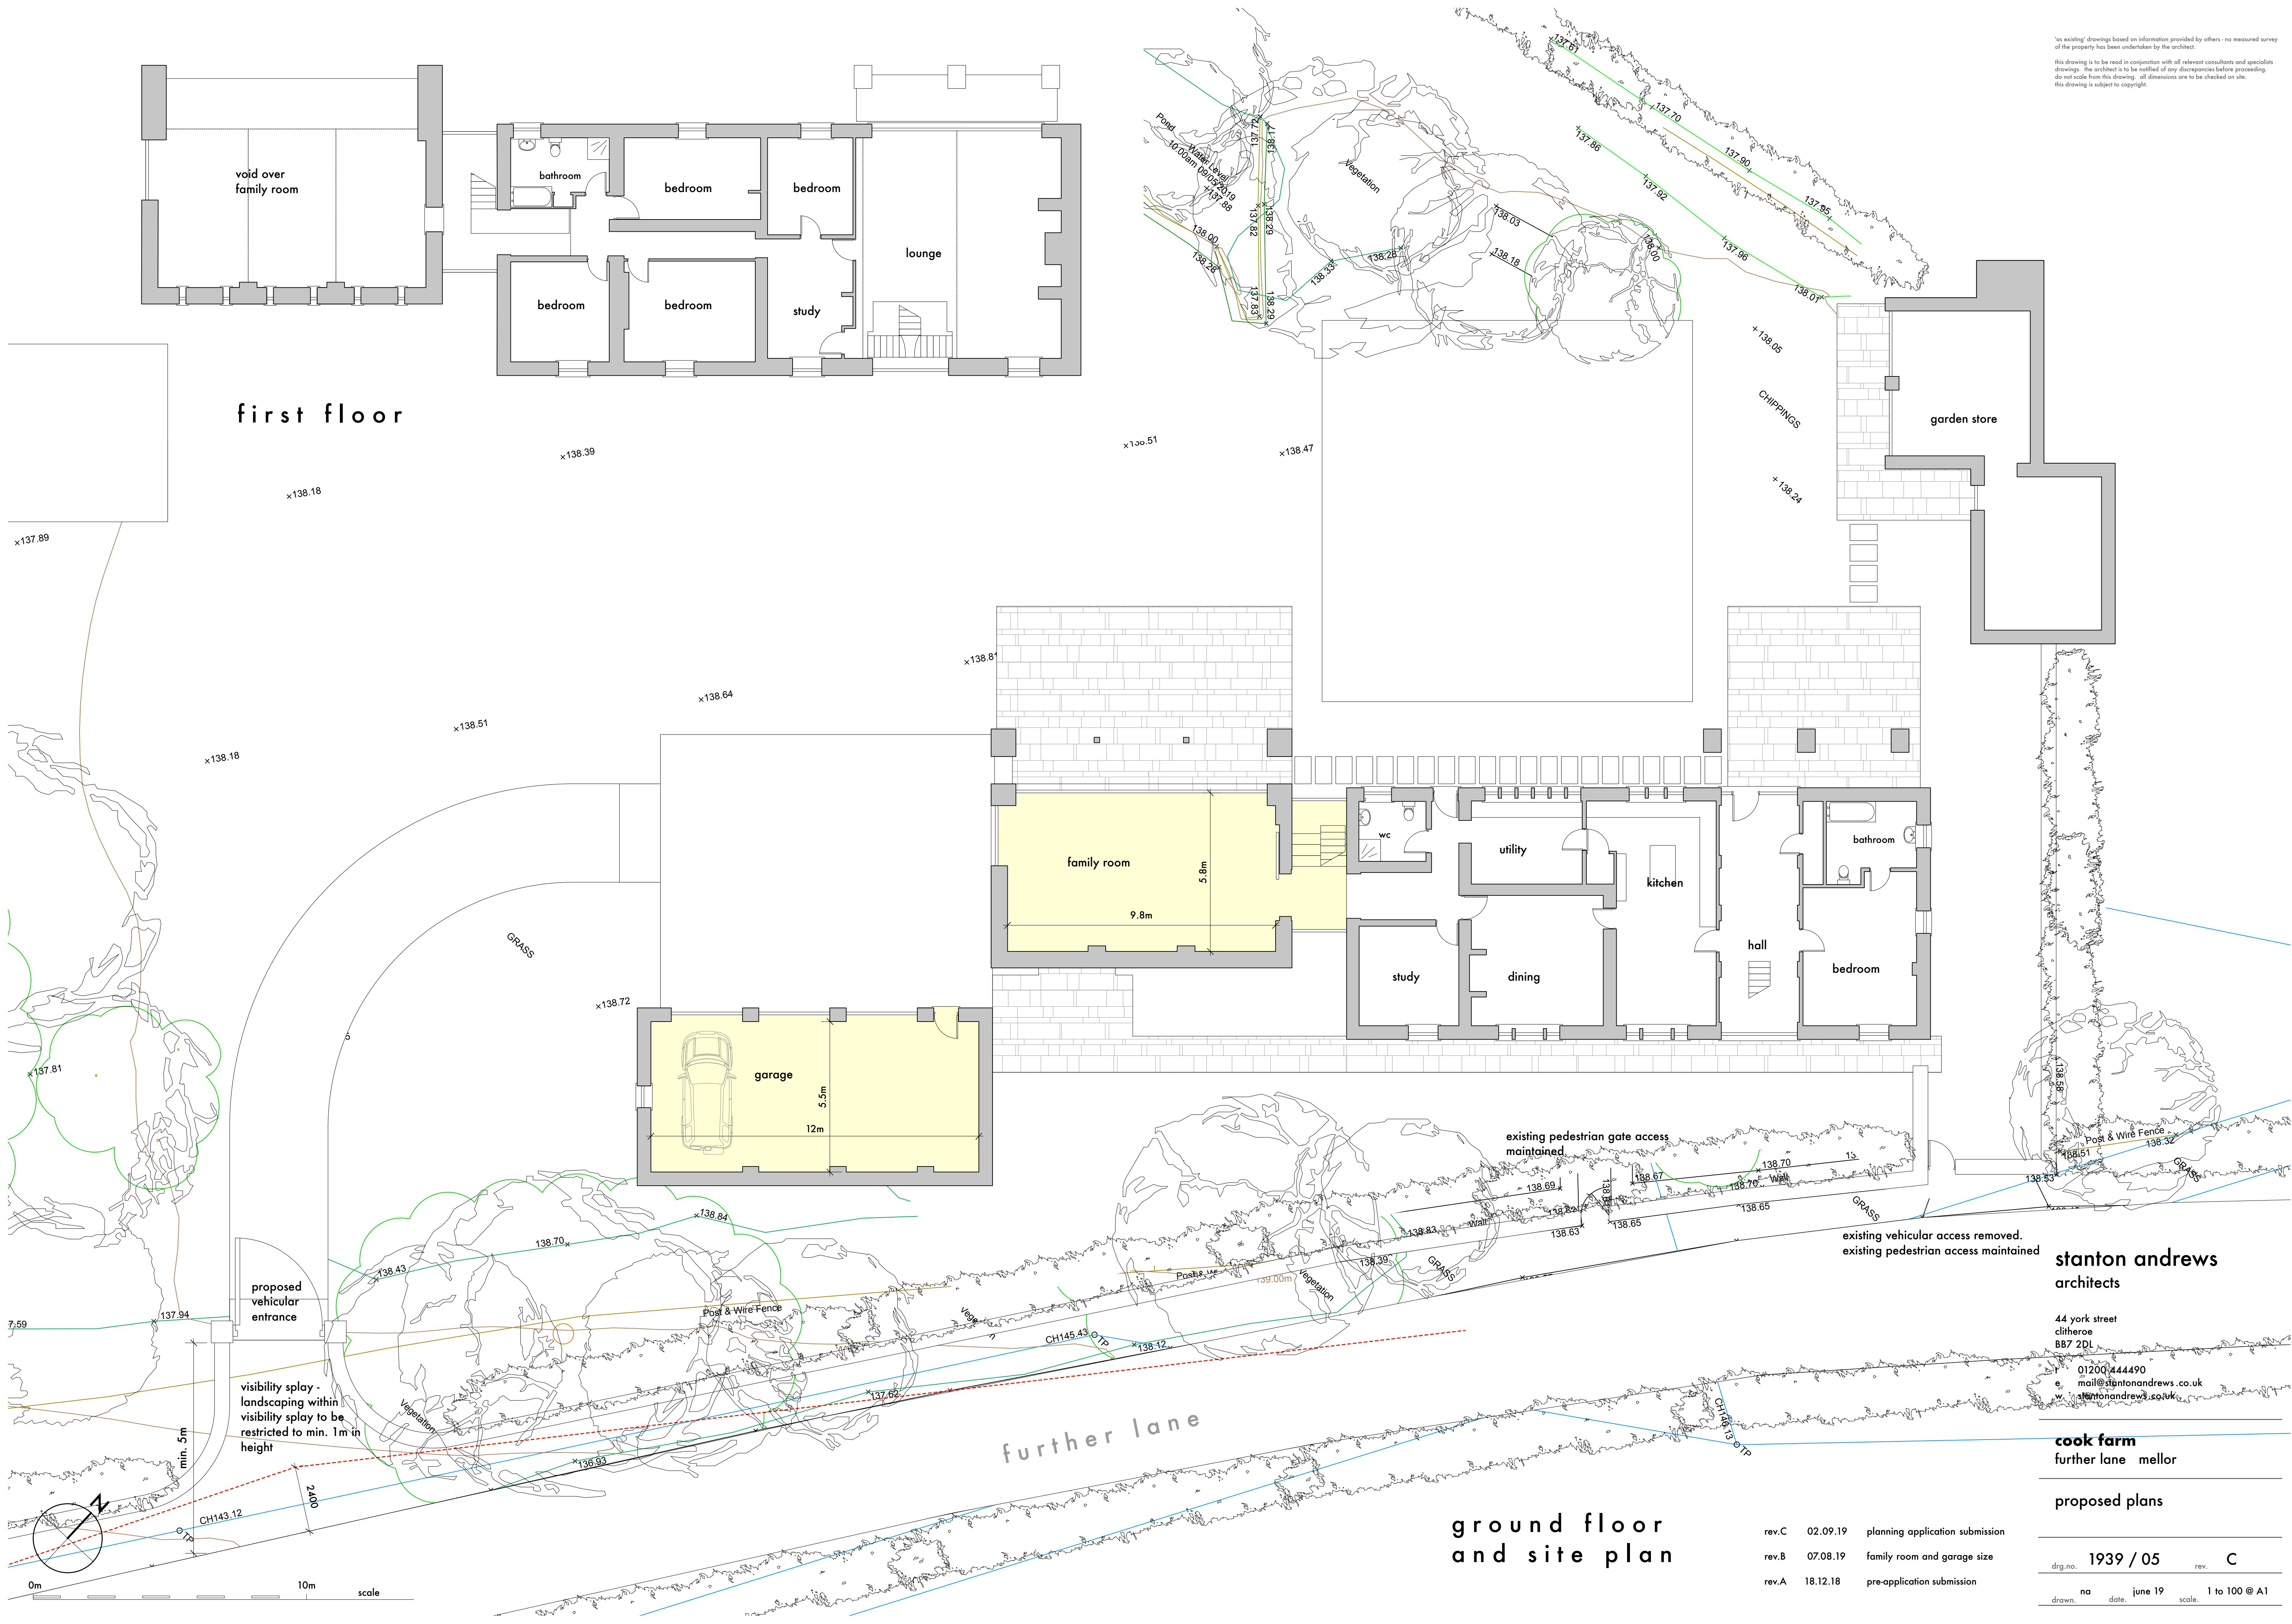

44 york street
clitheroe
BB7 2DL

t 01200 444490
e mail@stantonandrews.co.uk
w stantonandrews.co.uk

proposed plans

rev.C	02.09.19	planning application submission
rev.B	07.08.19	family room and garage size
rev.A	18.12.18	pre-application submission

drg.no. 1939 / 05 rev. C

na date, june 19 scale, 1 to 10