


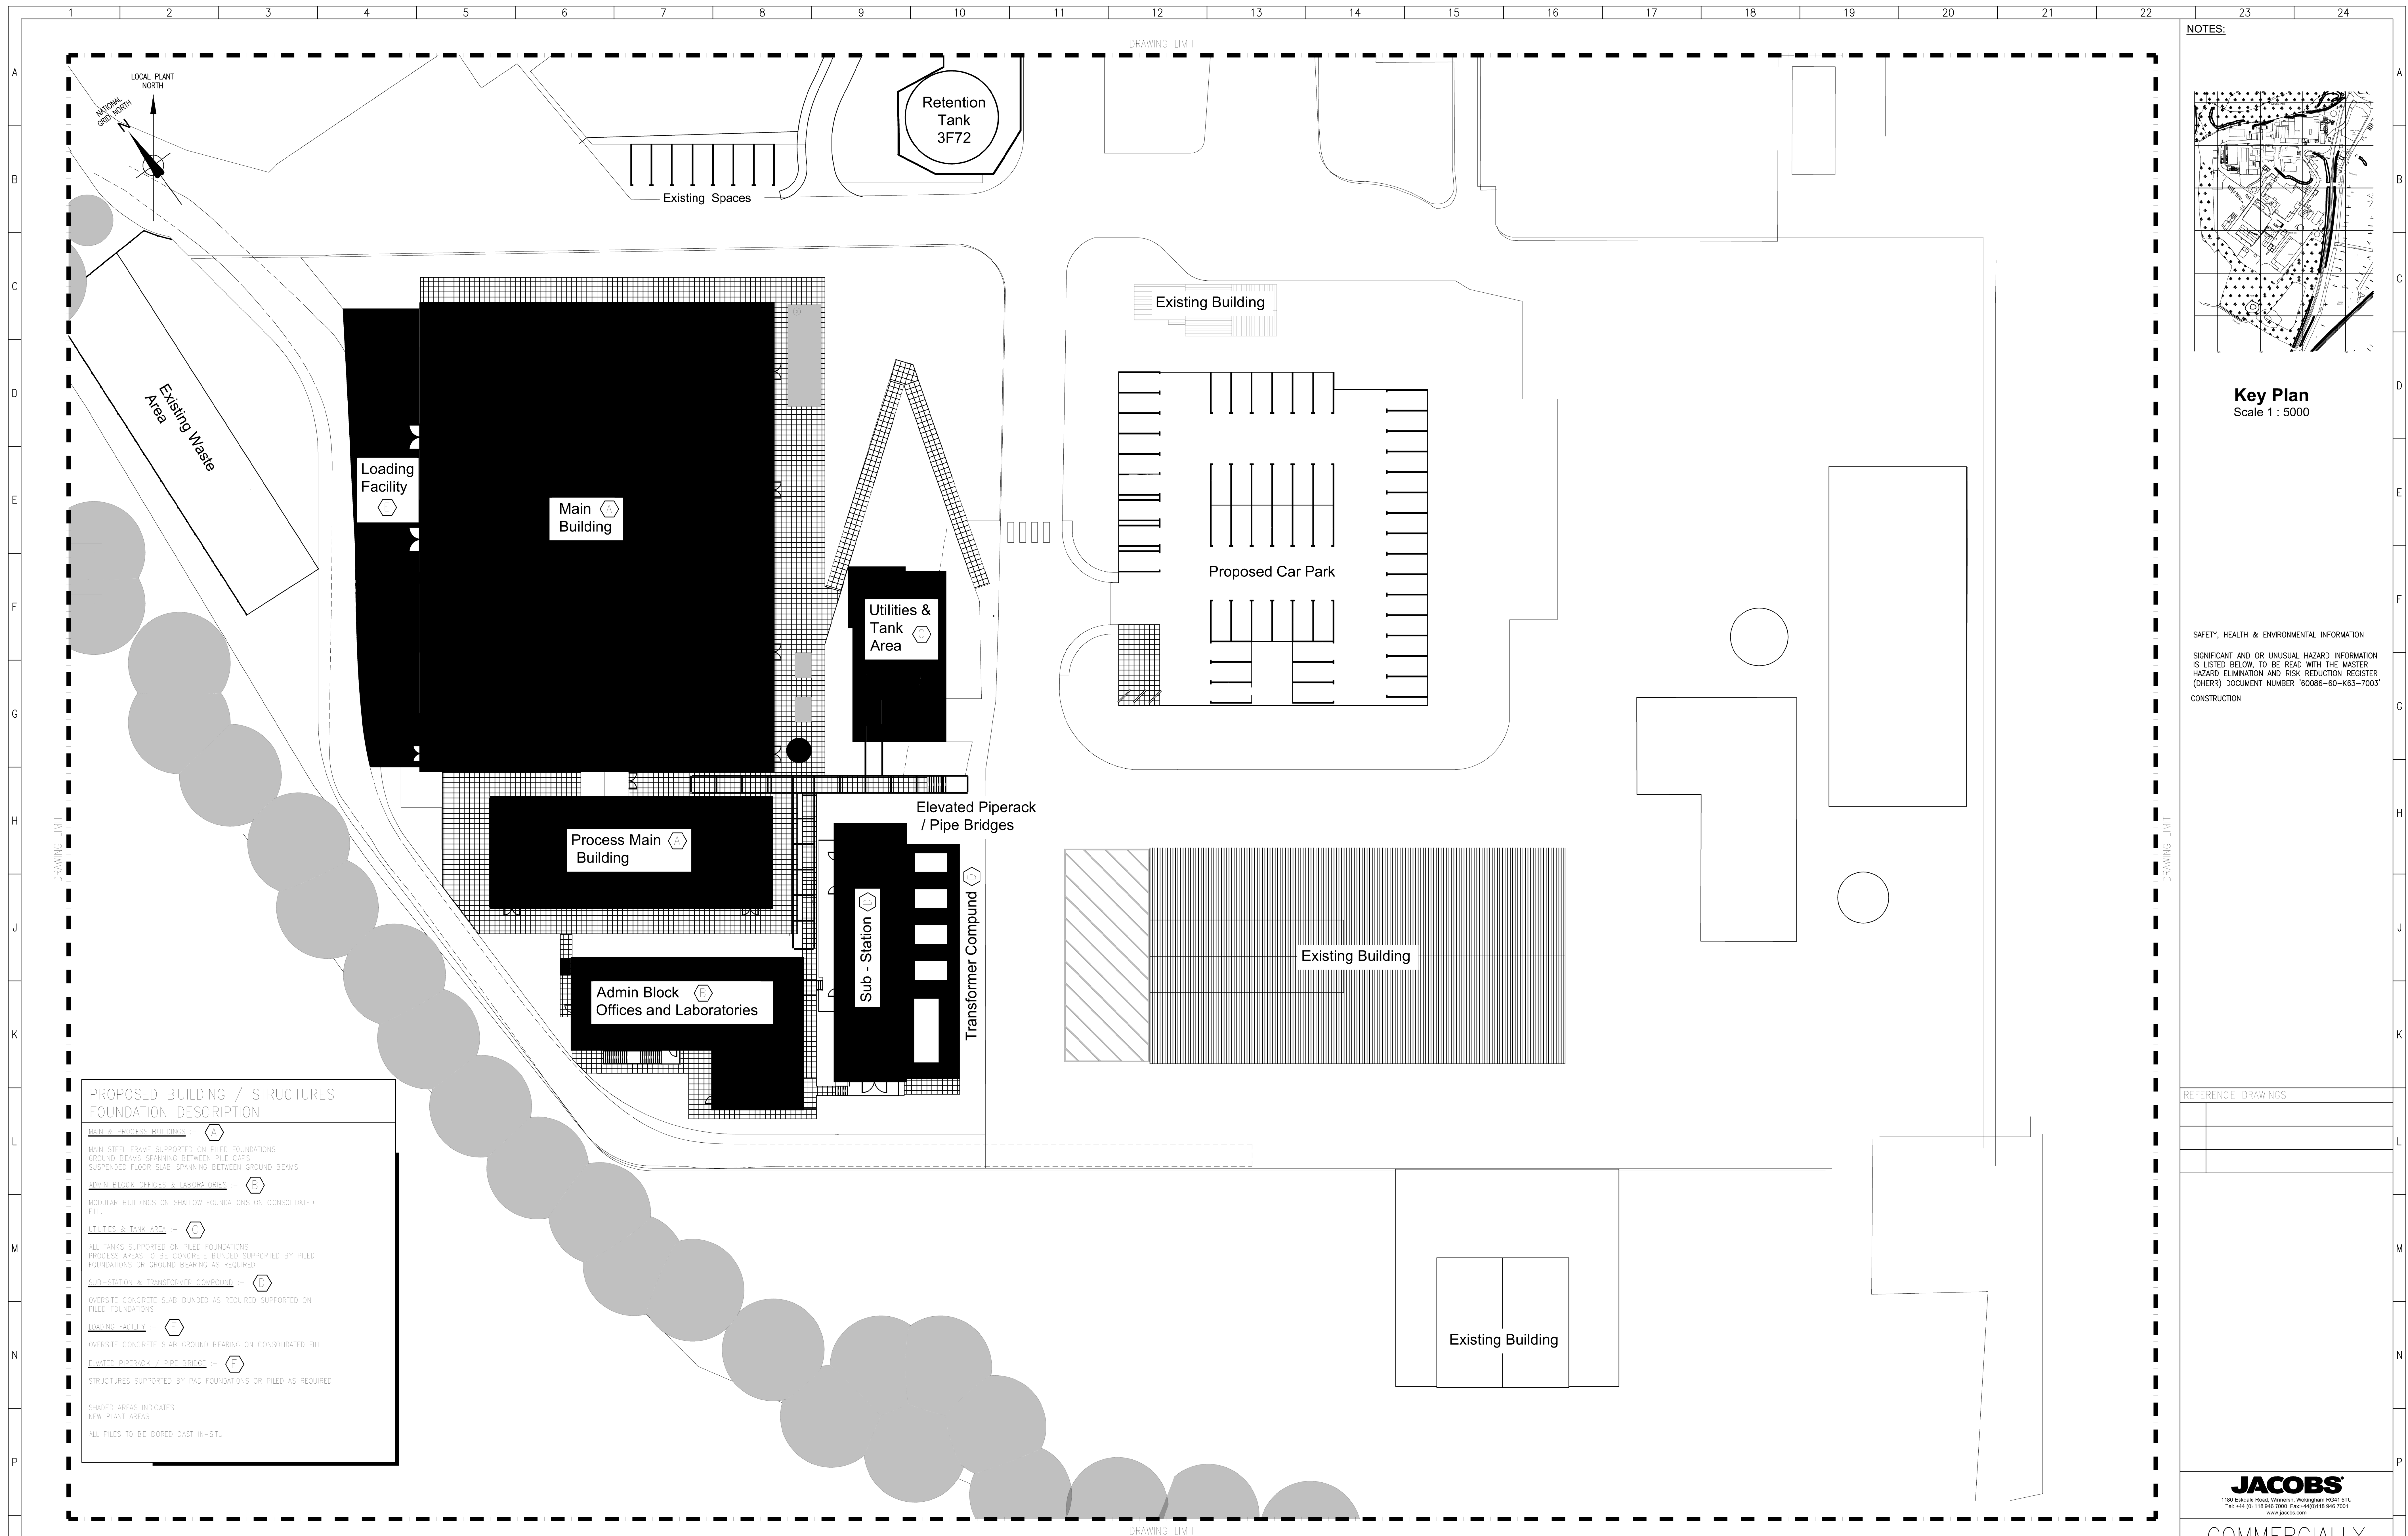

Layout Proposed Bulidings / Structures
Scale 1 : 250

[illegible]