


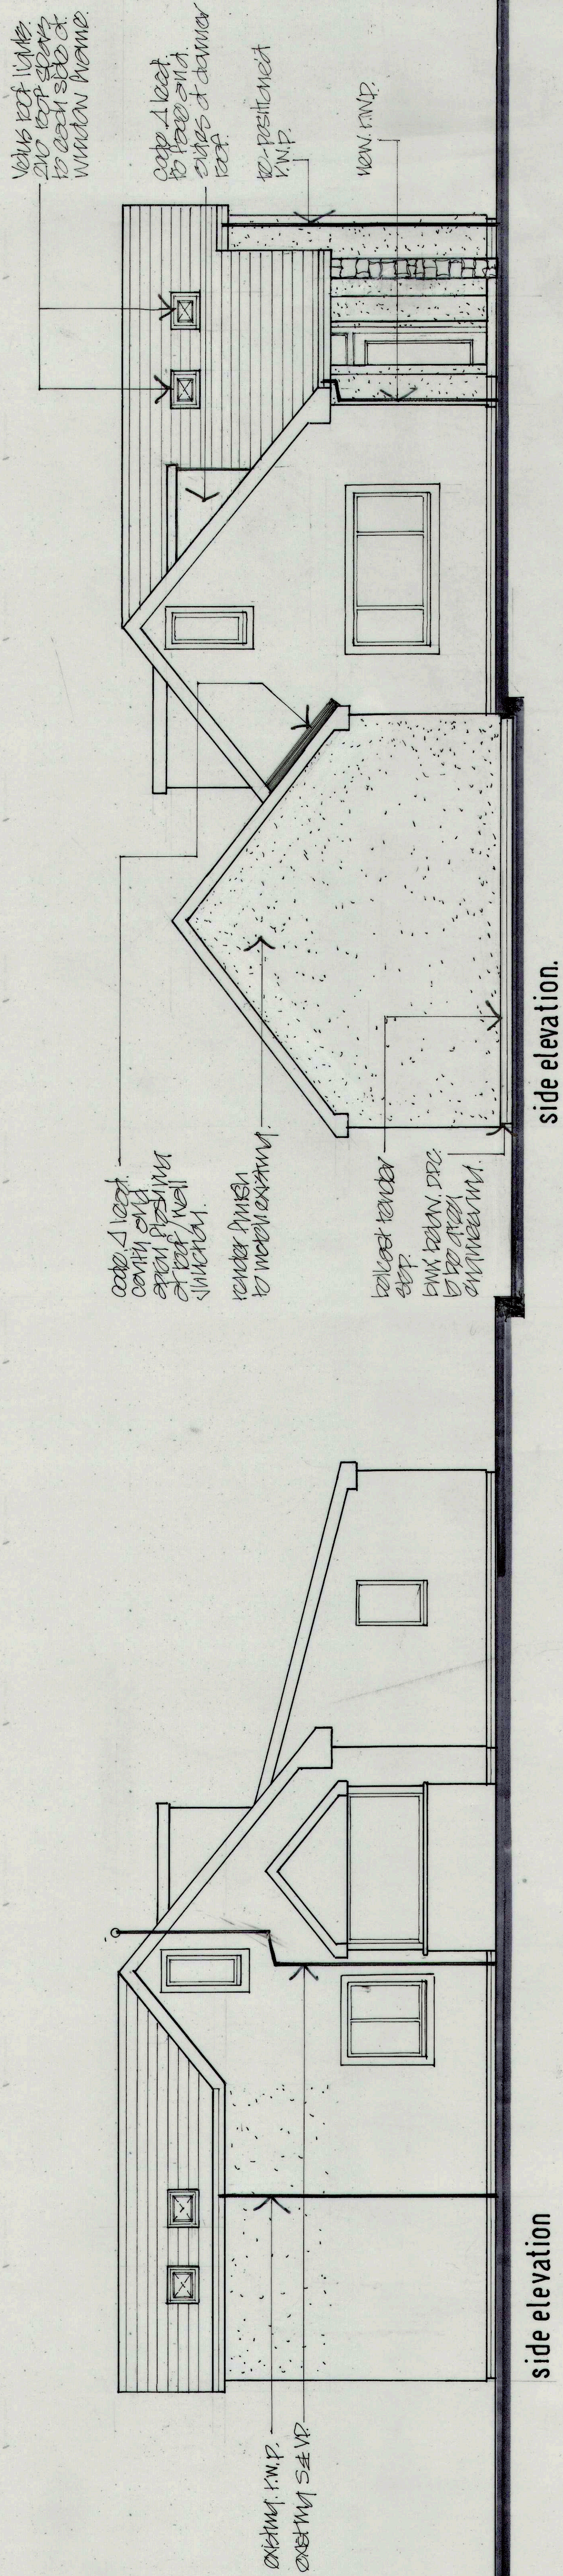

Project

Proposed alterations
and extensions.

Clare Cottage
Nightfield Lane,
Balderstone.

Client

Mr. and Mrs. J. Moodie.

Drawing

Proposed Side
Elevations.

CHARCHRIS DESIGN
CONSULTANCY

26 Redwood Avenue,
LEYLAND,
PR25 1RN

Tel. 01257 208822
Mob. 07521 930117

Scale

1: 50

Date

May, 2019.

Drawing no.

Rev.

19.03.07

A