
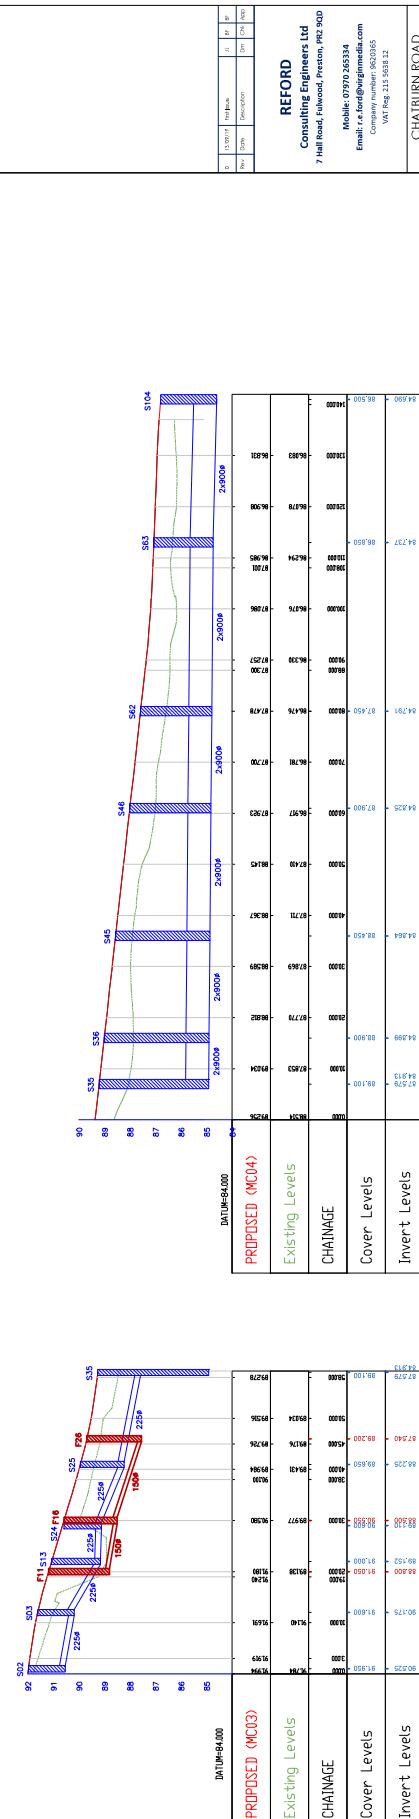
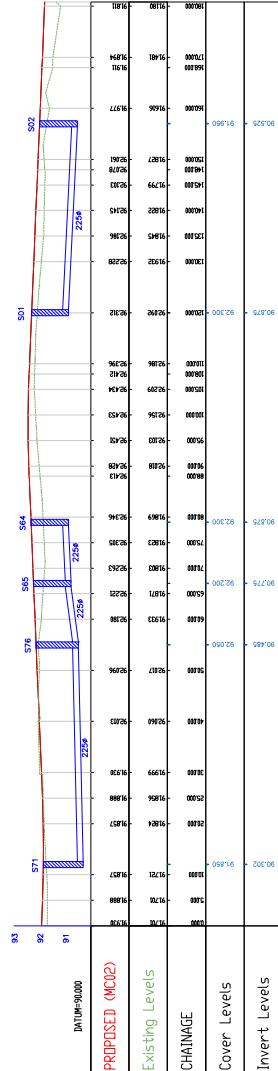



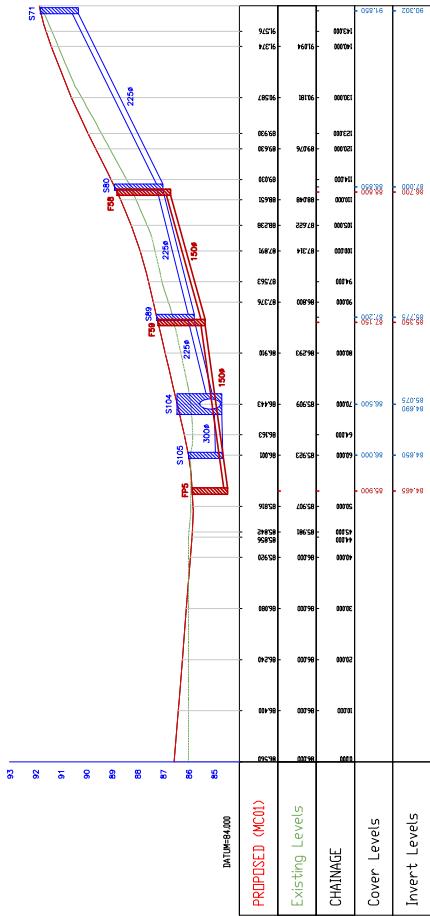

**REFORD**  
Consulting Engineers Ltd  
CHAIBURN ROAD,  
CLITHEROE,  
DRAINAGE  
LONG SECTIONS

SCALE: 1:500 A1  
REV 0