


ELEVATION

75mm x 75mm Tanalised Softwood posts at 2000mm centres,
2400mm long. 100mm x 25mm feather edged boards
nailed vertically at 100mm ctrs to bearers at
each board and rail with 50mm galvanised
nails.
100mm x 50mm softwood rails.

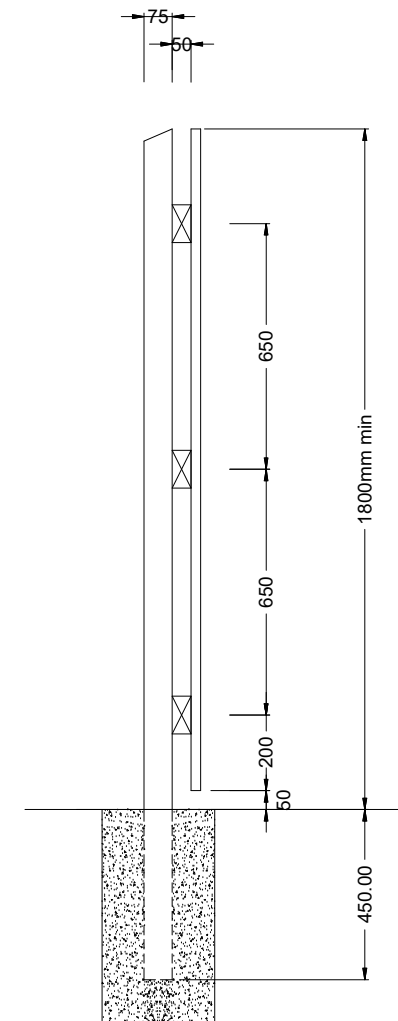

SECTION

| REV | DATE | DESCRIPTION |
|-----|------|-------------|
|-----|------|-------------|



Helm Bank, Natland, Kendal
Cumbria LA9 7PS
Tel:015395 60605 OakmereHomes.co.uk

PROJECT TITLE

DRAWING TITLE
1800mm Feathered Edge Timber Fence

DRAWING NUMBER
SD-FT-08

REVISION
-

DATE
02/19

SCALE
1:20@A3