

EXISTING PLAN

Scale 1:50

MATERIALS

Walls:

'Coshthorpe dressed stone 140mm bed'

Roof:

Tile - Russel Gramplan: Slate Grey

Windows:


White UPVC - dwelling

With artstone cills to front window


Doors:

Sectional garage door


White UPVC - dwelling

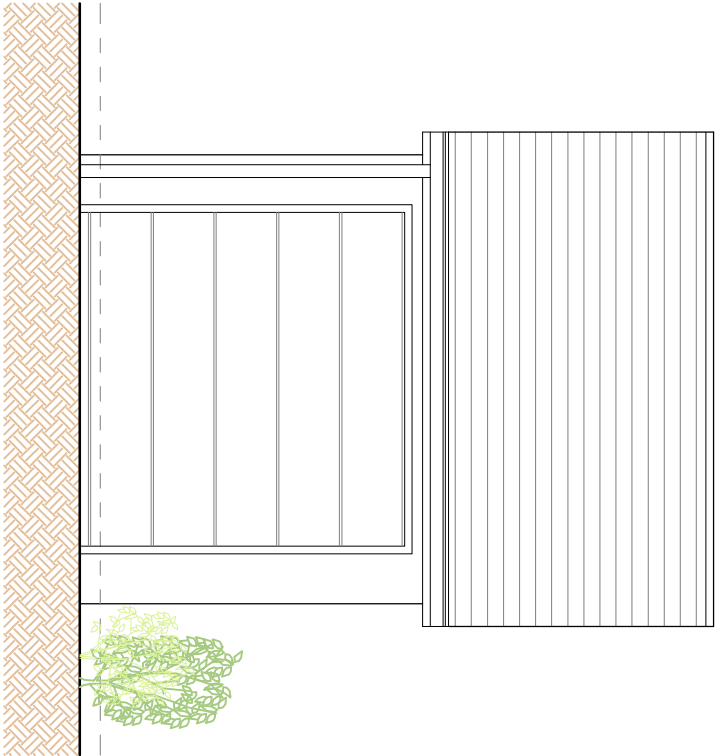


FRONT ELEVATION

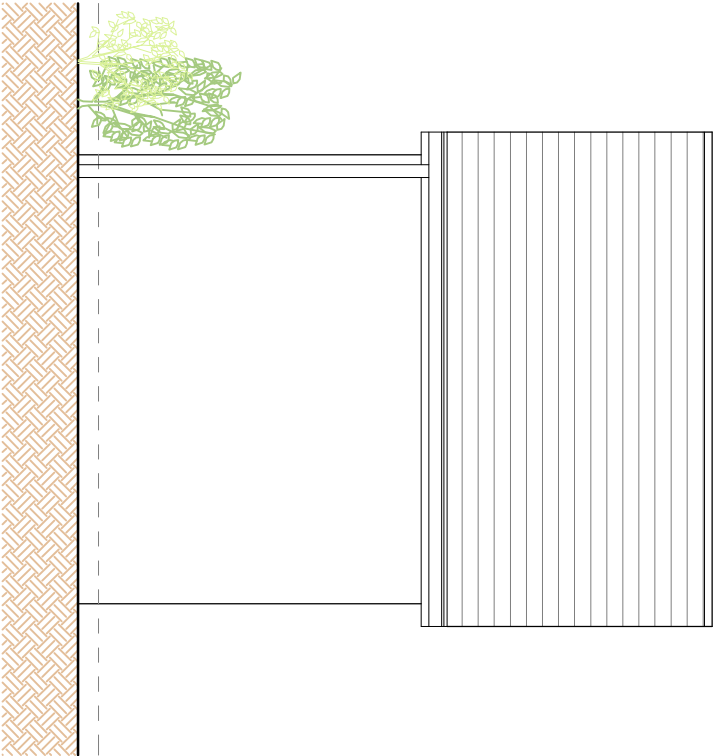

REAR ELEVATION

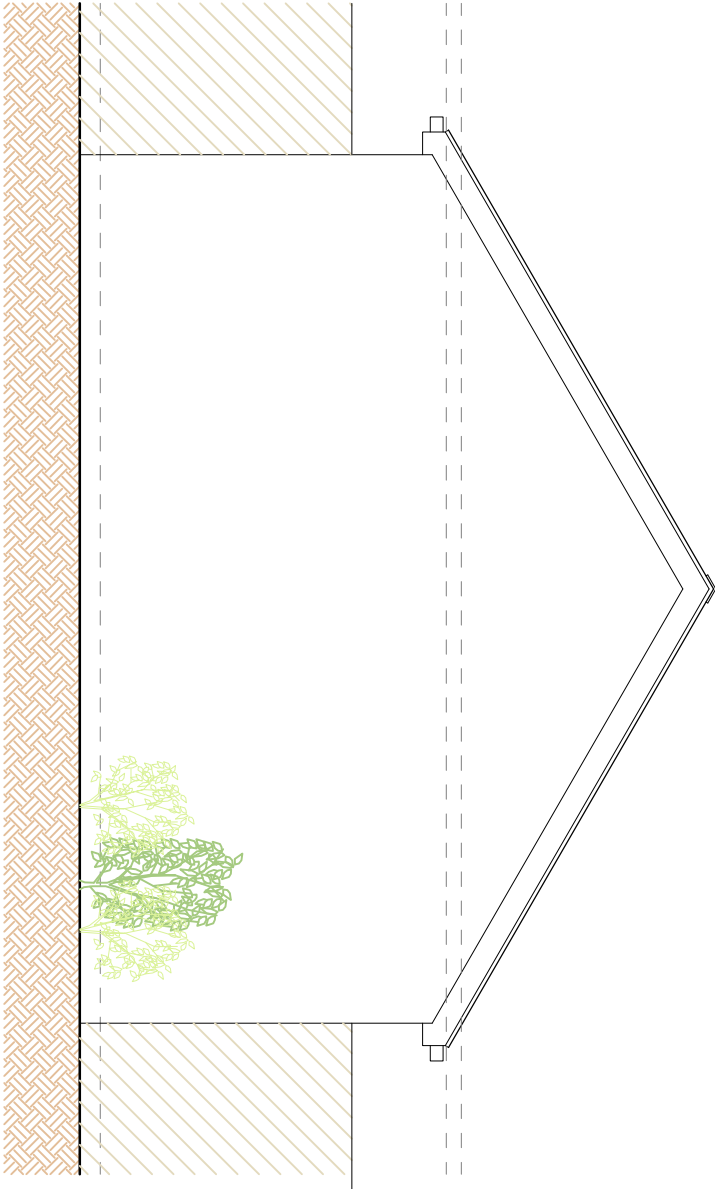

SIDE ELEVATION

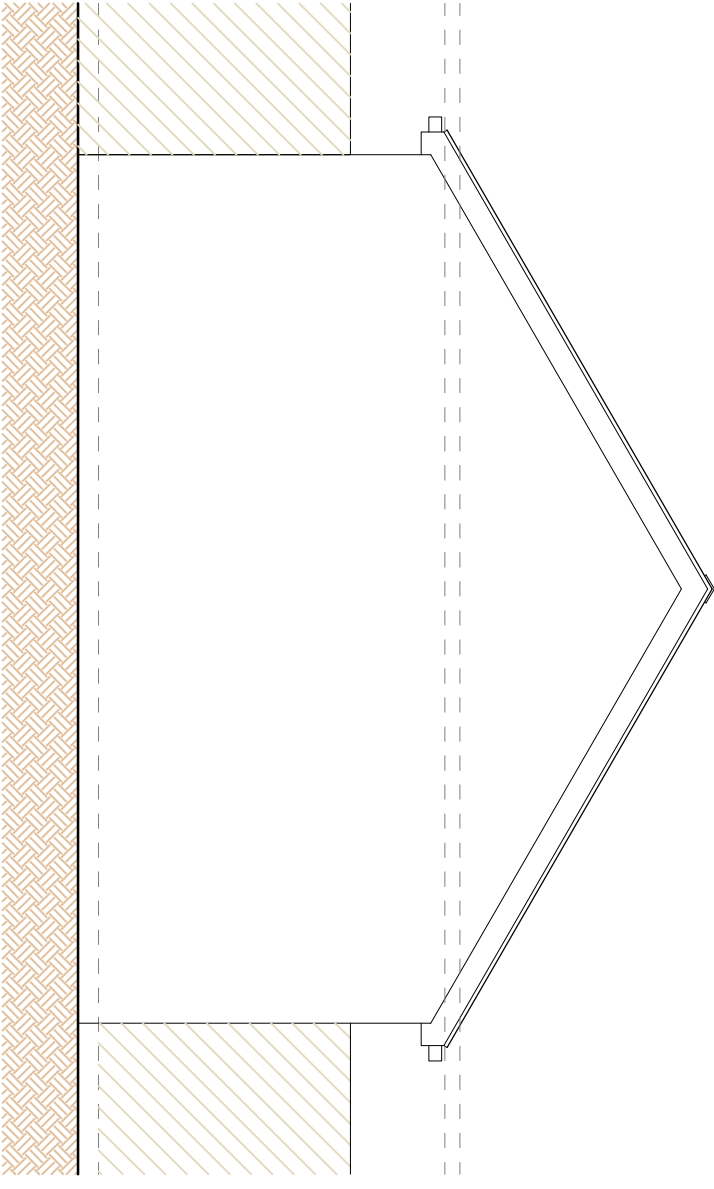

SIDE ELEVATION

EXISTING ELEVATIONS

Scale 1:50