

PROPOSED PLAN

Scale 1:50

MATERIALS

Walls:

Existing garage door partially blocked up with 'Costhorpe dressed stone 140mm bed' to match existing

Roof:

As existing

Windows:


White UPVC to match existing dwelling
With artsone cill to front window

Doors:

White UPVC french doors




FRONT ELEVATION

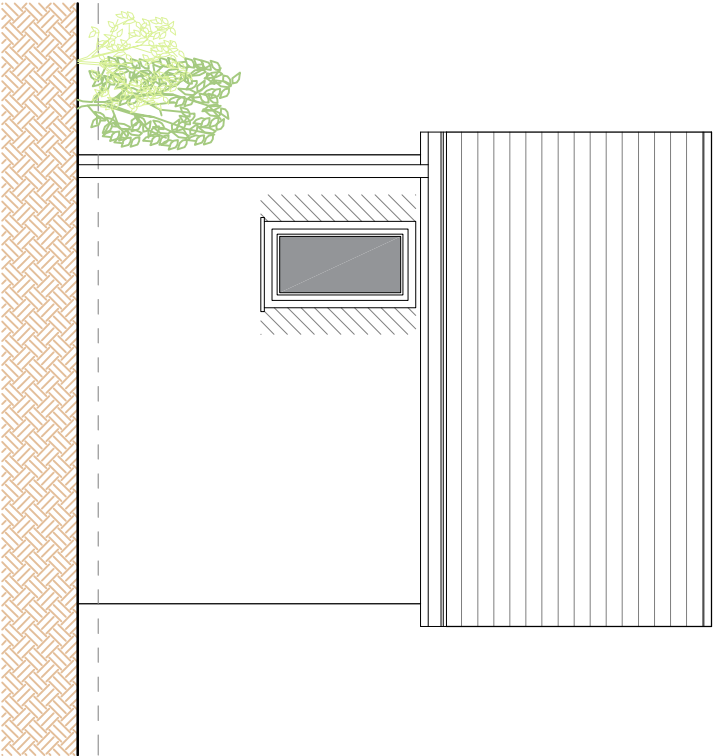


REAR ELEVATION

PROPOSED ELEVATIONS

Scale 1:50

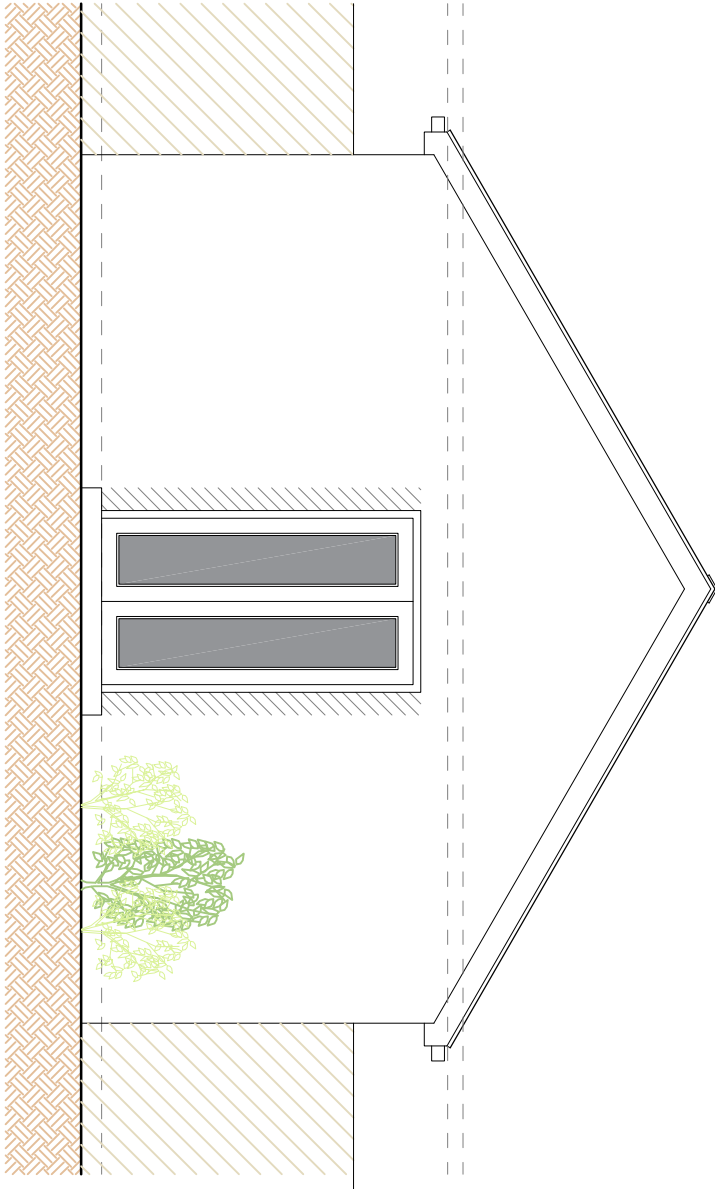

SIDE ELEVATION

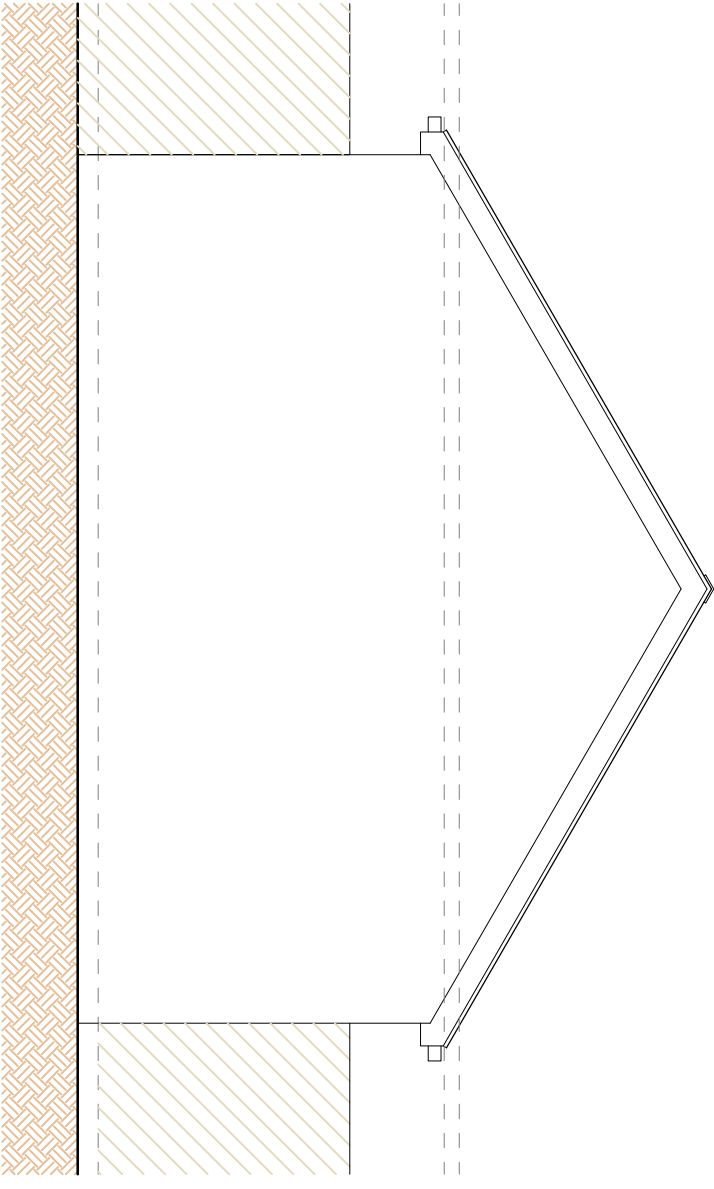

SIDE ELEVATION

SUBJECT TO PLANNING APPROVAL

30 Berkeley Square, Clitheroe, Lancashire, BB7 2RQ			22 09 2019	
For Mr Steven Boyle			0030	
Proposed Garage Conversion			PL / 00 / 01	
PROPOSED PLANS		1:50 @ A3		