



ground floor plan.

Longsight Road

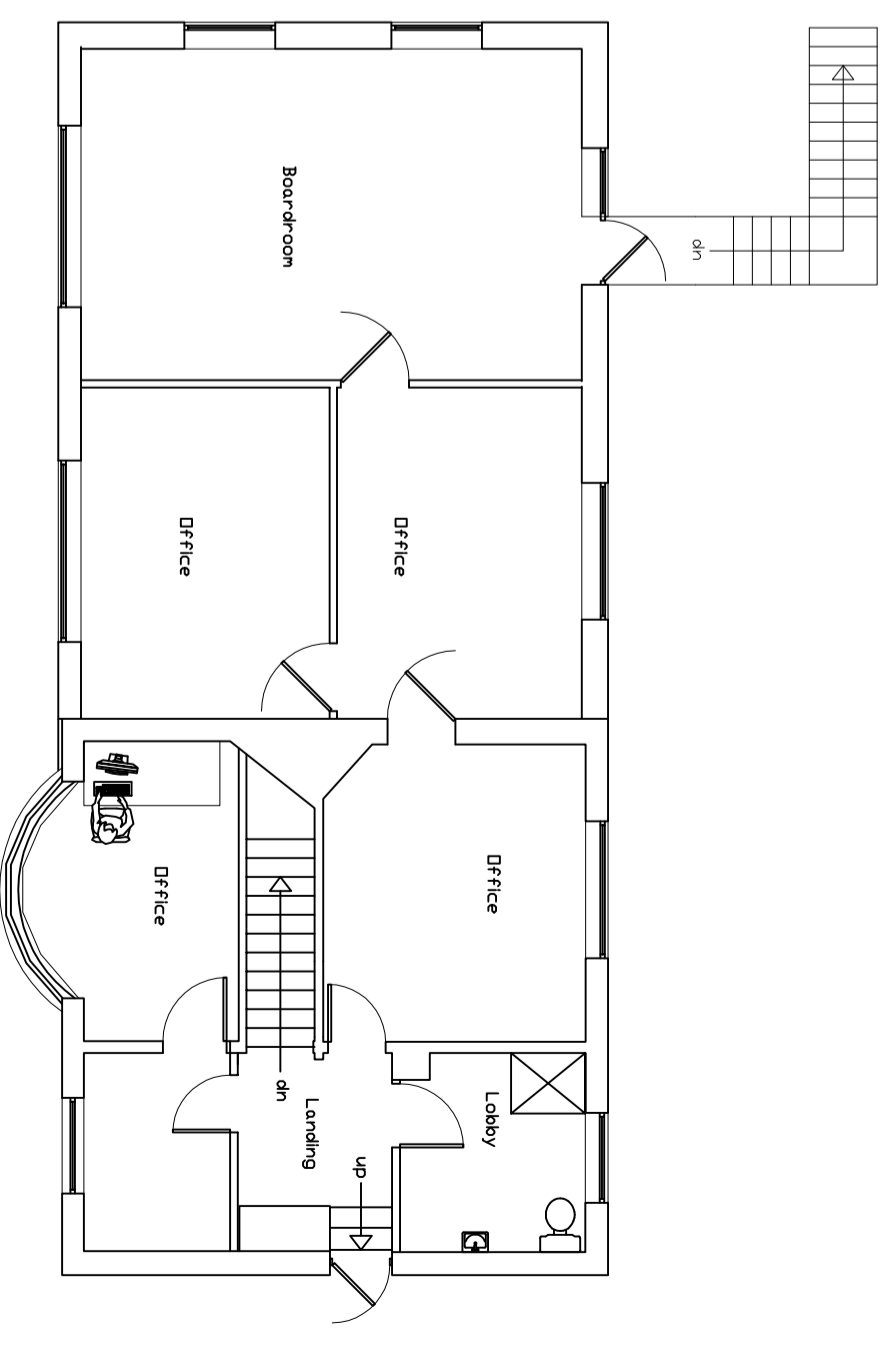

first floor plan.

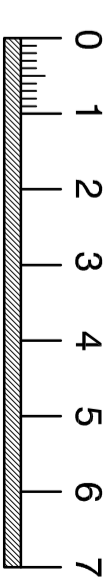

SCALE BAR in METRES

Revisions

Project: PROPOSED EXTENSION & EXERCISE AREA
 NINEY, LONGSIGHT ROAD, NELLOR

Drawing
survey drawing

Client:
 MR. & MRS. C. MYRSCOUGH



Royal House, Hardon Road, Kellbrook, Barnoldswick, Lancs, BB8 6TS
 Tel / Fax : 0782 95335 Email: adm@adm-design.co.uk

Scale(s) 1:100 @ A2 Date AUGUST 2019
 Drawing no. AD19/19/28/01 Rev.