


320190947P

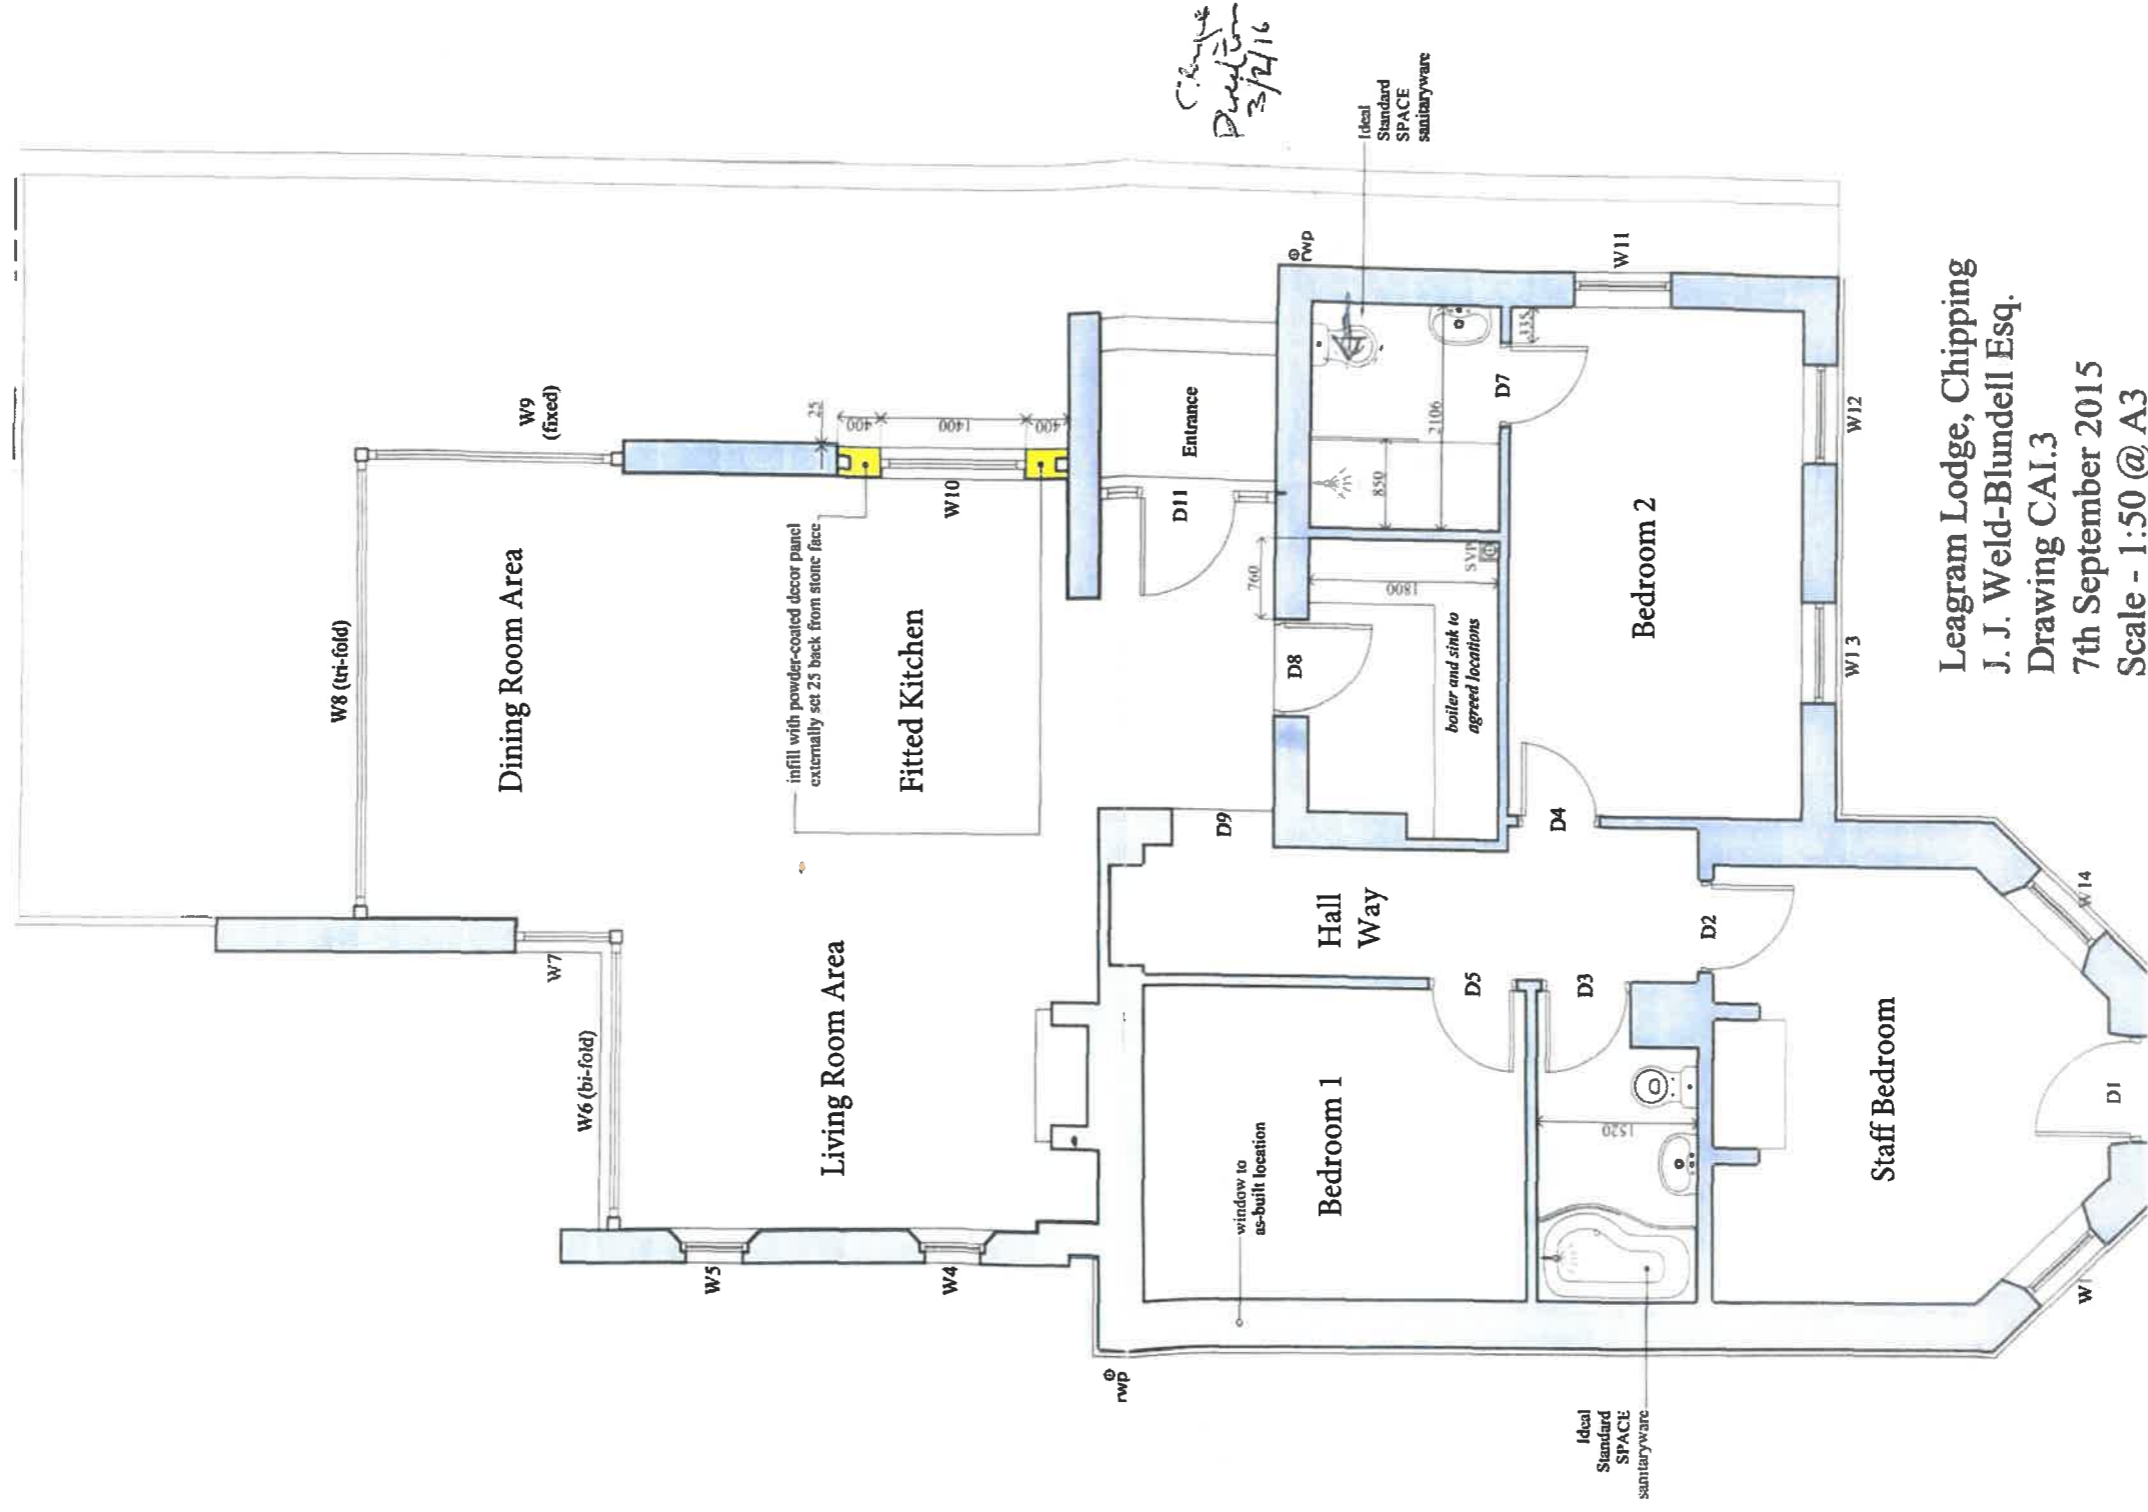

Leagram Lodge, Chipping
J. J. Weld-Blundell Esq.
Drawing CAI.3
7th September 2015
Scale - 1:50 @ A3