



135,00
134,00
133,00
132,00
131,00
130,00
129,00
128,00
127,00
126,00
125,00

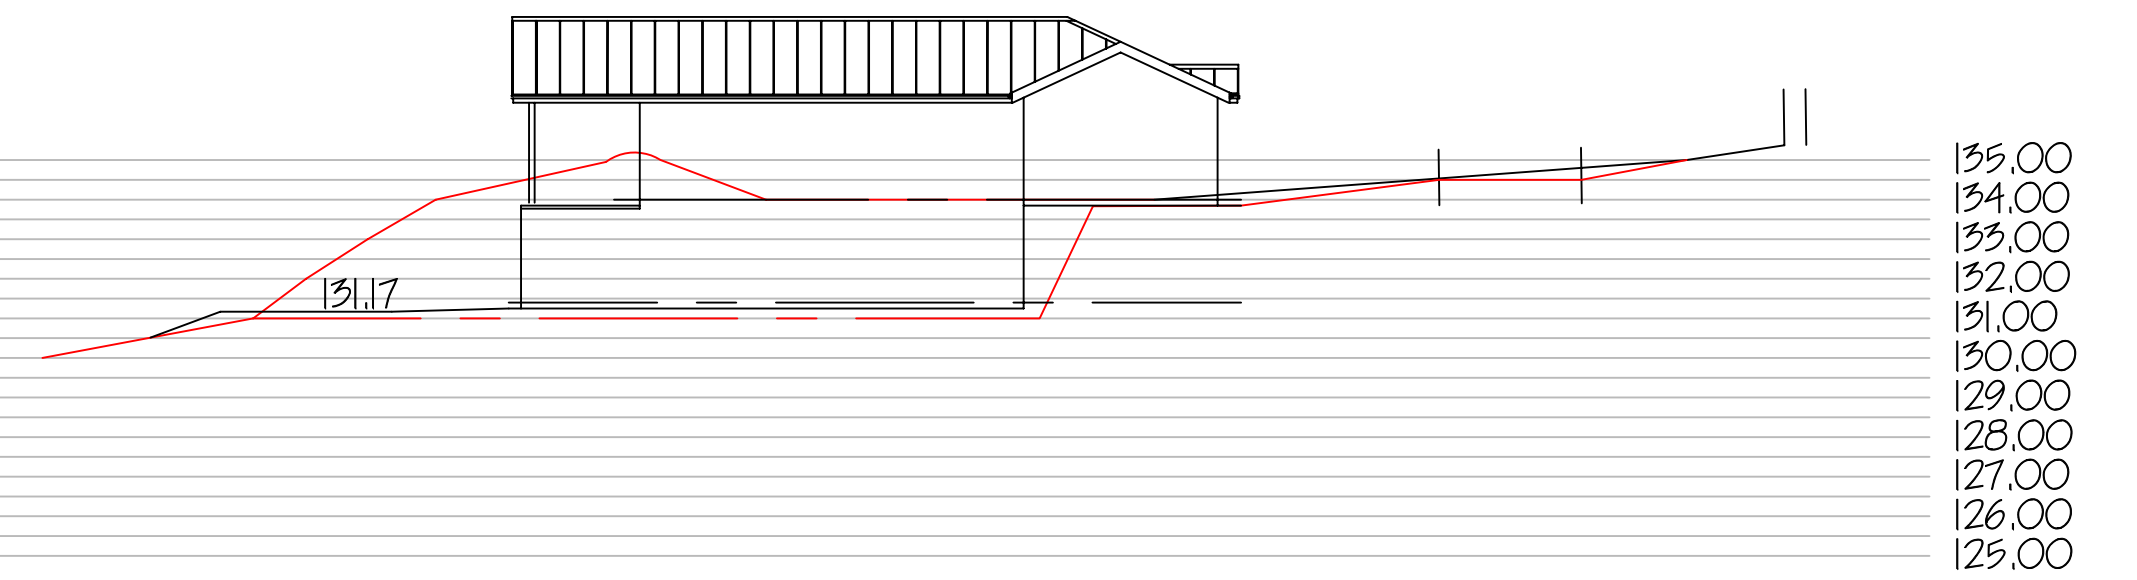

135,00
134,00
133,00
132,00
131,00
130,00
129,00
128,00
127,00
126,00
125,00

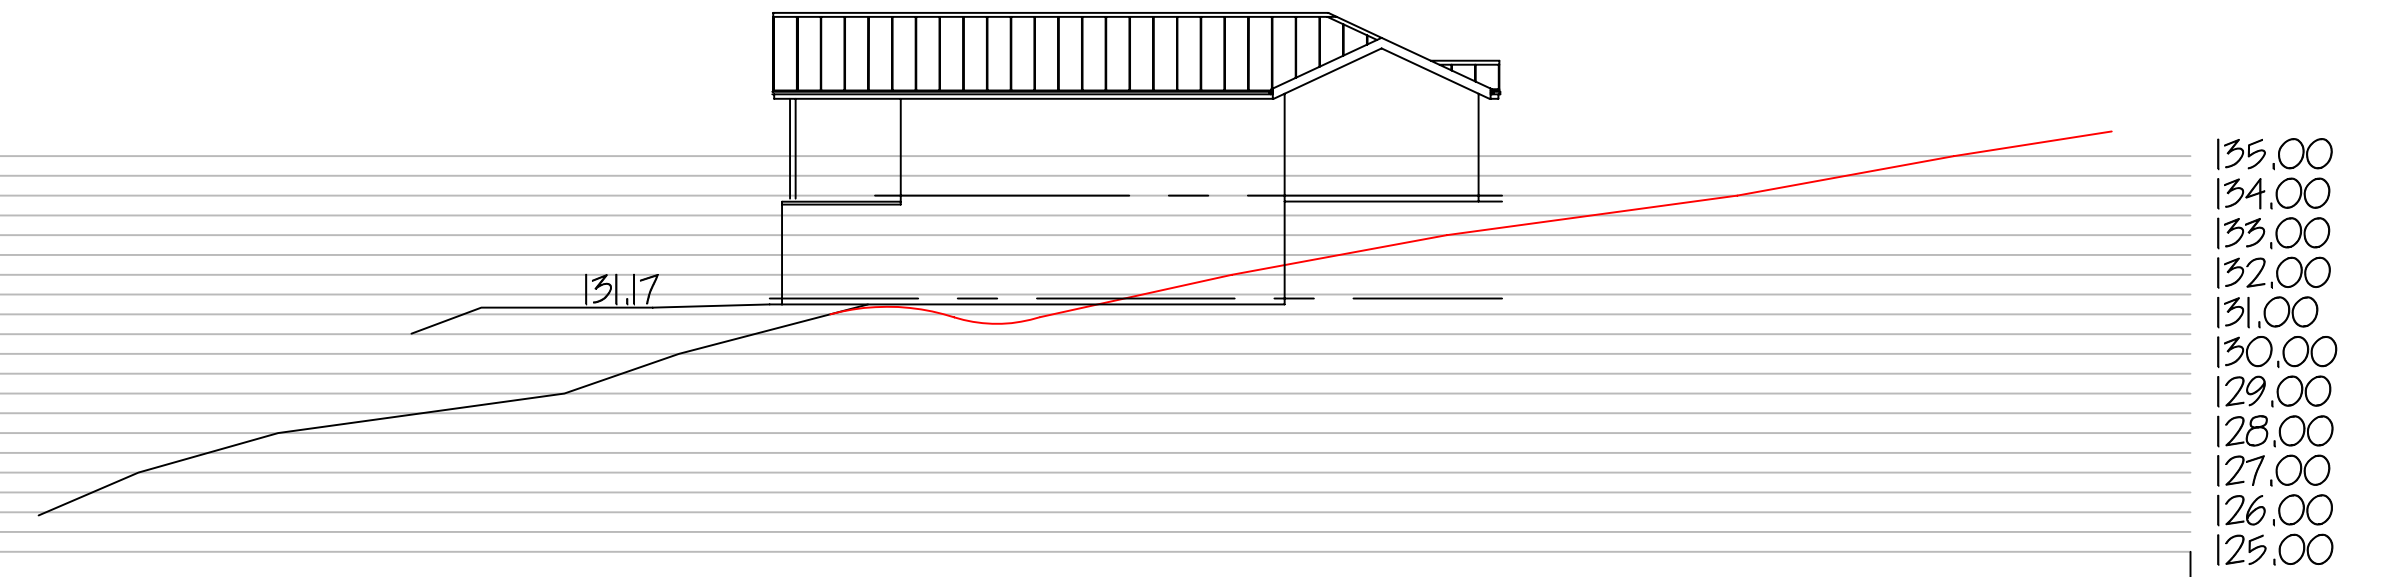



Proposed New Dwelling
Hammond Drive
Read, Burnley BB12 7RE

Scale: 1:200 @ A1 Date: July 19 No. 1946 / 00



Tel: 015242 63442
Mob: 07818060892
mail: vic@cravendesign.co.uk

© Copyright Craven Design Partnership. Must not be reproduced in part or in whole without written consent.