





GROUND FLOOR PLAN

EXISTING PLAN / ELEVATIONS

SCALE 1:100

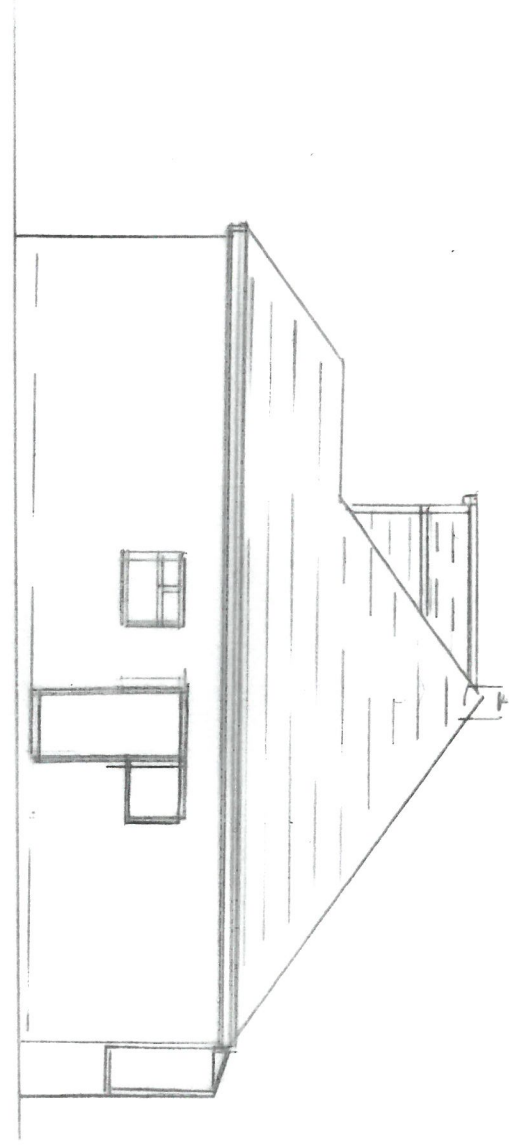

SIDE ELEVATION

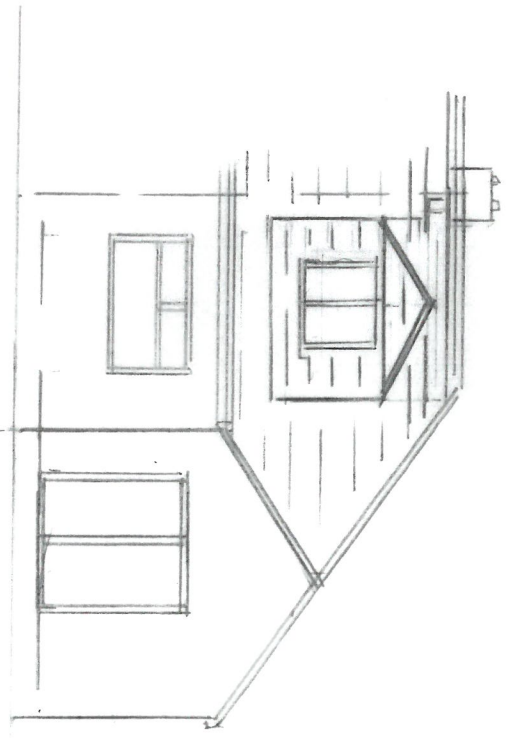

REAR ELEVATION



LOCATION PLAN 1/1250

PROPOSED EXTENSION

17 ST. PETERS CLOSE, CLAYTON LE DALE.