
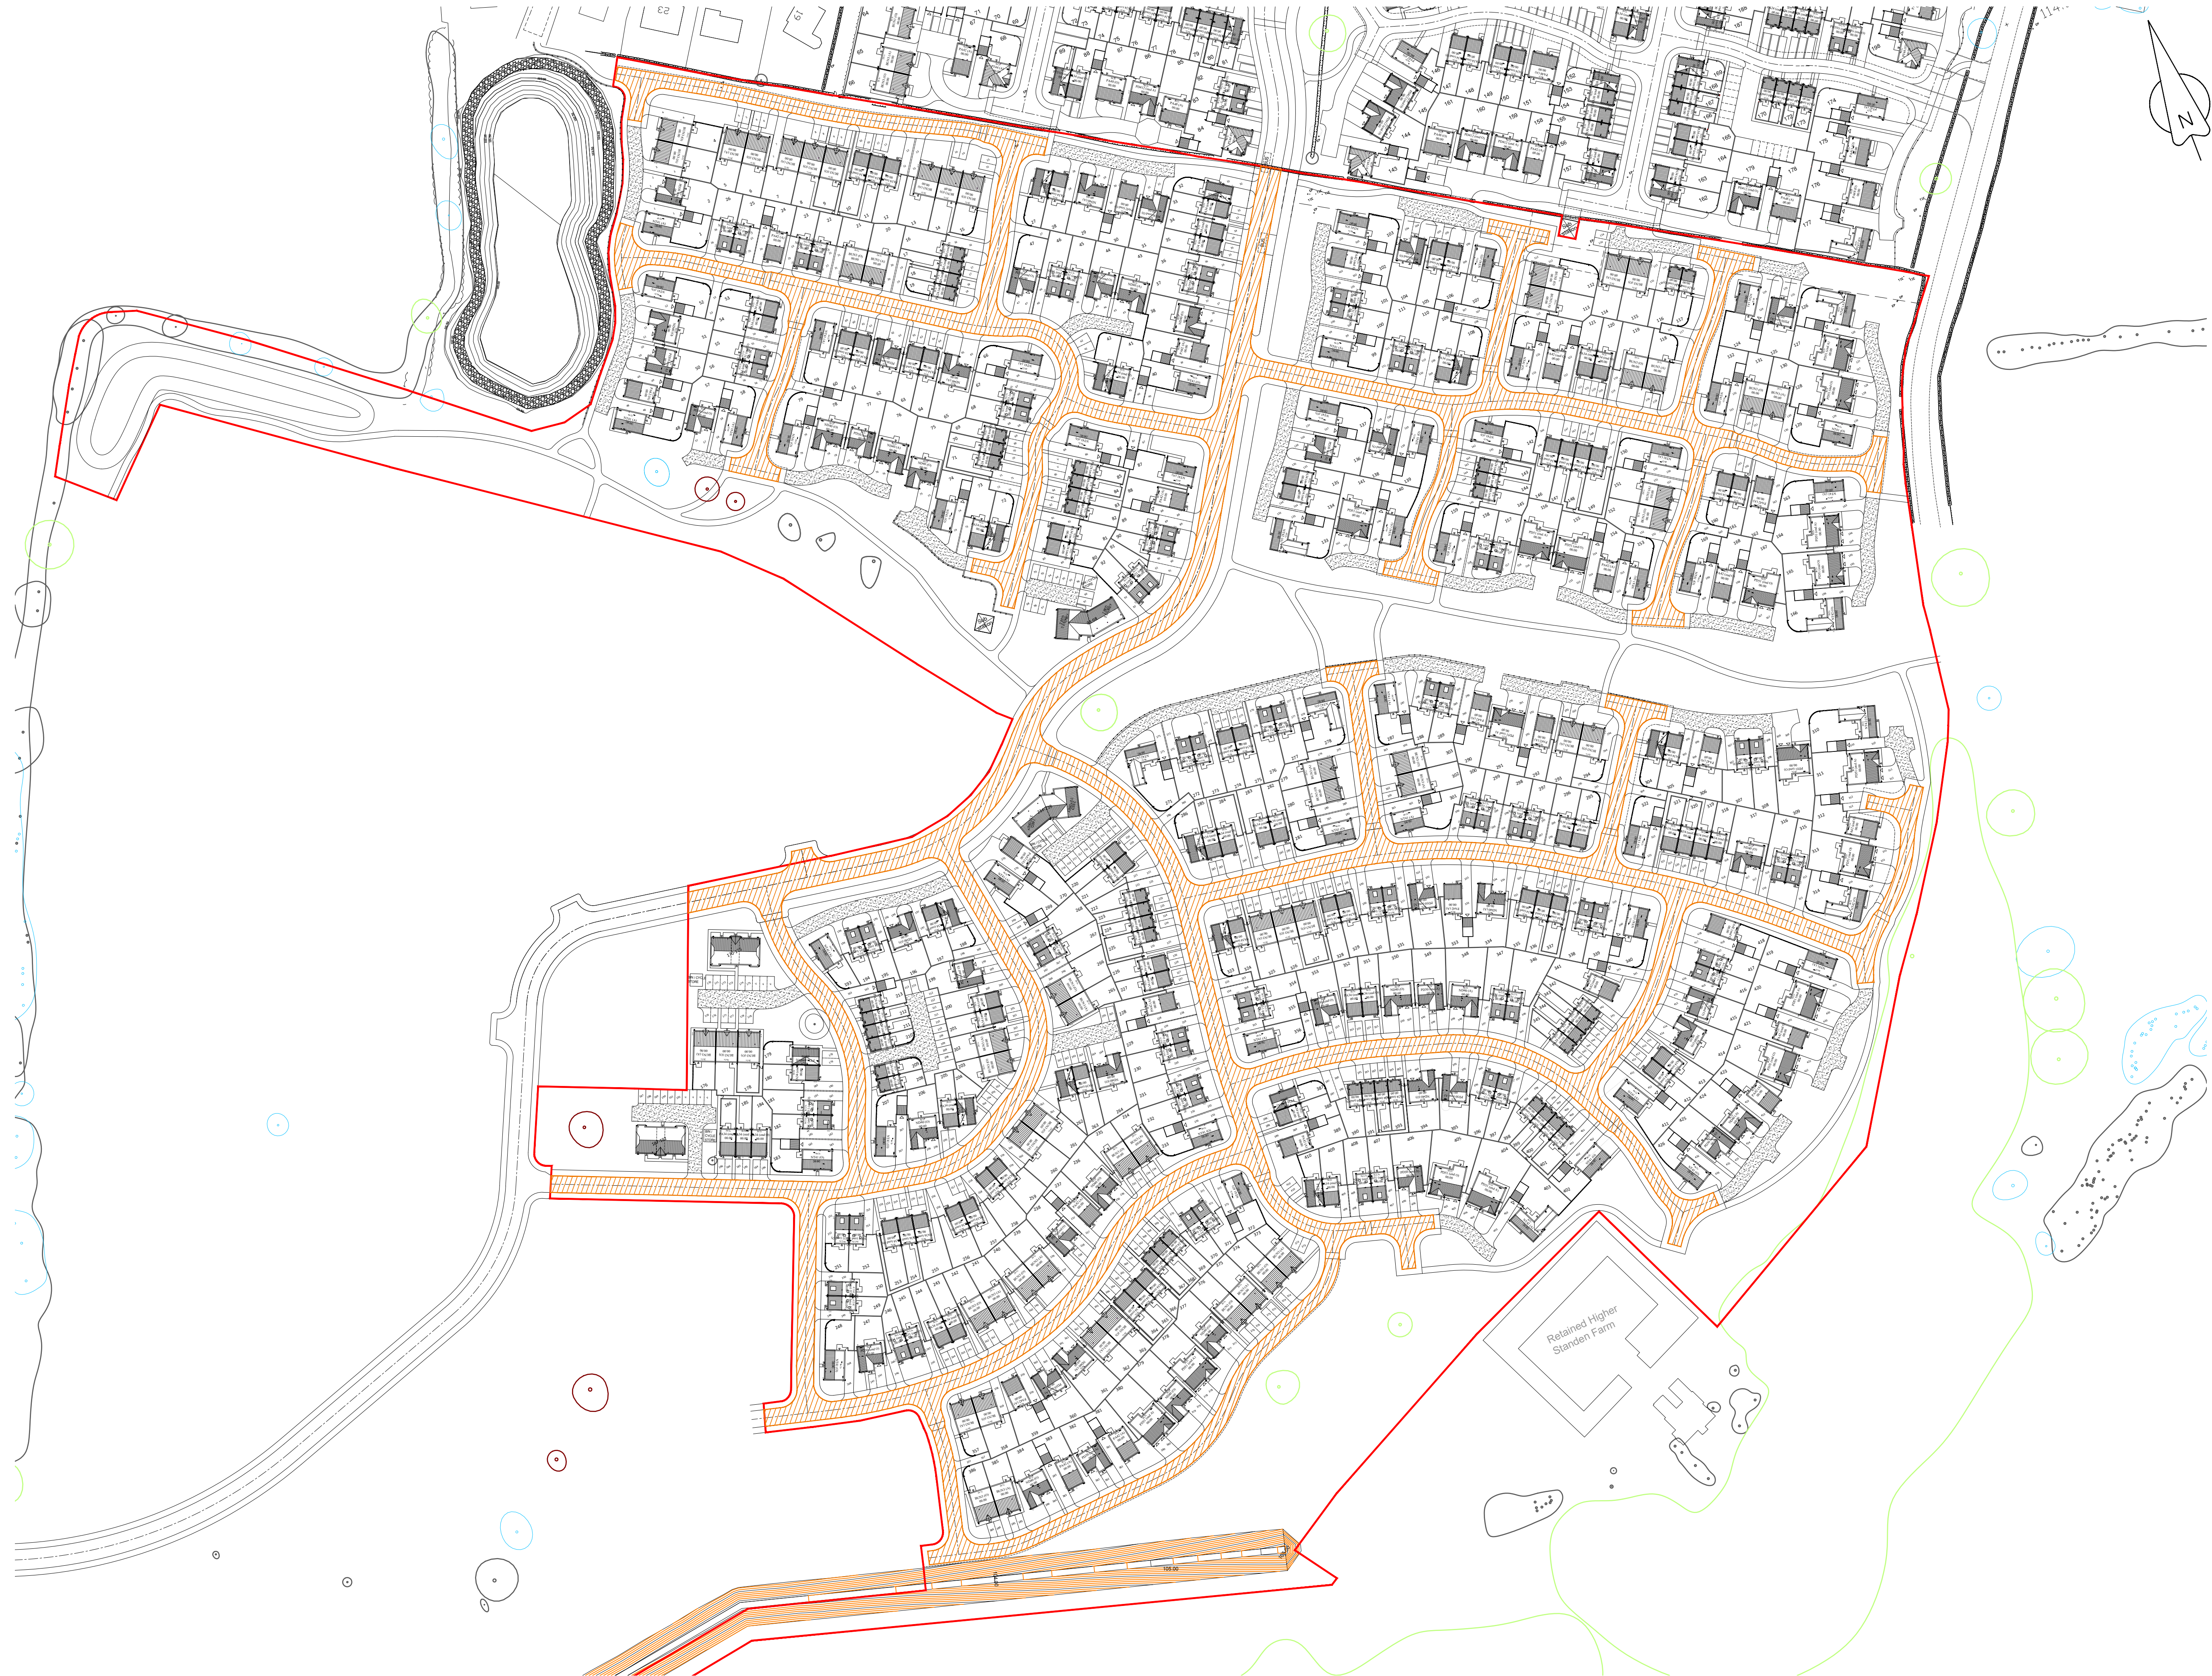


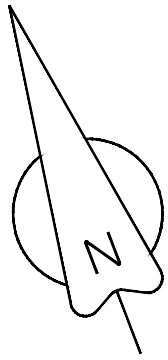

Higher Standen Farm (Phases 2, 3 & 4)

Baldwin Design
Consultancy Ltd

Revision:	
Rev A - Amended to layout.	26.07.19
Rev B - Amended to client comments	09.09.19
Rev C - Amend red edge to clients comments	26.09.19

Project Title:
Residential Development

Address:
**Higher Standen Farm,
Clitheroe**

Drawing:
Adopted Highways Plan

Drawing No:
TW/HSF/AHP/01

Drawn: KM	Ch'd: ST	Date: Date 25/06/19
Scale: 1:1000	Paper Size: A1	