


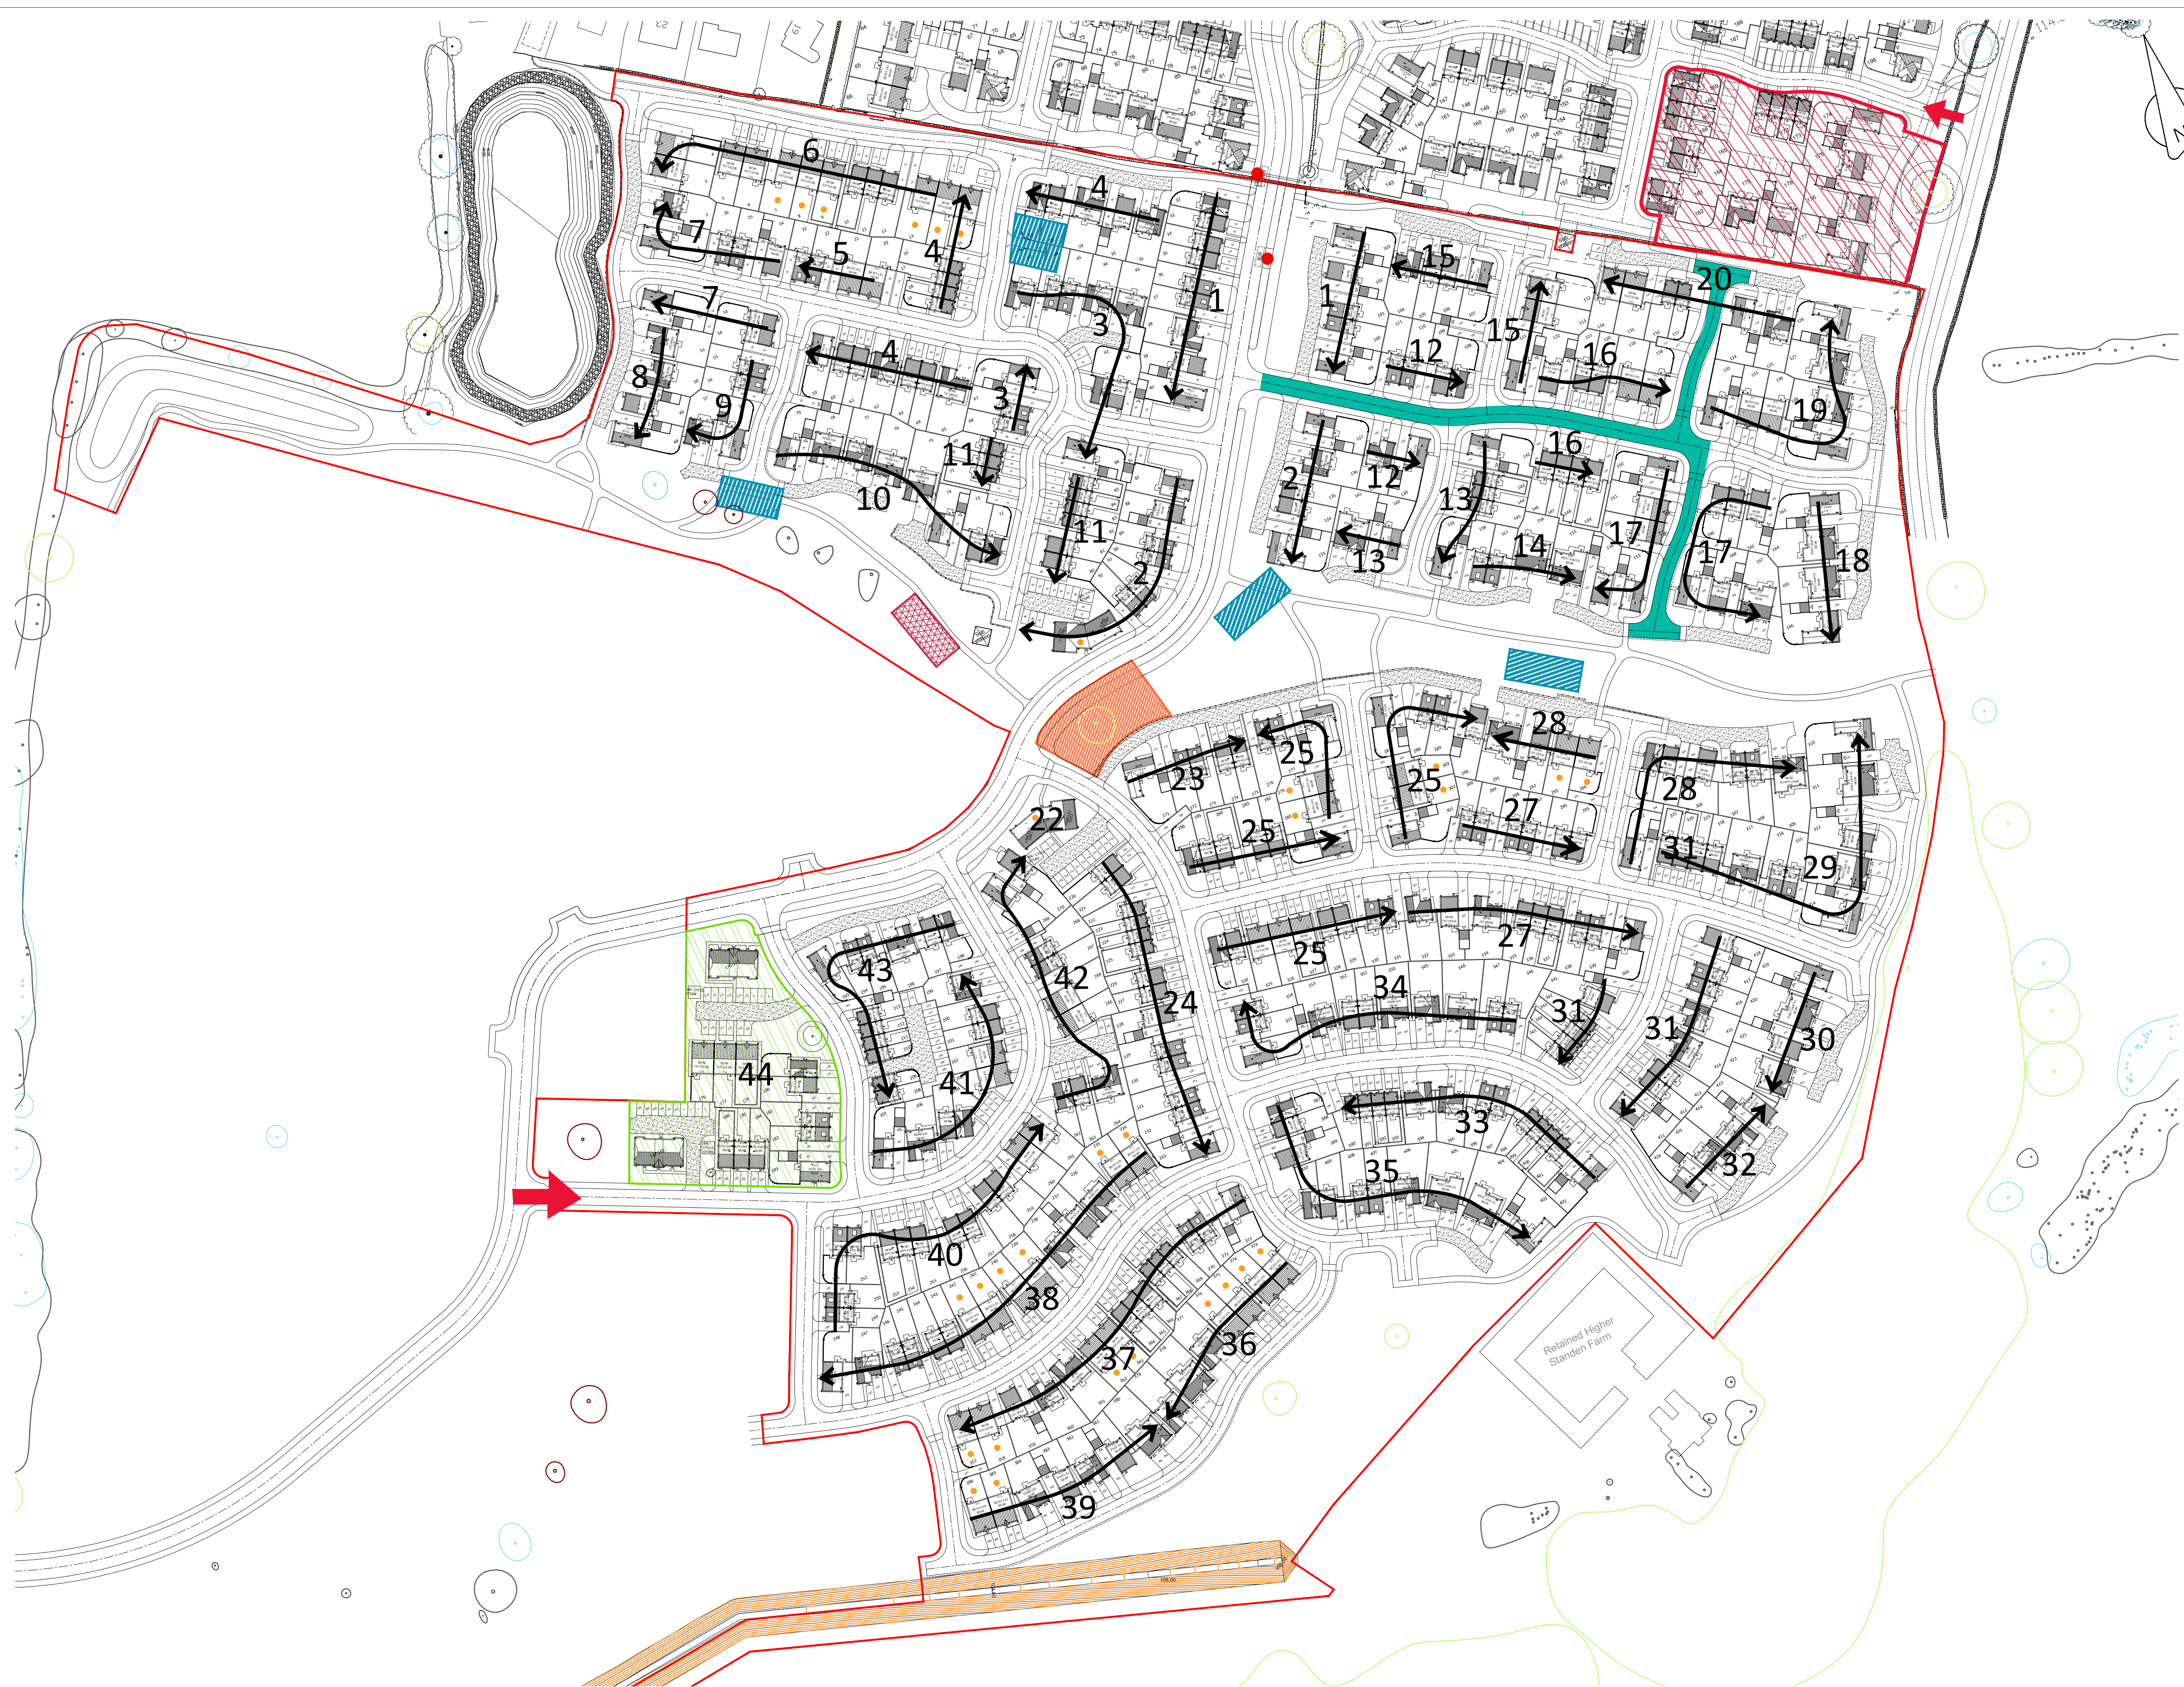

- Temporary brick compounds
- Temporary welfare area
- Groundworkers compound
- Haul Road
- Site compound to be retained
- Second site compound
- Denotes build route
- Construction access



Higher Standen Farm (Phases 2, 3 & 4)

BaldwinDesign

ConsultancyLtd

Revision:

Rev A - Additional 51 parcel added.

Rev B - Amended to client comments

Rev C - Amend red edge to clients comments

09.09.19

26.09.19

Project Title:

Residential Development

Address:

Higher Standen Farm,
Clitheroe

Drawing:

Build Route Plan

Drawing No:

TW/HSF/BRP/01

Drawn:

KM

Ch'd:

ST

Date:

Date 25/06/19

Scale:

1:1000

Paper Size:

A1

4 Marina Walk, Pennington Wharf, Plank Lane, Leigh, WN7 4EZ Tel: 01925 747615 e-mail: g.baldwin@baldwindesign.net www.baldwindesign.net