



DO NOT SCALE

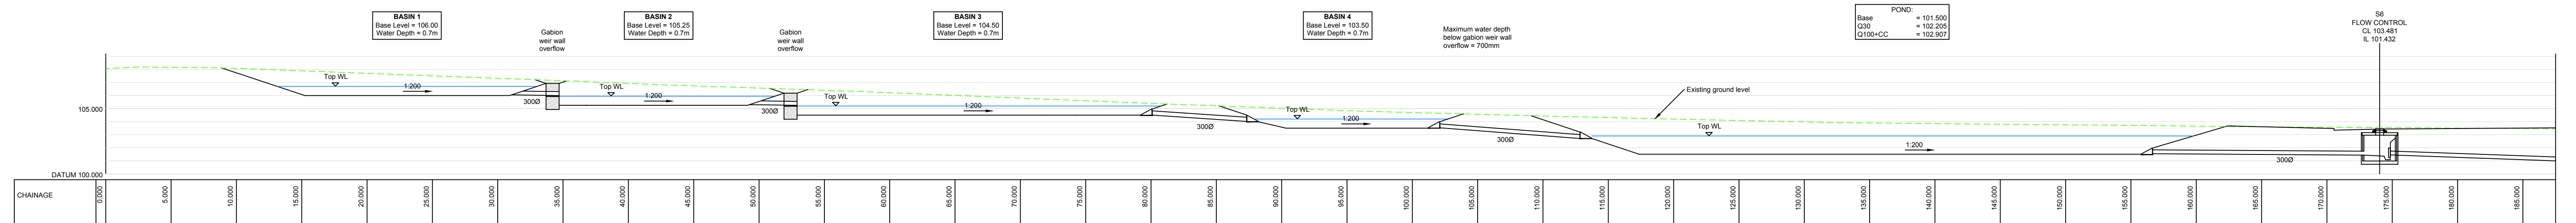

Section through Cascading SuDS Basin

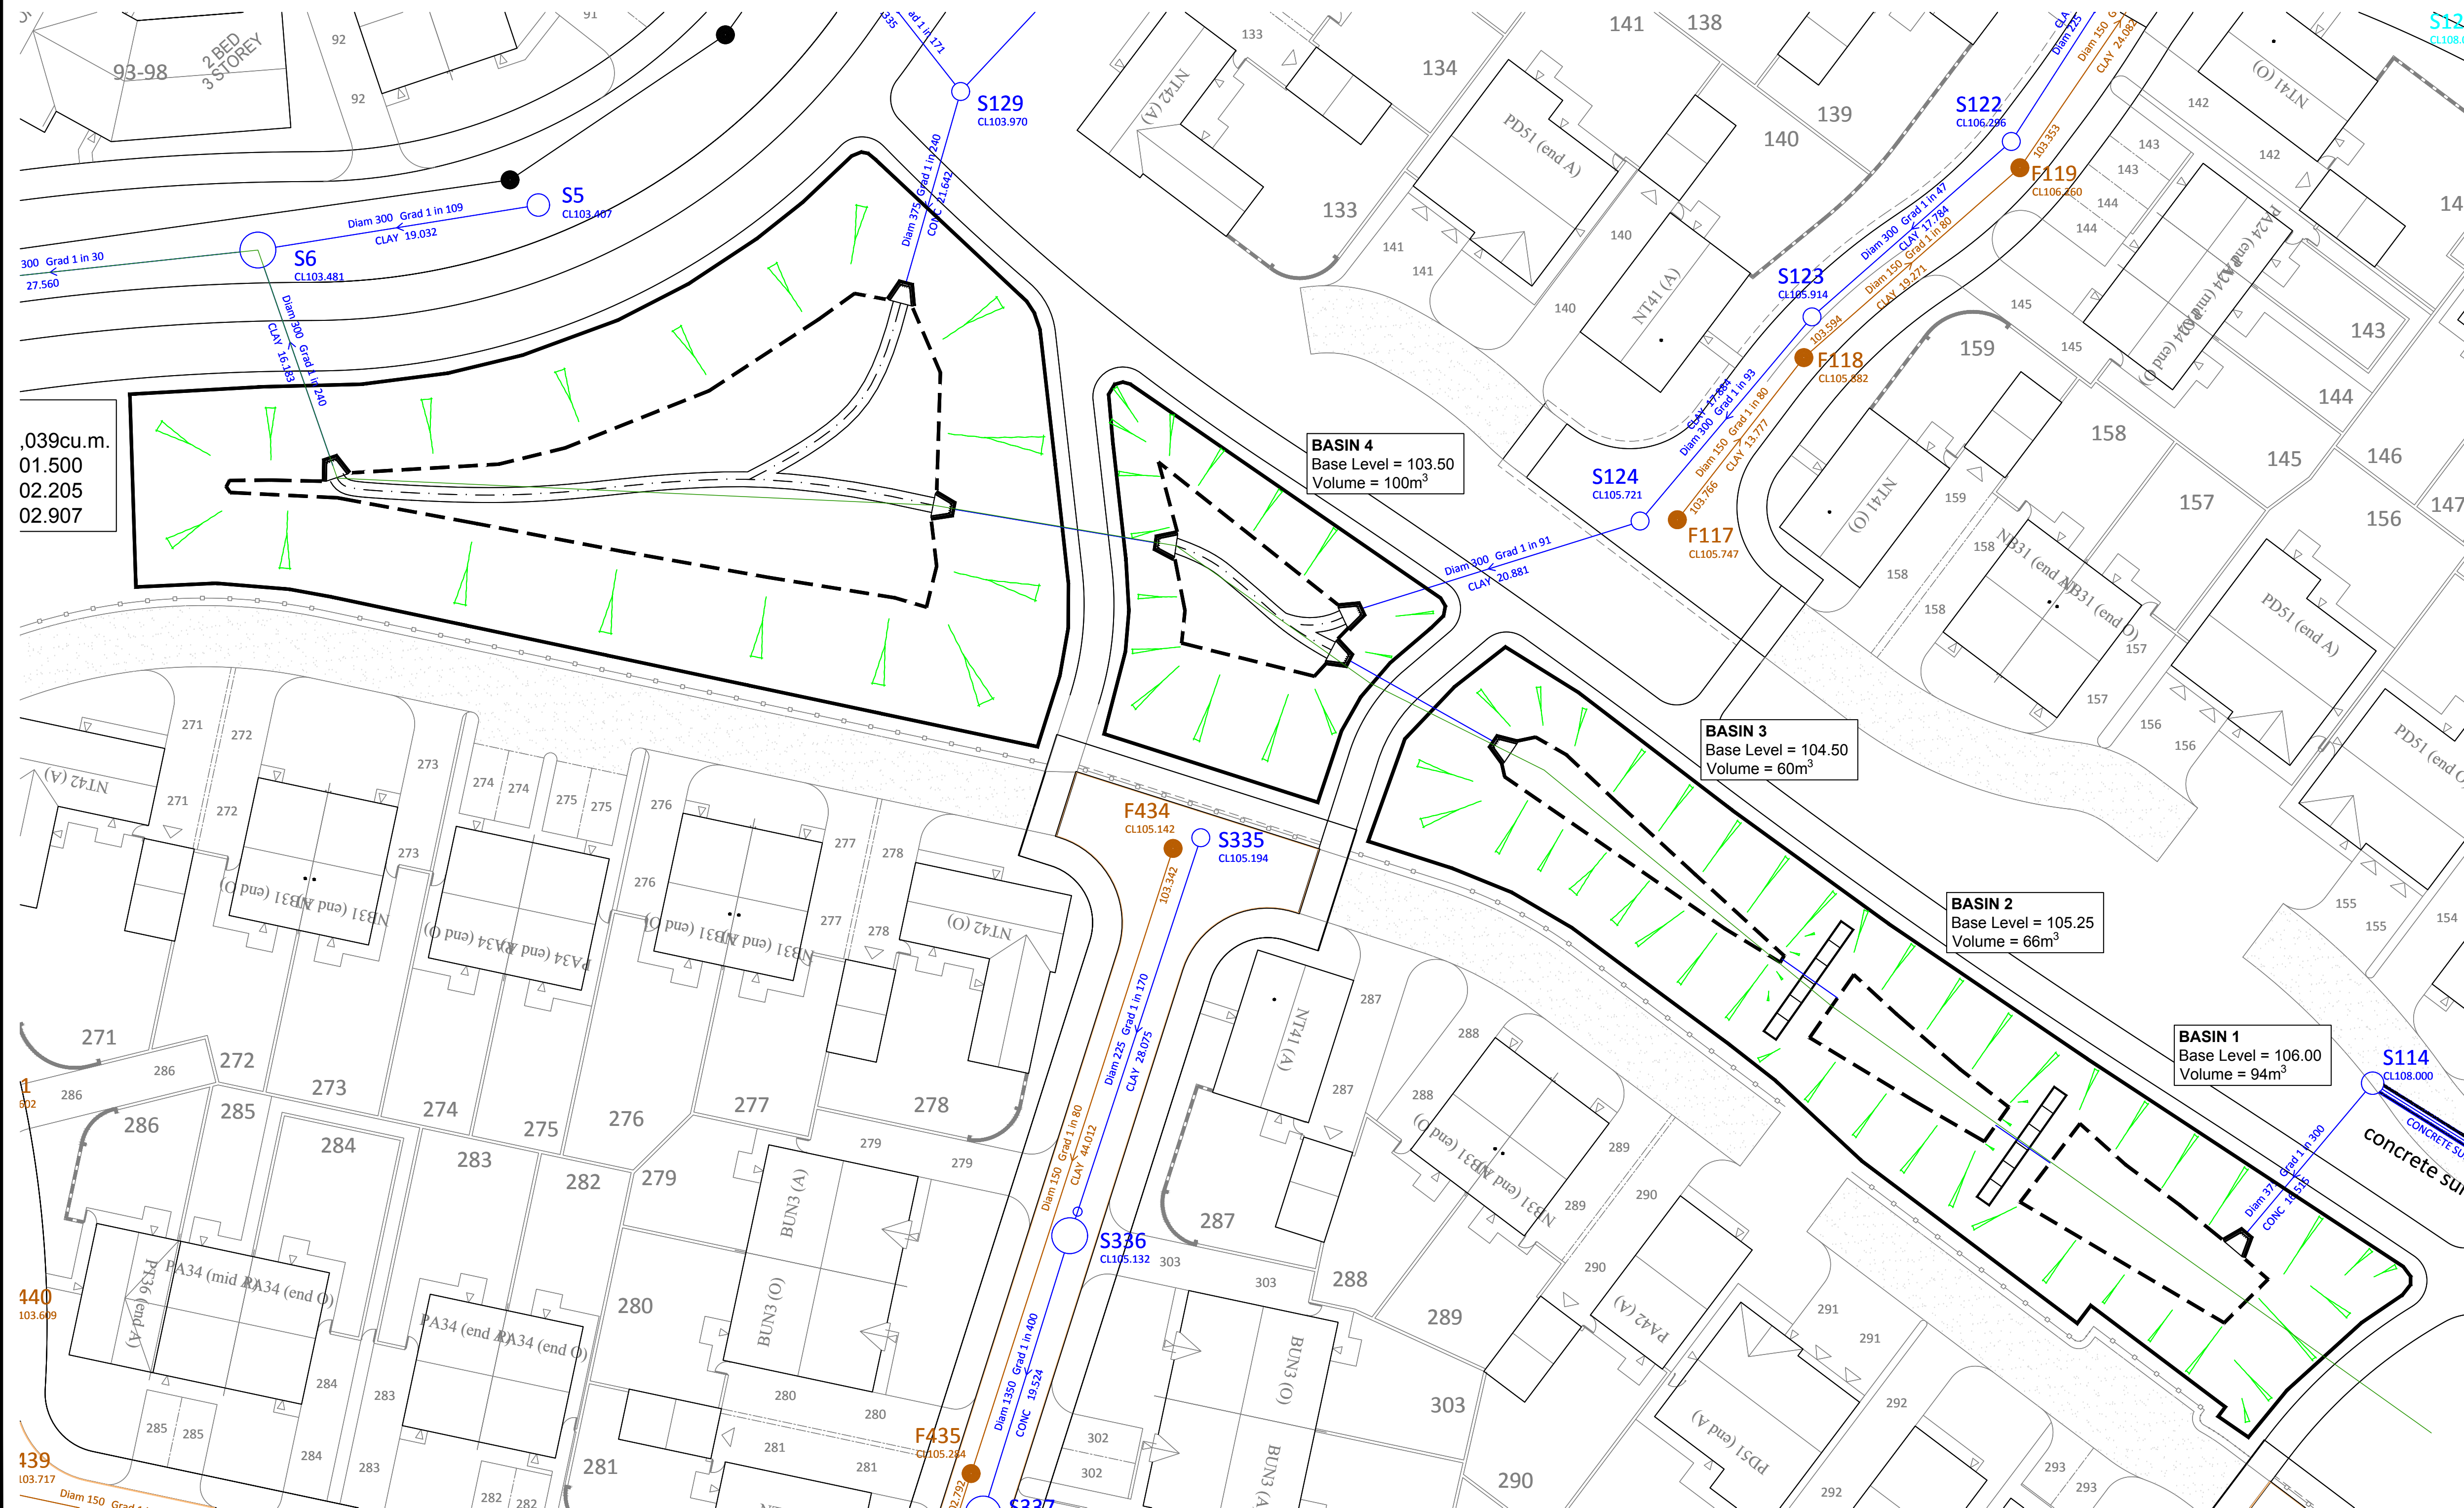

PRELIMINARY



coopers

Chartered consulting engineers

Tel: 01244 684910
Fax: 01244 684911
Email: admin@coopers.co.uk
Web: <http://coopers.co.uk>

Park House
Sandpiper Court
Chester Business Park
Chester
CH4 9QU

Client

Taylor Wimpey

Project **STANDEN HALL (Phase 2)**
CLITHEROE.

Title	Cascading Pond Layout
-------	-----------------------

DRAWING NUMBER 6263 P2-SK02	SCALE at A1 1:250	
	DATE 29.08.19	REVISION -
	DRAWN PJN	
	CHECKED AJ	