
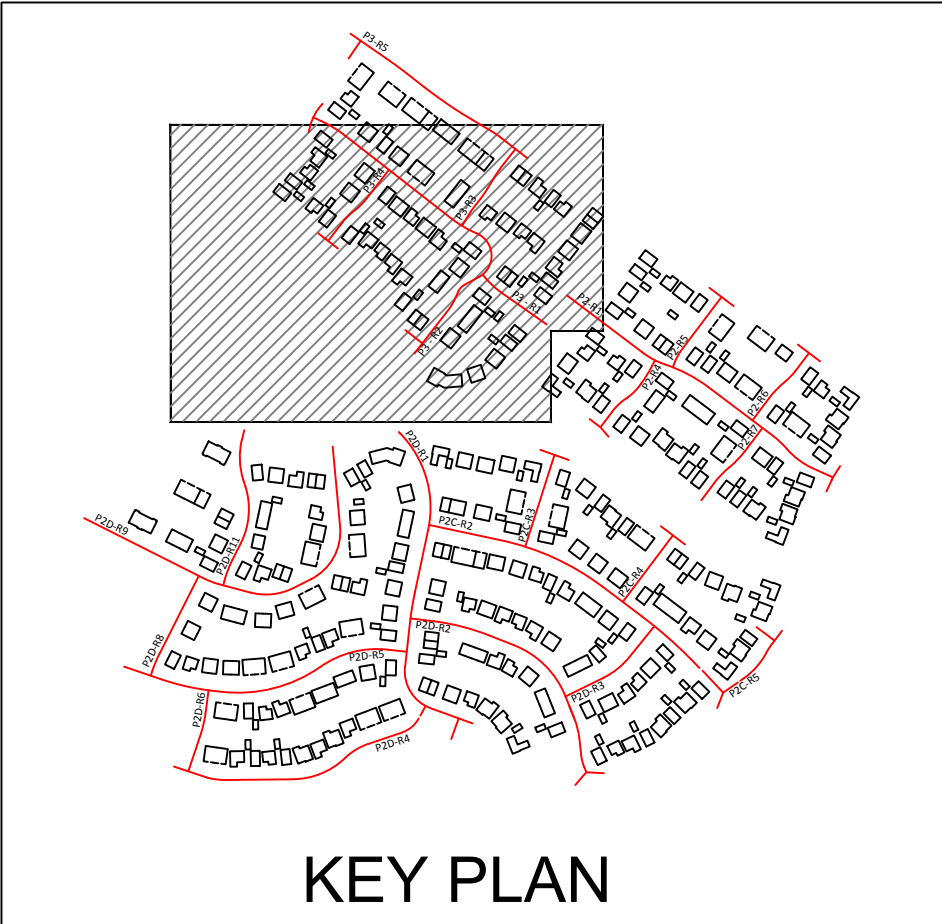


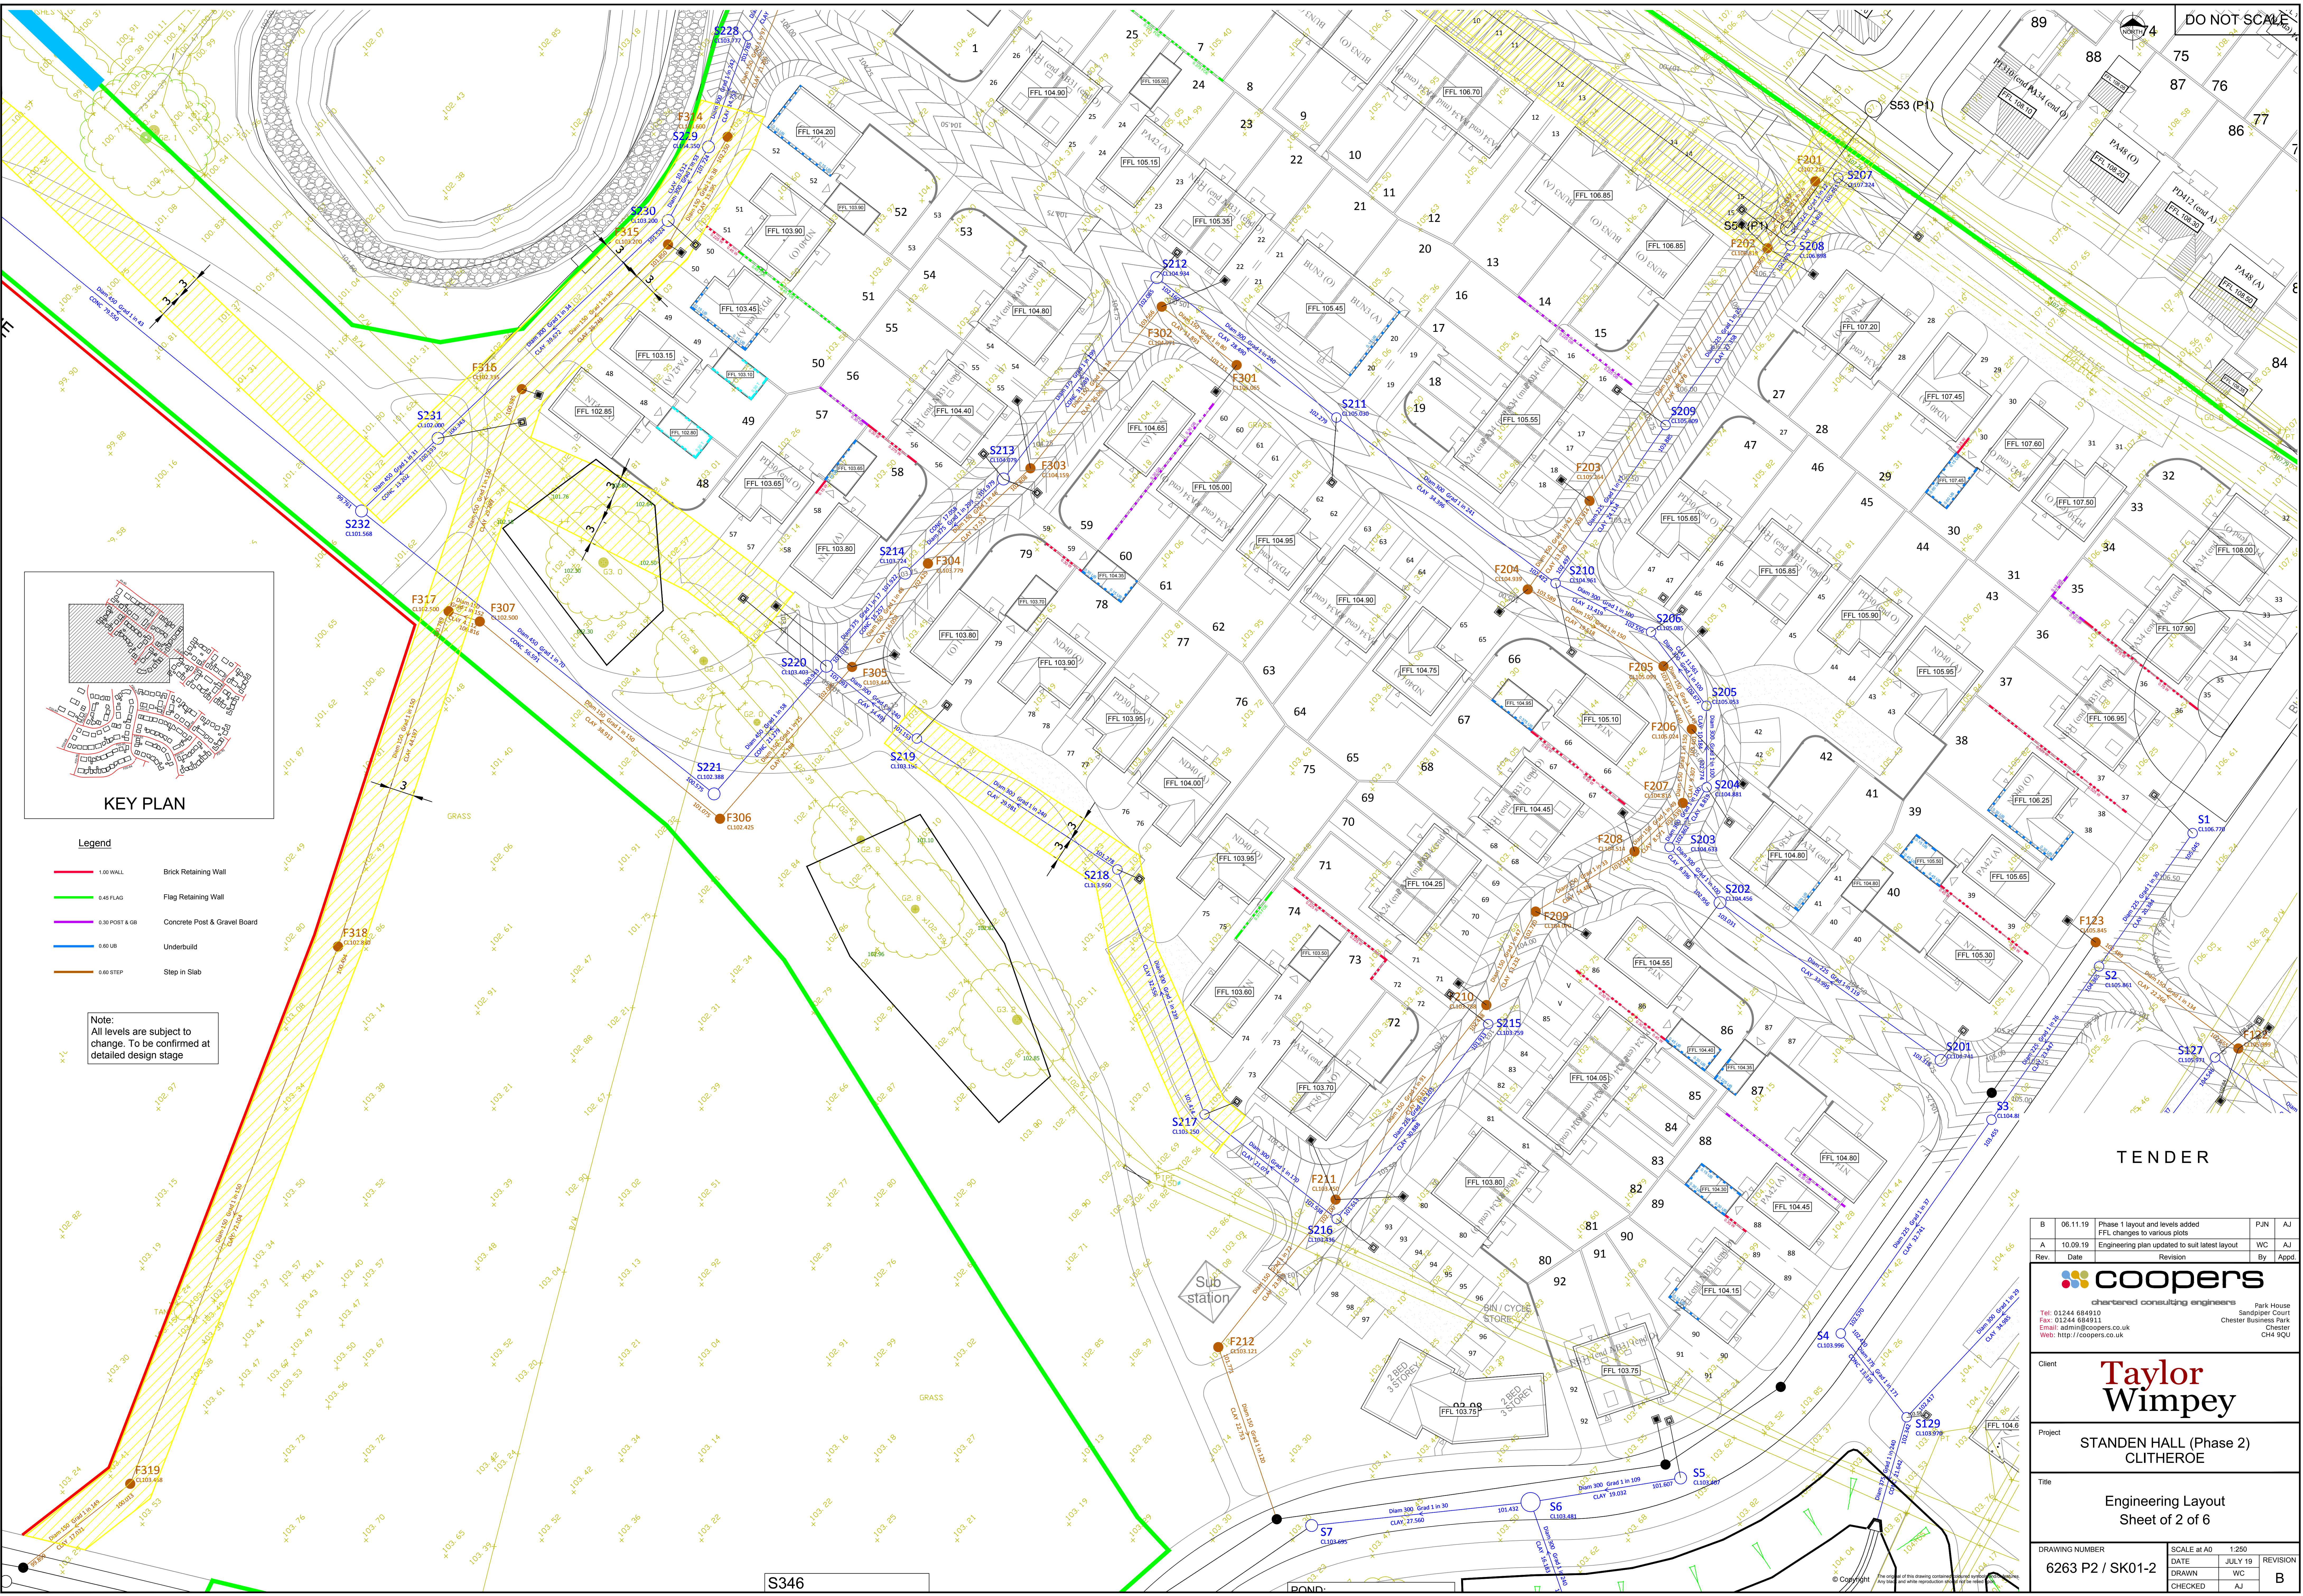

Legend

- 1.00 WALL Brick Retaining Wall
- 0.65 FLAG Flag Retaining Wall
- 0.30 POST & GB Concrete Post & Gravel Board
- 0.60 UB Underbuild
- 0.60 STEP Step in Slab

Note:
All levels are subject to
change. To be confirmed at
detailed design stage

TENDER

B	06.11.19	Phase 1 layout and levels added FFL changes to various plots	PJN	AJ
A	10.09.19	Engineering plan updated to suit latest layout	WC	AJ
Rev	Date	Revision	By	Appd.
 chartered consulting engineers Tel: 01244 684910 Fax: 01244 684911 Email: admin@coopers.co.uk Web: http://coopers.co.uk				
Client Taylor Wimpey				
Project STANDEN HALL (Phase 2) CLITHEROE				
Title Engineering Layout Sheet of 2 of 6				
DRAWING NUMBER 6263 P2 / SK01-2		SCALE at A0 1:250 DATE JULY 19 DRAWN WC CHECKED AJ		
		REVISION B		