


DO NOT SCALE


Note:
All levels are subject to
change. To be confirmed at
detailed design stage

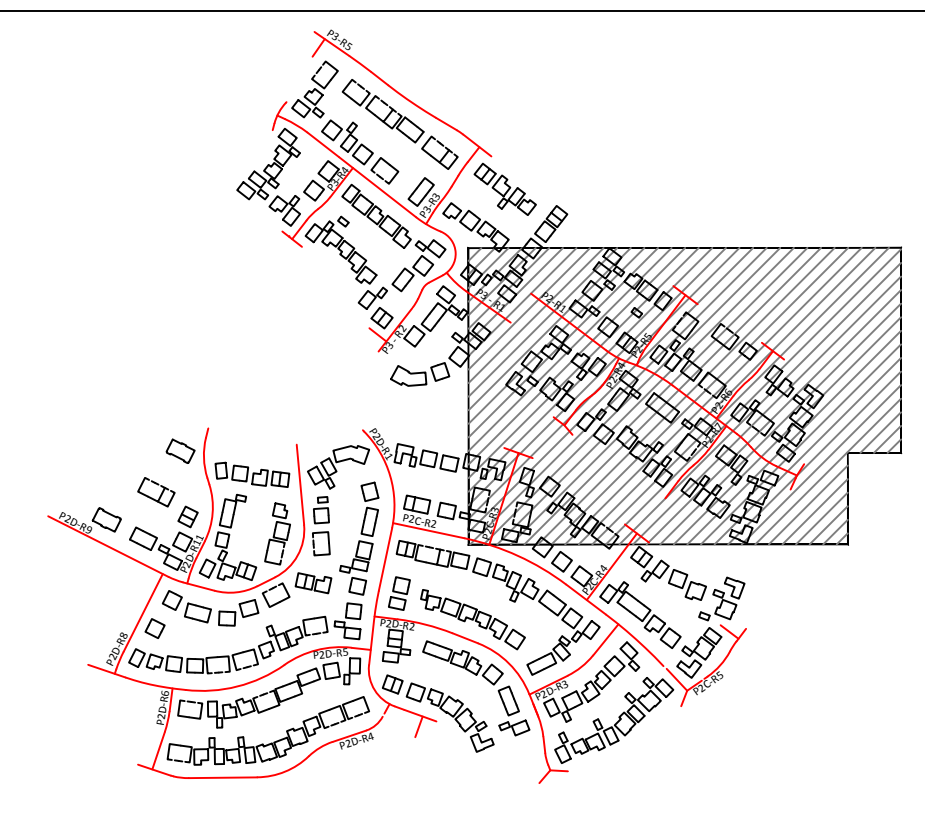

KEY PLAN

Legend

- 1.00 WALL Brick Retaining Wall
- 0.45 FLAG Flag Retaining Wall
- 0.30 POST & GR Concrete Post & Gravel Board
- 0.60 UB Underbuild
- 0.60 STEP Step in Slab

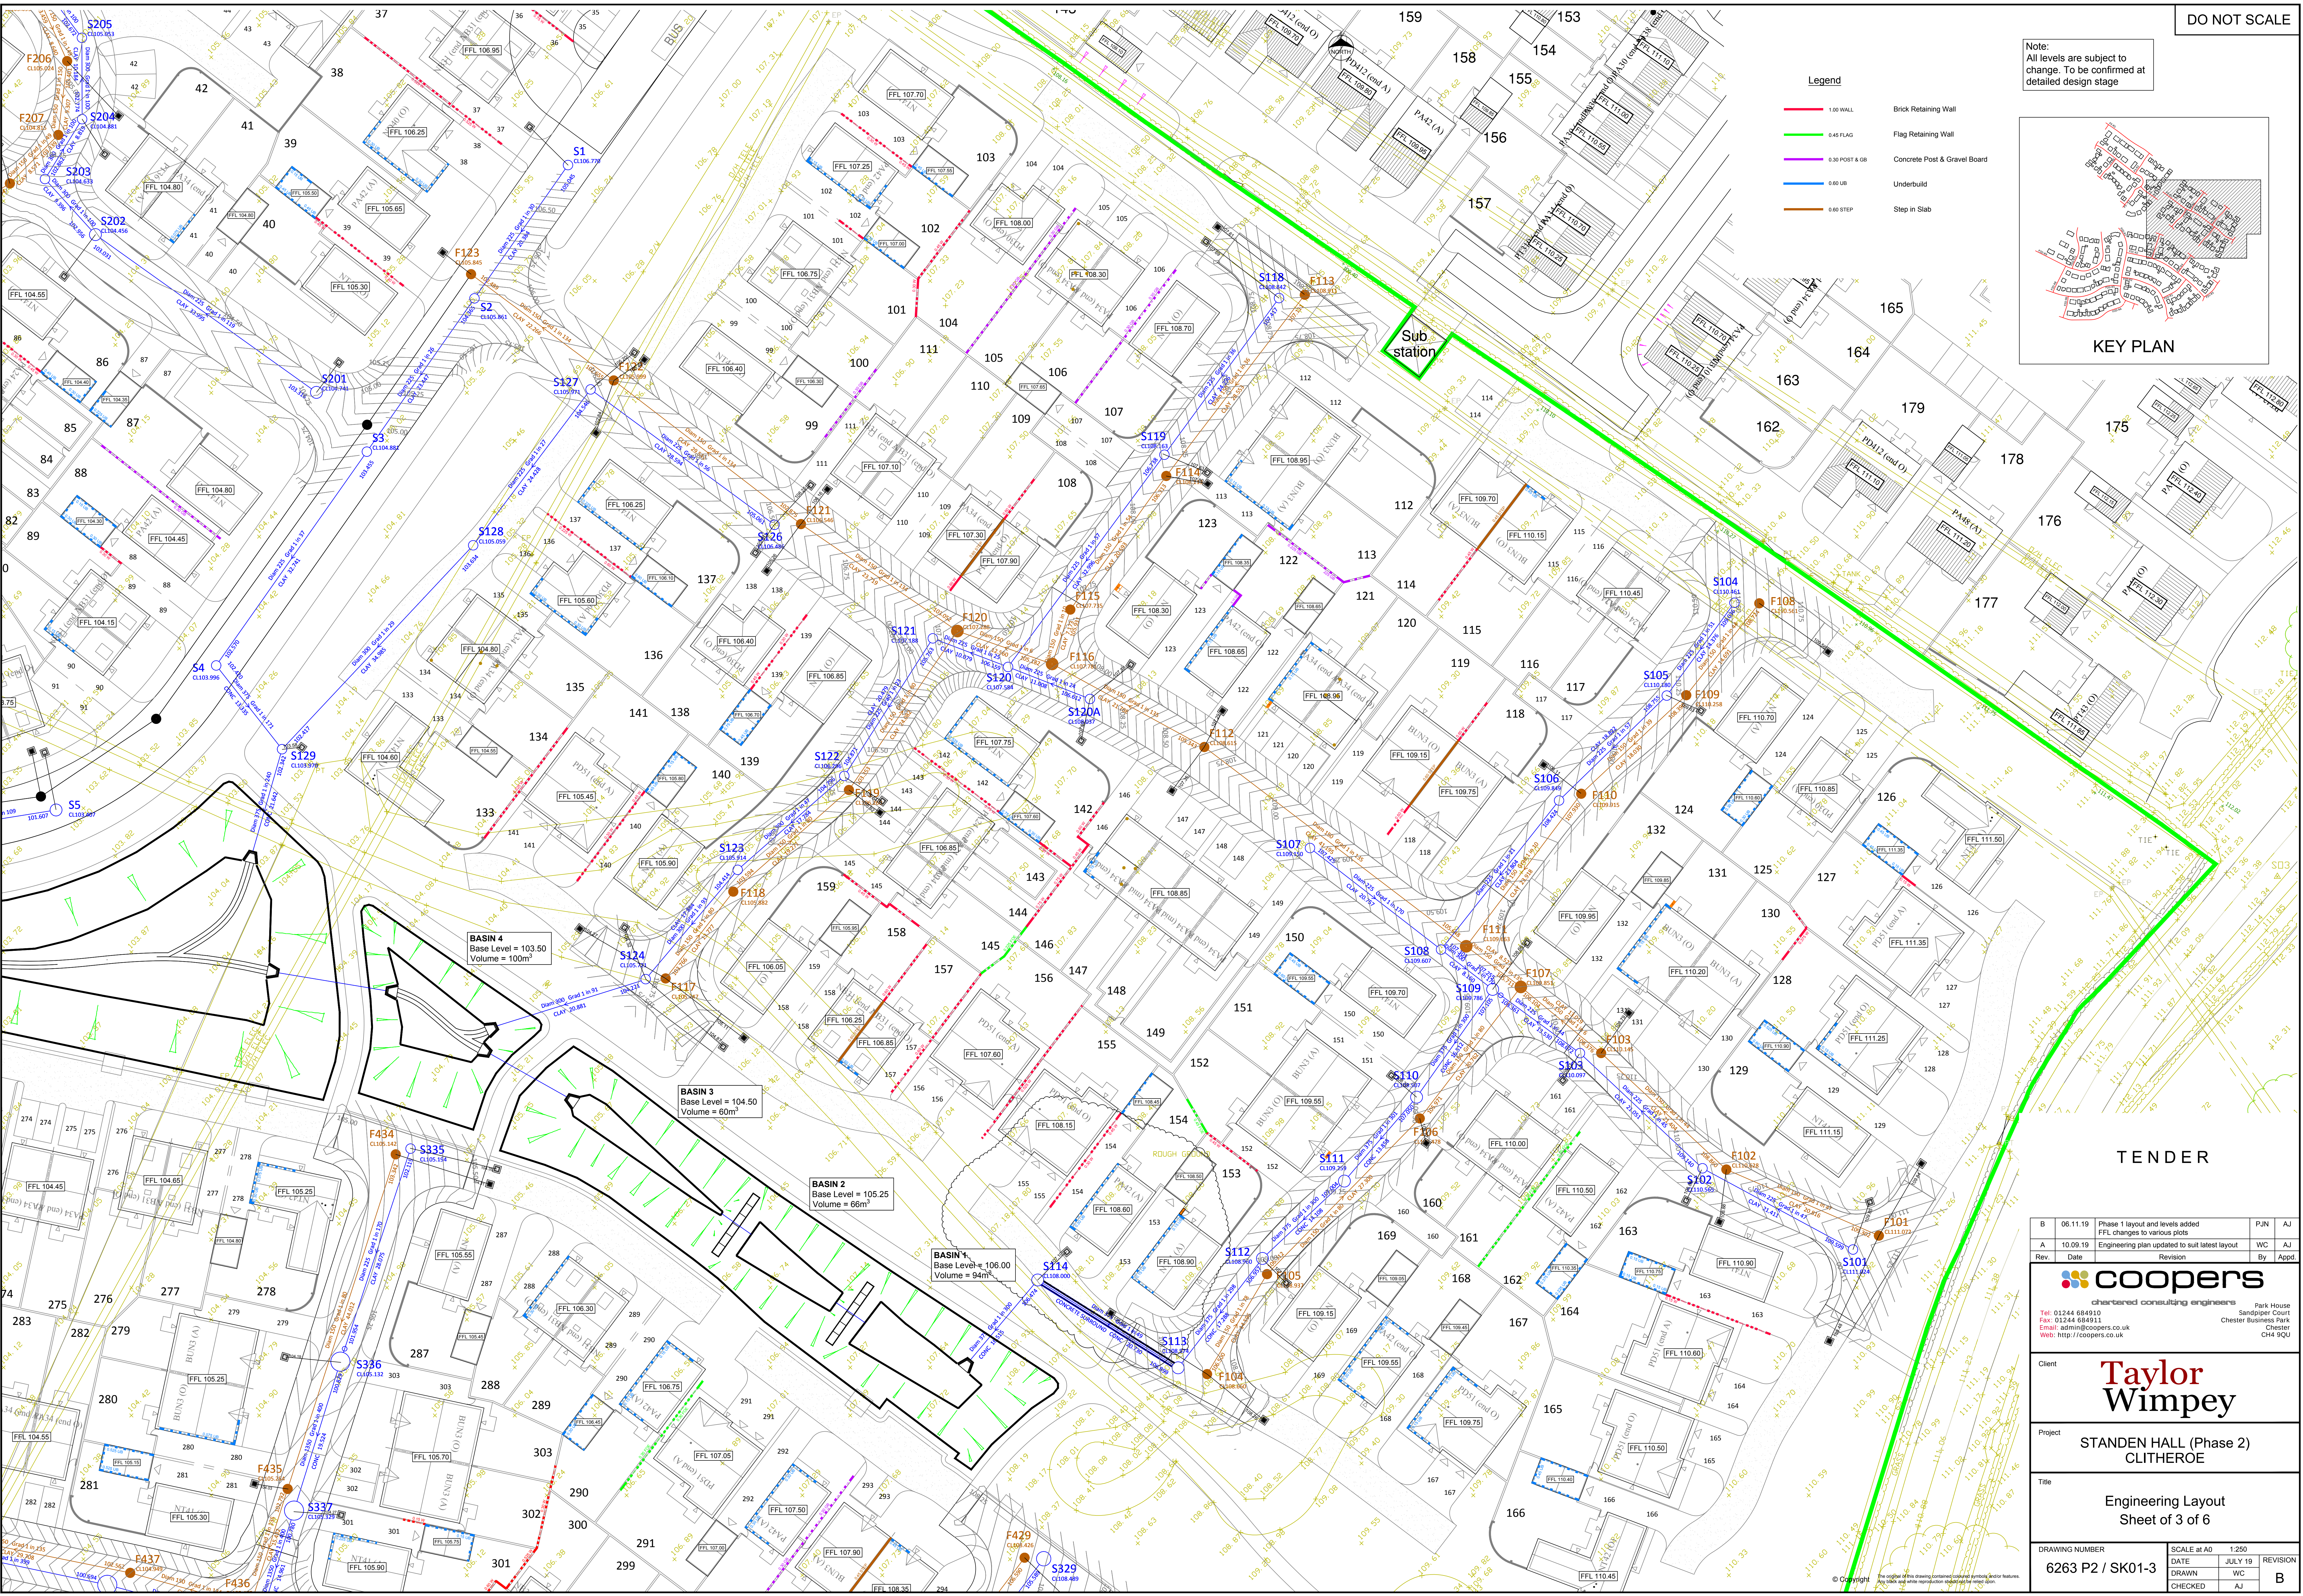

TENDER

B	06.11.19	Phase 1 layout and levels added FFL changes to various plots	PJN	AJ
A	10.09.19	Engineering plan updated to suit latest layout	WC	AJ
Rev	Date	Revision	By	Appd.
coopers chartered consulting engineers Tel: 01244 684910 Fax: 01244 684911 Email: admin@coopers.co.uk Web: http://coopers.co.uk				
Client		Taylor Wimpey		
Project		STANDEN HALL (Phase 2) CLITHEROE		
Title		Engineering Layout Sheet of 3 of 6		
DRAWING NUMBER		SCALE at A0 1:250	DATE	REVISION
6263 P2 / SK01-3			JULY 19	
			DRAWN	WC
			CHECKED	AJ
				B