


DO NOT SCALE



Note:
All levels are subject to
change. To be confirmed at
detailed design stage

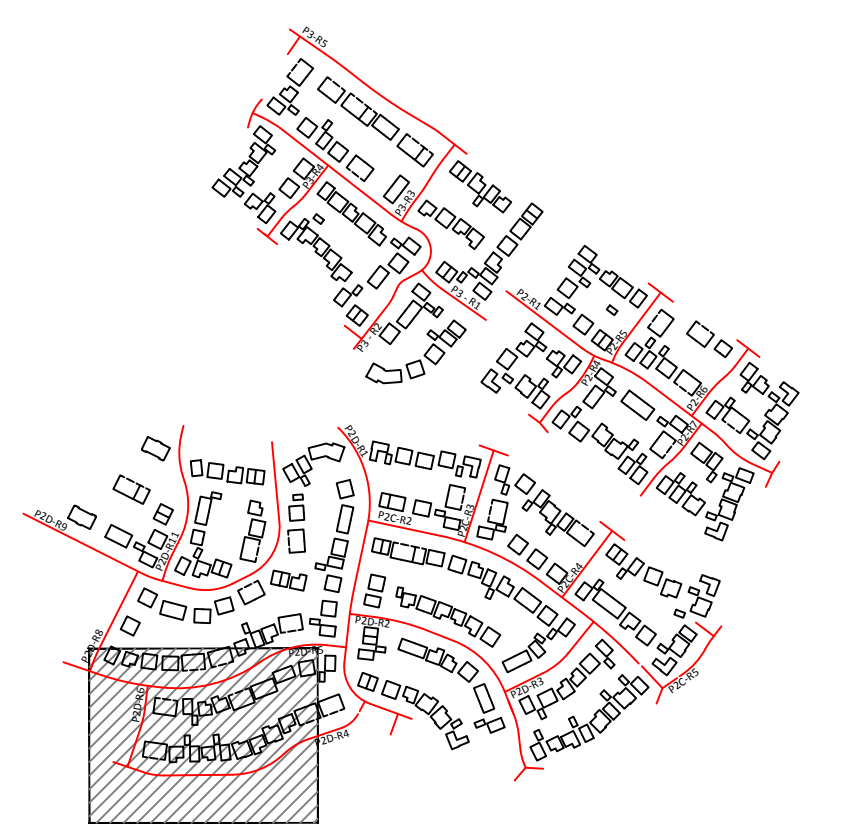

KEY PLAN

Legend

- 1.00 WALL Brick Retaining Wall
- 0.45 FLAG Flag Retaining Wall
- 0.30 POST & GB Concrete Post & Gravel Board
- 0.60 UB Underbuild
- 0.60 STEP Step in Slab

TENDER

B	06.11.19	FFL changes to various plots	PJN	AJ
A	10.09.19	Engineering plan updated to suit latest layout	WC	AJ
Rev.	Date	Revision	By	Appd.

coopers
chartered consulting engineers

Tel: 01244 684910
Fax: 01244 684911
Email: admin@coopers.co.uk
Web: http://coopers.co.uk

Park House
Sandpiper Court
Chester Business Park
Chester
CH4 9QU

Client
Taylor Wimpey

Project
**STANDEN HALL (Phase 2)
CLITHEROE**

Title
**Engineering Layout
Sheet 6 of 6**

DRAWING NUMBER	SCALE at A1	1:250	DATE	JULY 19	REVISION
6263 P2 / SK01-6	DRAWN	WC	CHECKED	AJ	B