


LEGEND

- Indicates existing trees
- BDC removed trees and hedges.
- Affordables - Intermediate
- Affordables - Rent
- Homes for elderly
- Indicates Bus Stop Locations

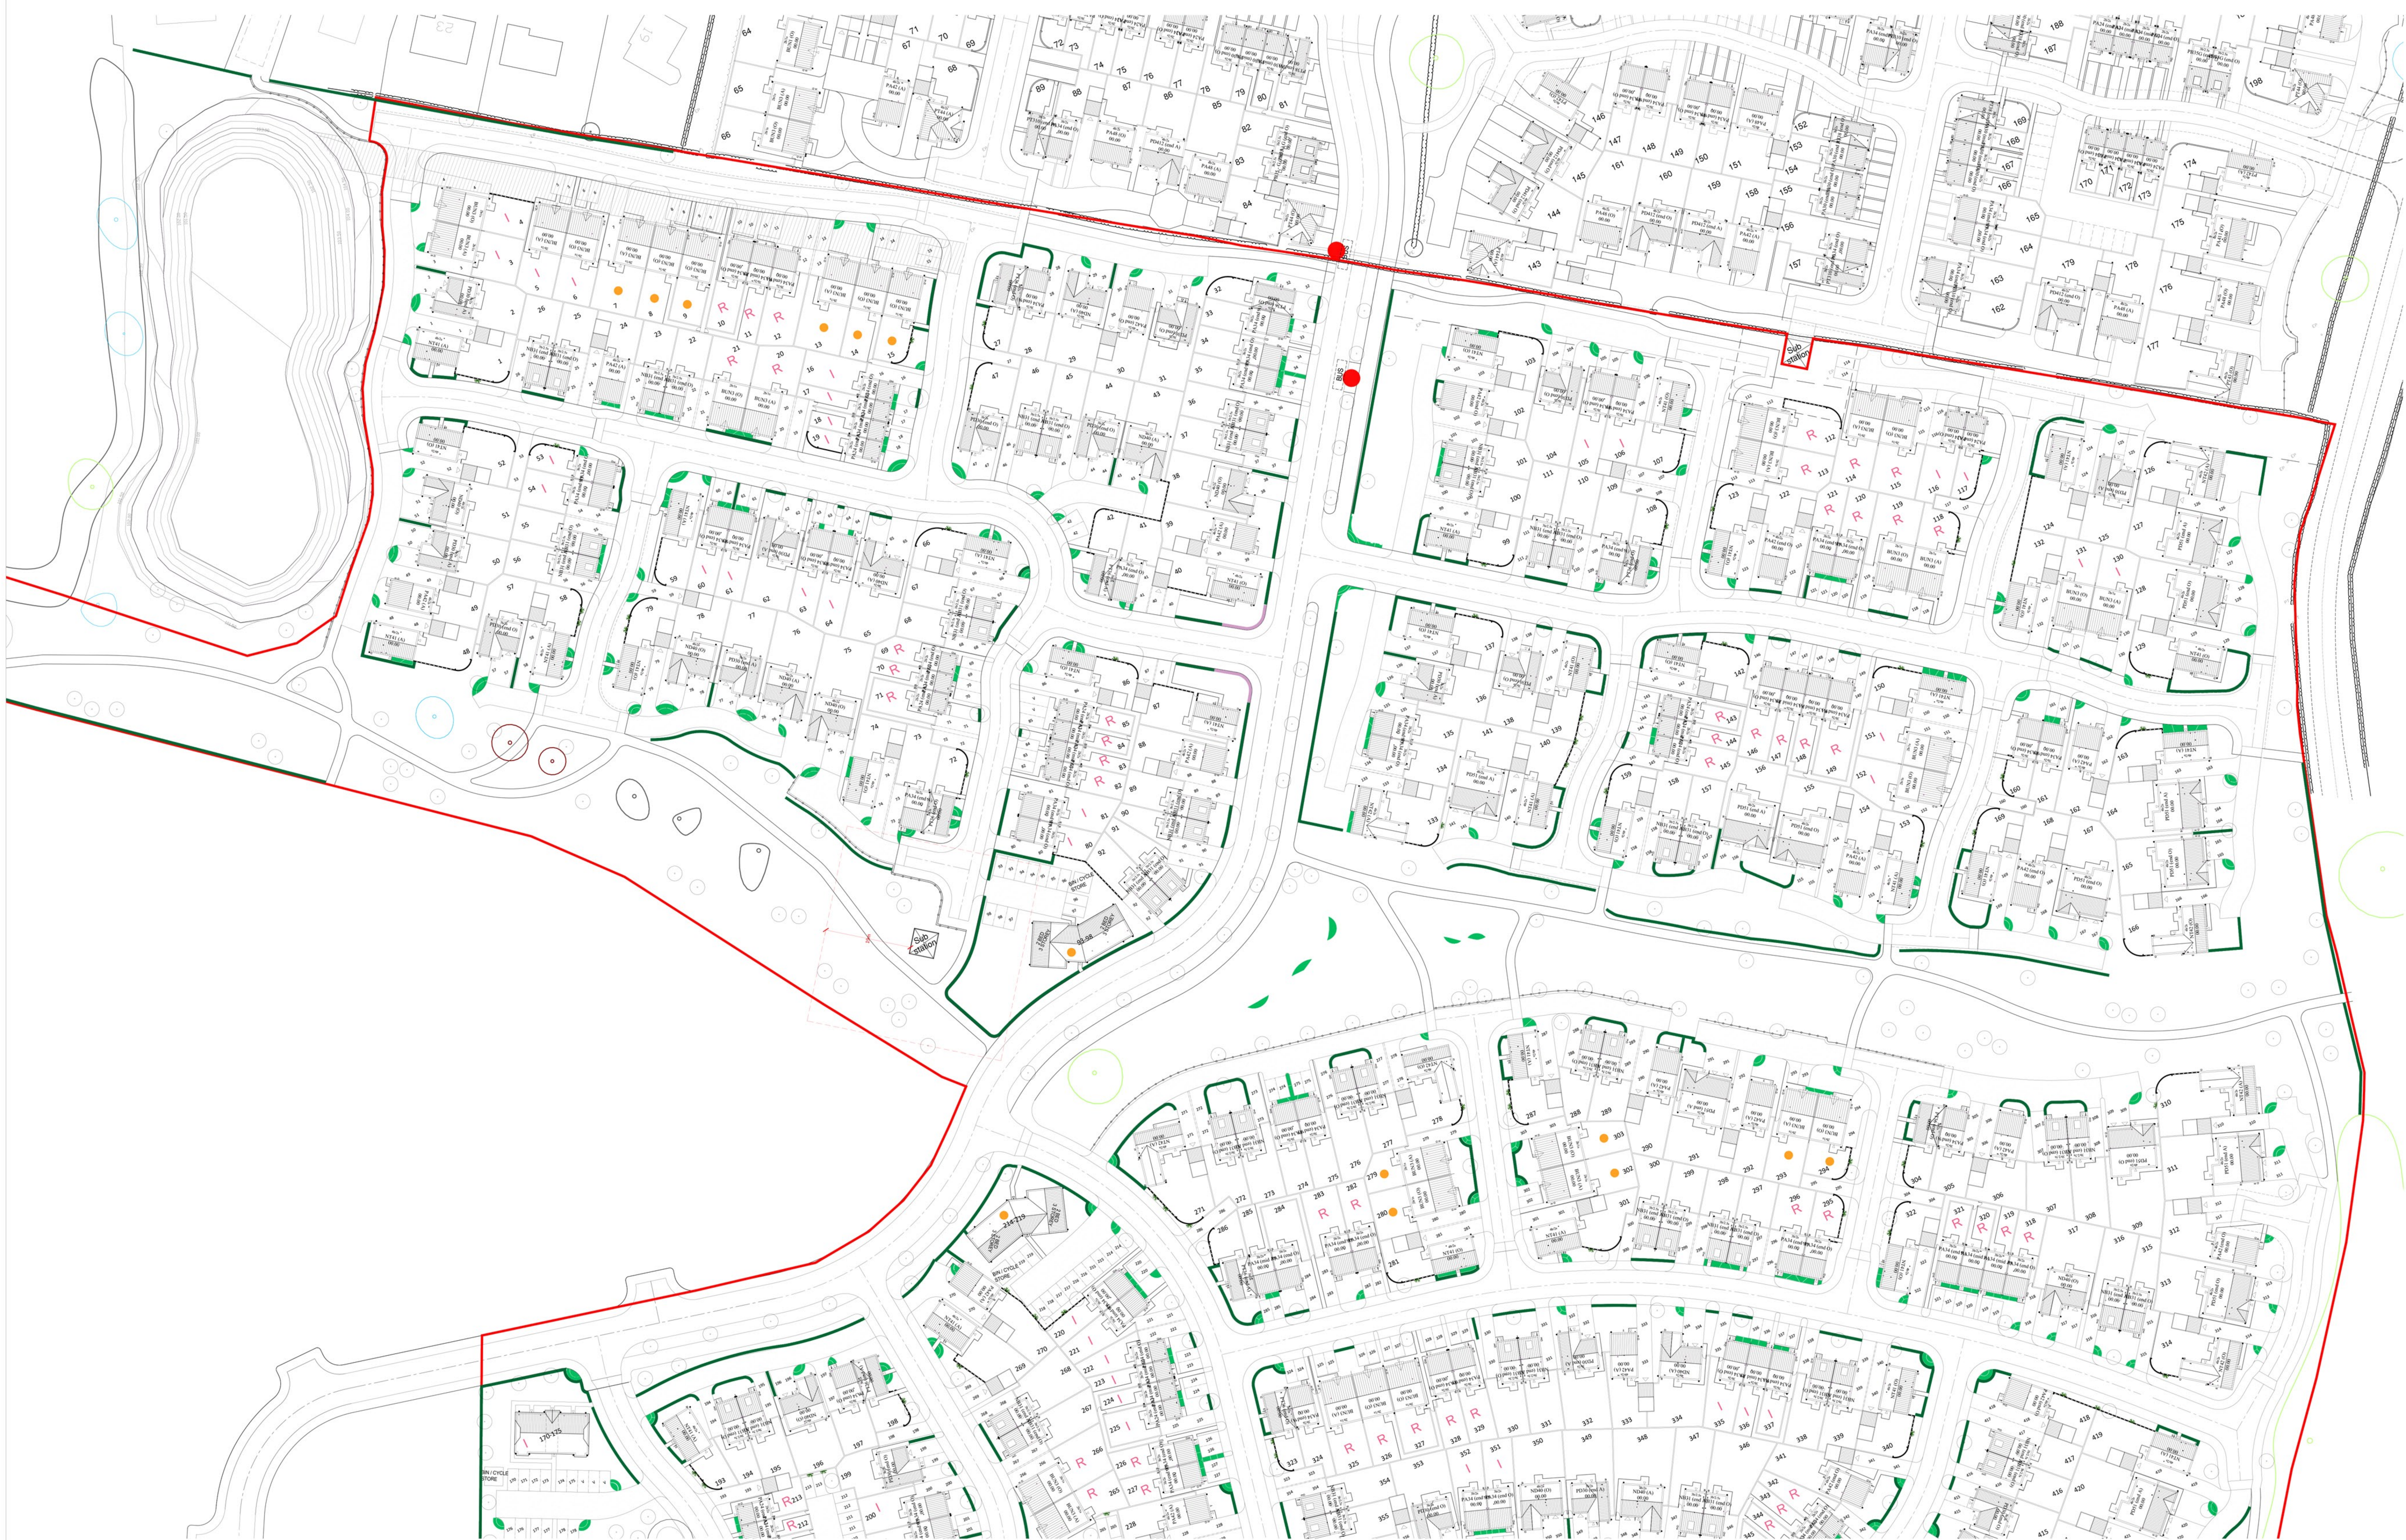

Higher Standen Farm (Phases 2, 3 & 4)

Baldwin

Design

Consultancy

Ltd

Revision:

Rev A - Amend to client comments

Rev B - Amend to client comments

Rev C - Add path to client comments

Rev D - Amend to client comments

Rev E - Amend to client comments & update accommodation schedule

Rev F - Amend red edge to client comments

Rev G - Amend to client comments

Rev H - Amend to client comments & update accommodation schedule

Rev I - Amend to client comments & update accommodation schedule

Rev J - Amend affordable rent to client comments

Rev K - Add missing RWP & SVP to house types

Rev L - Amend red edge to clients comments

11.06.19

24.06.19

01.07.19

02.07.19

03.07.19

14.08.19

23.08.19

28.08.19

29.08.19

03.09.19

26.09.19

Project Title:

Residential Development

Address:

Higher Standen Farm,
Clitheroe

Drawing:

CAD Site Layout Sheet 1

Drawing No:

TWHSF/CSL/01

Drawn:

Chd:

ST

Date:

07/06/19

Scale:

1:500

Paper Size:

A0