


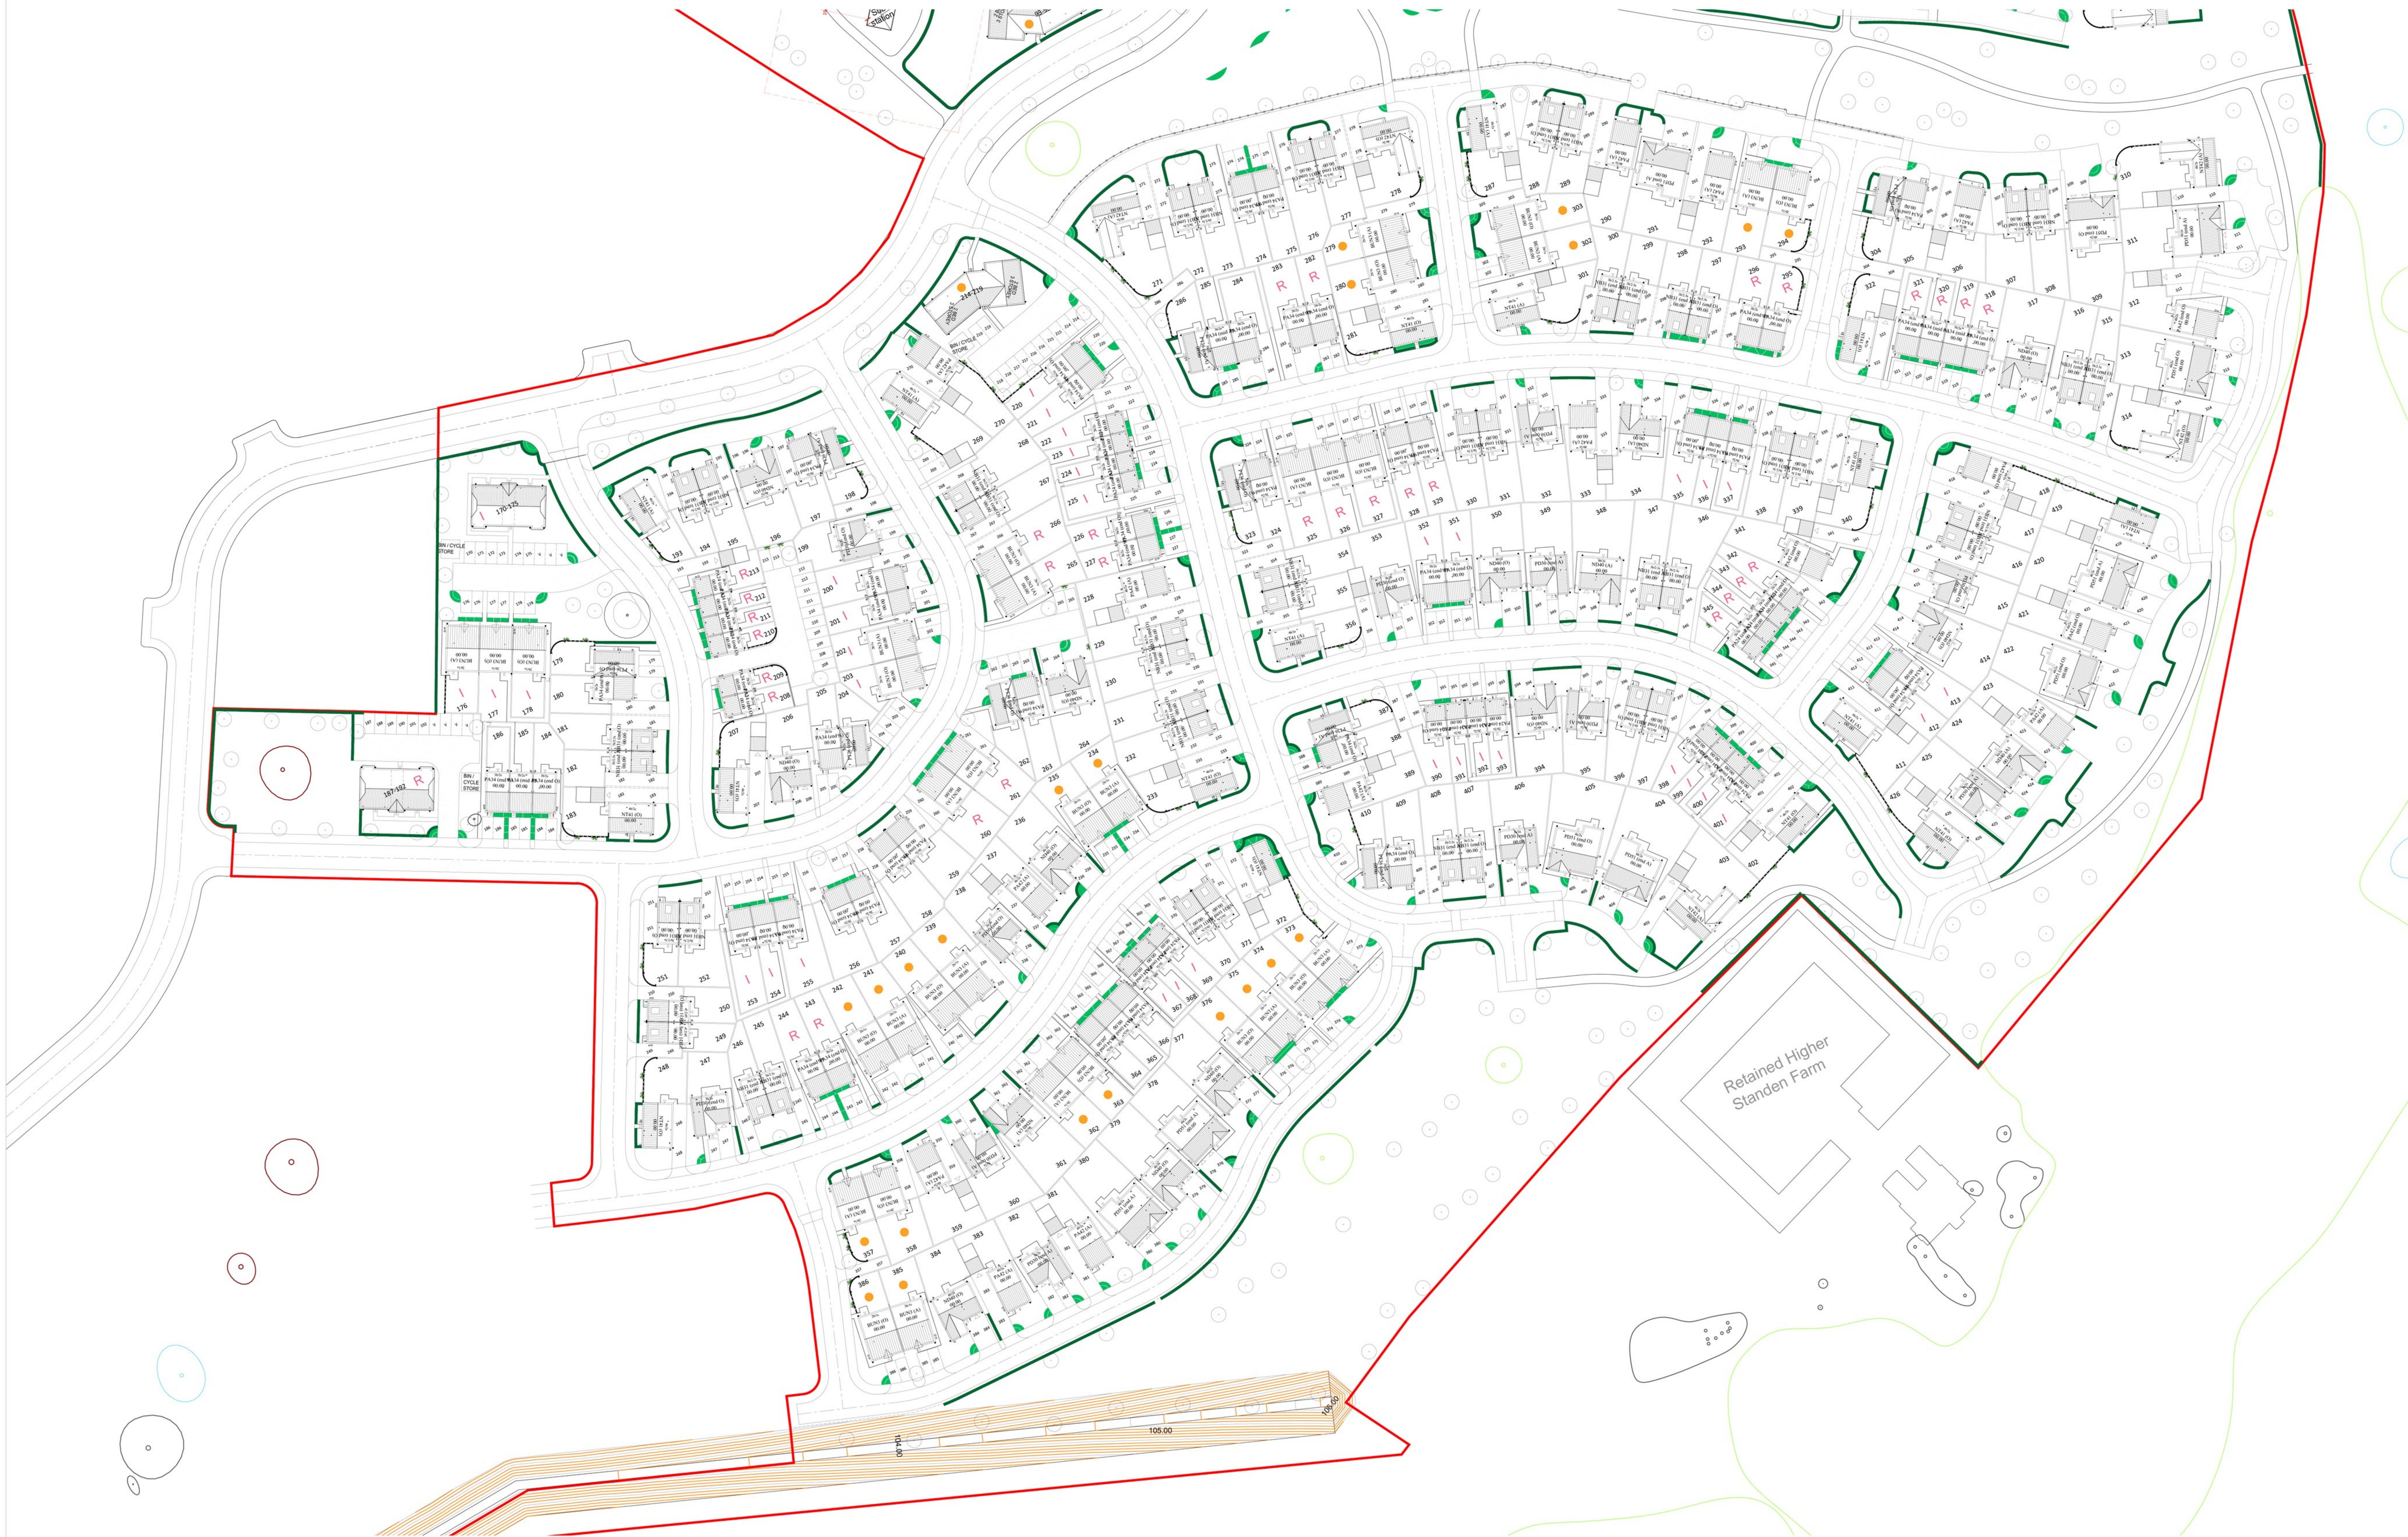

- LEGEND
- Indicates existing trees
 - BDC removed trees and hedges.
 - Affordables - Intermediate
 - Affordables - Rent
 - Homes for elderly
 - Indicates Bus Stop Locations



Higher Standen Farm (Phases 2, 3 & 4)

Baldwin Design
Consultancy Ltd

Revision:
Rev A: Amended to client comments 11.08.19
Rev B: Amended to client comments 24.08.19
Rev C: Add path to client comments 01.07.19
Rev D: Amend to client comments & update accommodation schedule 02.07.19
Rev E: Amend red edge to client comments 03.07.19
Rev F: Amend to client comments & update accommodation schedule 14.08.19
Rev G: Amend to client comments & update accommodation schedule 23.08.19
Rev H: Amend affordable rent to client comments 28.08.19
Rev I: Add missing RVP & SVP to house types 29.08.19
Rev J: Amend red edge to clients comments & add landscaping 26.09.19

Project Title:
Residential Development

Address:
Higher Standen Farm,
Clitheroe

Drawing:
CAD Site Layout Sheet 2

Drawing No:
TWHSF/CSL/02

Drawn: Ch'd: Date:
KM ST 07/06/19

Scale: 1:500 Paper Size: A0