


LEGEND

- Indicates Water but
- Indicates Bin Collection Point
- Line to delineate route of bin access
- Indicates where bins are to be stored

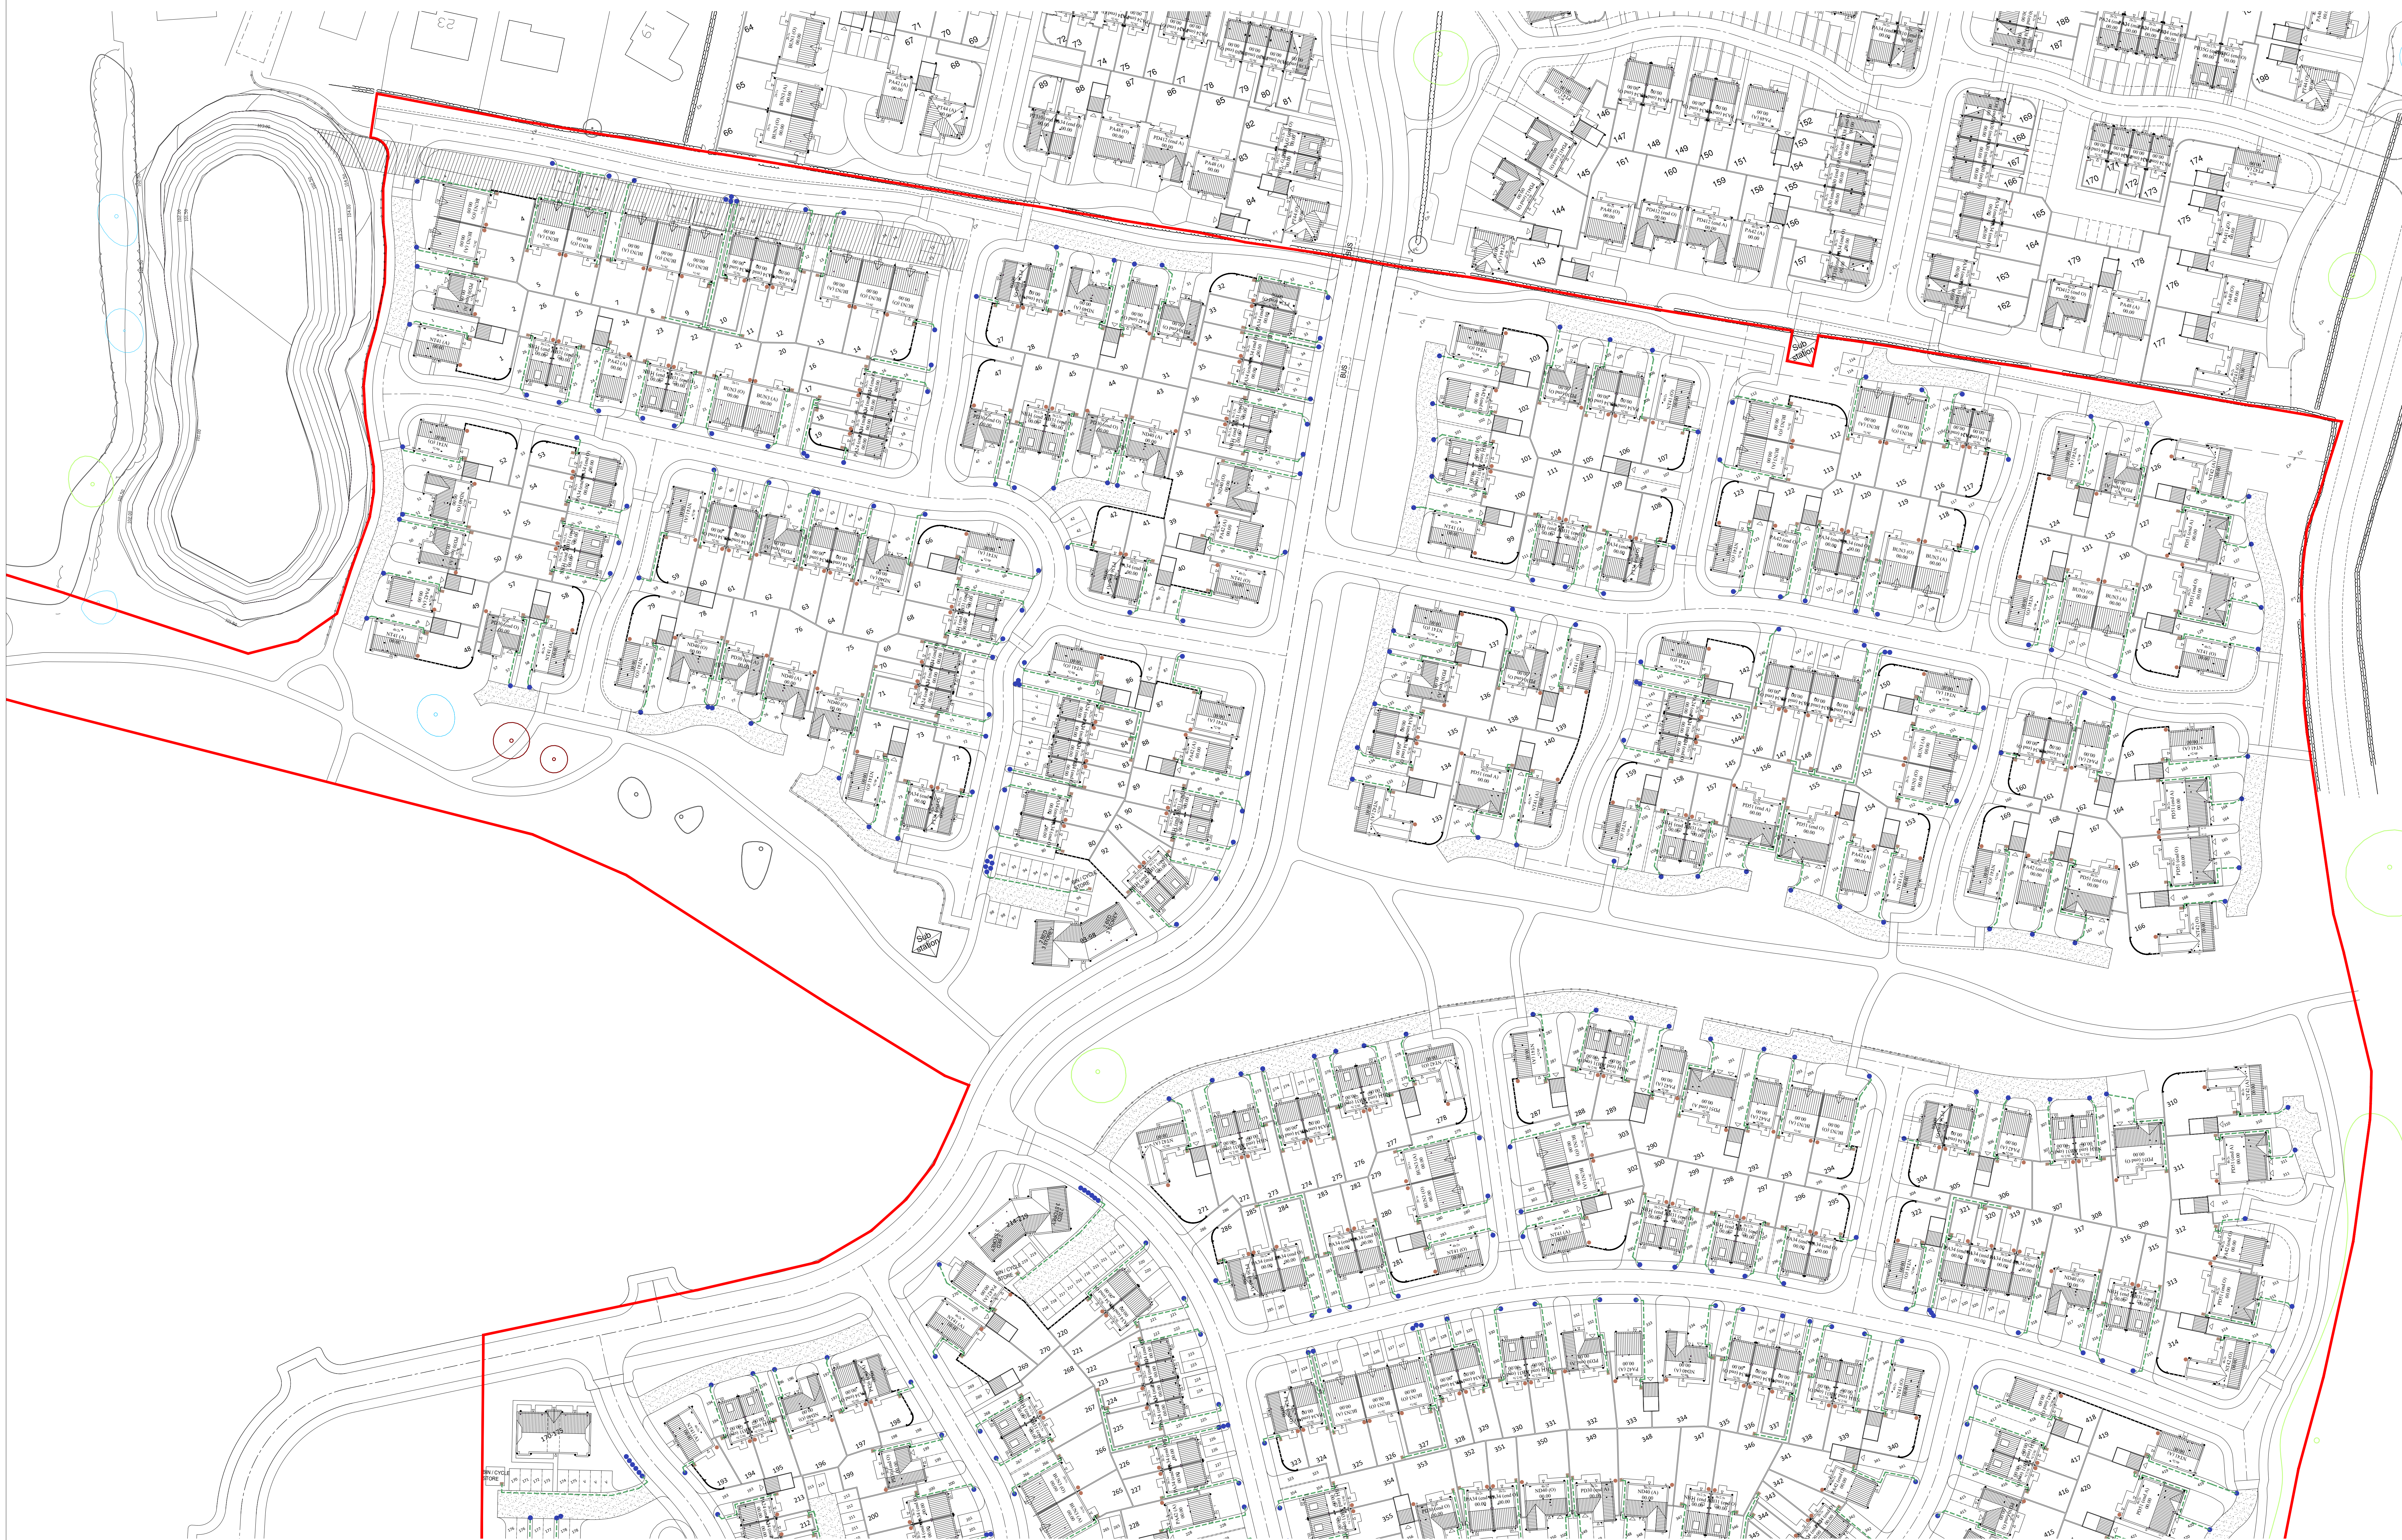

Revision:
Rev A - Updated drawing to additional 51 plots.
Rev B - Amended to client comments.
Rev C - Amended red edges to clients comments.

22.03.19
09.09.19
26.05.19

Project Title:
Residential Development

Address:
**Higher Standen Farm,
Clitheroe**

Drawing:
Waste Management Plan

Sheet 1

Drawing No:
TWHSF/WMP/01

Drawn:	Chd:	Date:
KM	ST	07/06/19
Scale:		Paper Size:
1:500		A0