


LEGEND

- Indicates Water out
- Indicates Bin Collection Point
- Line to delineate route of bin access
- Indicates where bins are to be stored

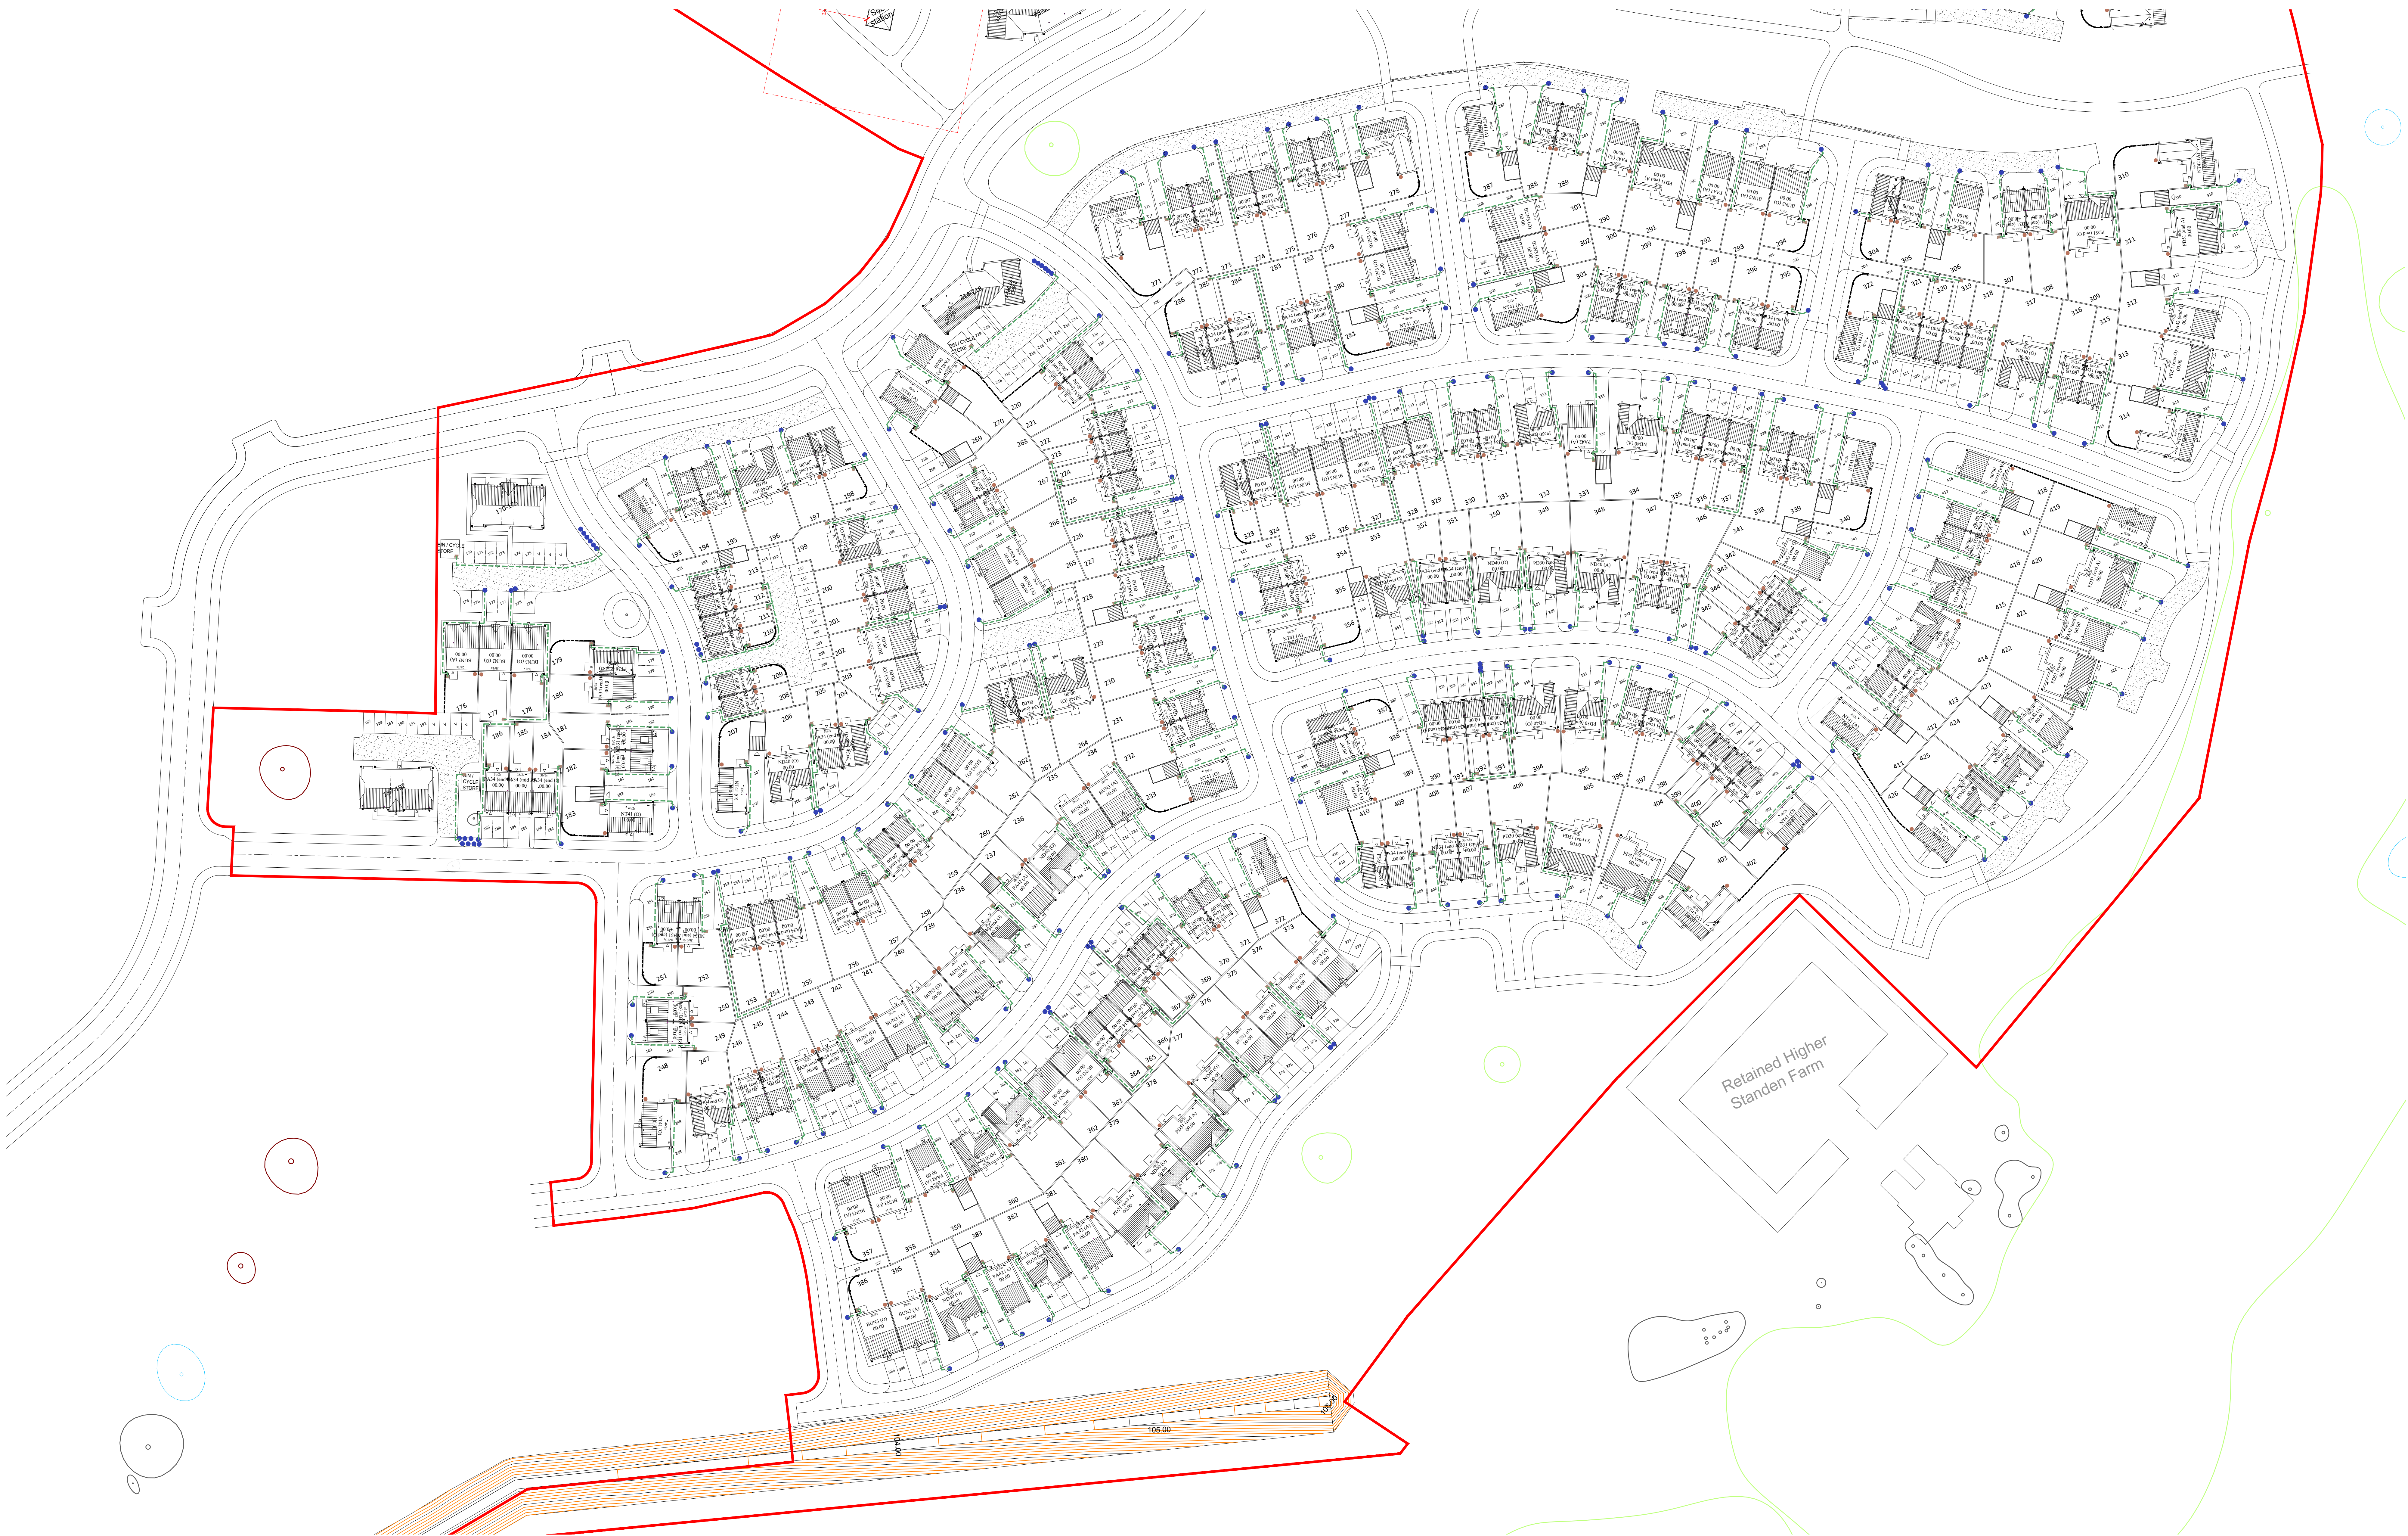

Higher Standen Farm (Phases 2, 3 & 4)

Baldwin Design

Consultancy Ltd

Revision:	Rev A - updated drawing to additional 51 plots	22.03.19
	Rev B - Amended to client comments	09.08.19
	Rev C - Amend red edge to clients comments	26.09.19

Project Title:
Residential Development

Address:
Higher Standen Farm,
Clitheroe

Drawn:	Chd:	Date:
Sheet 2	ST	07/06/19
Drawing No:		Paper Size:
TWHSF/WMP/02		A0
Scale:	1:500	