


EXISTING SECTION C-C
SCALE 1:100

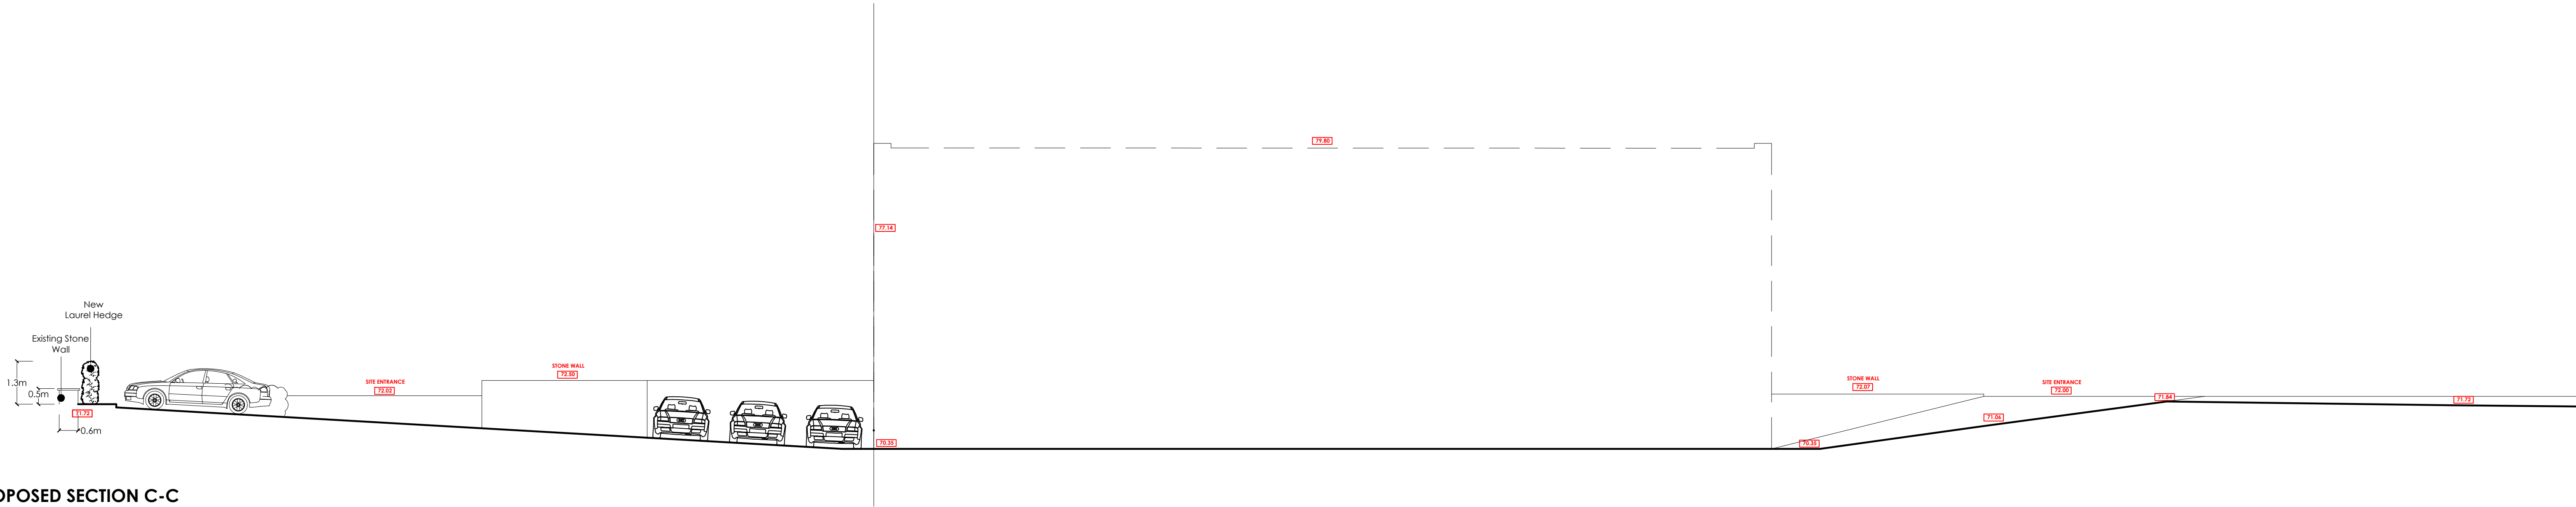

PROPOSED SECTION C-C
SCALE 1:100

A	BWT	Boundary Treatments Added	28.10.2019
no.	by	revision	date

Client
Mr Rob Evans
Job Title
Development and Conversion of the former Lodematic Premises at Primrose Road, Clitheroe

Drawing Title
EXISTING AND PROPOSED
SITE SECTION C - C
DISPLAYING BOUNDARY TREATMENTS

Scale	Date	Drawn
1:100 @ A1	October 2019	Paul Gudgeon

1:100 Scale



5857 - 13

REV
A