



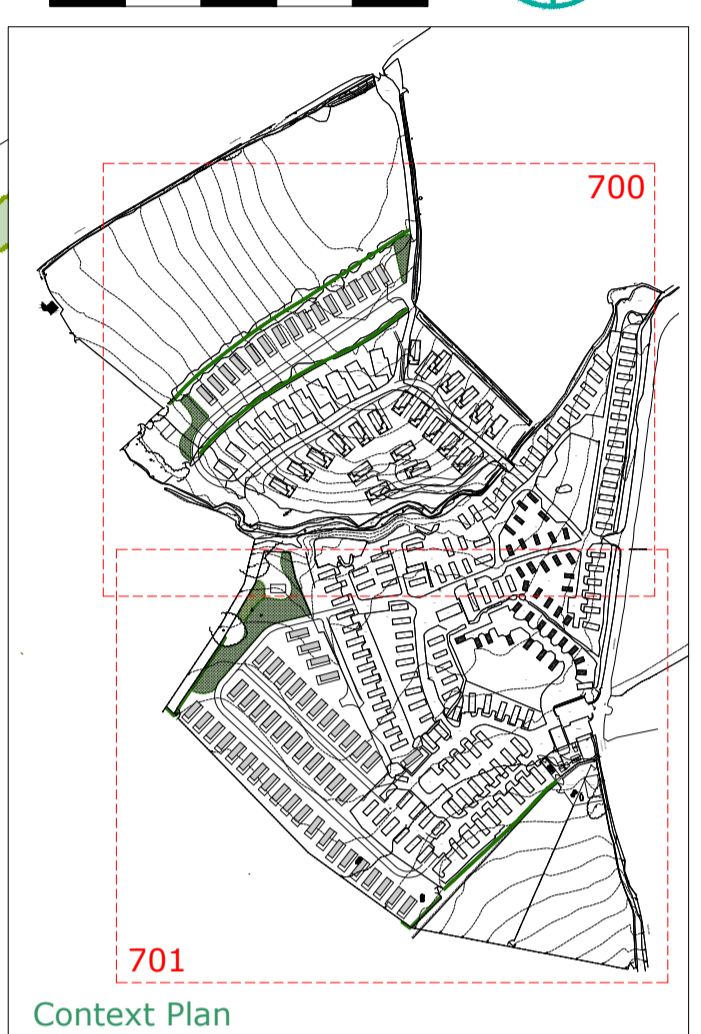

### KEY

- Proposed Lodges
- Proposed Hedgerow Planting Mix
- Existing Hedgerow Gapping Up
- Existing Hedgerow Retained
- Proposed Planting - Woodland Tree Mix
- Proposed Planting - Willow and Alder Mix
- Existing Canopy Retained
- Existing Post & Wire Fence

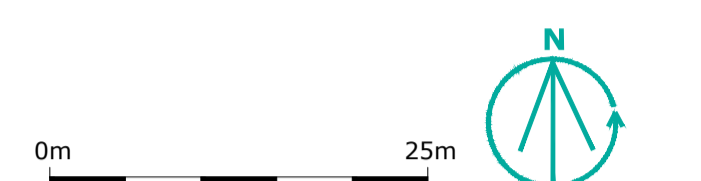

- NOTES:
- Ensure that mixes are planted with no more than three of the same species next to each other to ensure a random mix
  - Typical areas for planting shown
  - Hedge to be planted as a double staggered row

#### Planting Schedule

##### Woodland Tree Mix - 2,060 m2

Abbrev.	Name	Girth/ Dia. cm	Height cm	Root Zone	Specification	Mix %	Area	Ctr m	Qty
Ac	<i>Acer campestre</i>	200-250	B	2x;	Feathered; 5 brks	10		2	52
Bpe	<i>Betula pendula</i>	200-250	B	2x;	Feathered; 5 brks	10		2	52
Cav	<i>Corylus avellana</i>	80-100	B	1+2;	Transplant - seed raised; branched; 4 brks	10		2	52
Cme	<i>Crataegus monogyna</i>	175-200	B	2x;	Feathered; 5 brks	10		2	52
Ja	<i>Jlex aquifolium</i>	60-80	3L		Leader with laterals	10		2	52
Psyl	<i>Pinus sylvestris</i>	40-60	3L		Leader with laterals	5		2	26
Pav	<i>Prunus avium</i>	200-250	B	2x;	Feathered; 5 brks	10		2	52
Ppa	<i>Prunus padus</i>	200-250	B	2x;	Feathered; 5 brks	10		2	52
Qpe	<i>Quercus petraea</i>	250-300	B	2x;	Feathered; 5 brks	10		2	52
Sau	<i>Sorbus aucuparia</i>	200-250	B	2x;	Feathered; 5 brks	10		2	52
Si	<i>Sorbus intermedia</i>	200-250	B	2x;	Feathered; 5 brks	5		2	26
<b>TOTALS</b>						100			520

##### Hedging Mix - 210 Lm

Abbrev.	Name	Girth/ Dia. cm	Height cm	Root Zone	Specification	Mix %	Area	2Ctr m	Qty
Cav	<i>Corylus avellana</i>	80-100	B	1+2;	Transplant - seed raised; branched; 4 brks	15		0.5	126
Cme	<i>Crataegus monogyna</i>	100-125	B	1+2;	Transplant - seed raised	15		0.5	126
Fs	<i>Fagus sylvatica</i>	100-125	B	1+2;	Transplant - seed raised	25		0.5	210
Ja	<i>Jlex aquifolium</i>	60-80	3L		Leader with laterals	30		0.5	252
Psp	<i>Prunus spinosa</i>	100-125	B	1+2;	Transplant - seed raised; branched; 4 brks	15		0.5	126
<b>TOTALS</b>						100			840

##### Willow and Alder Mix - 220 m2

Abbrev.	Name	Girth/ Dia. cm	Height cm	Root Zone	Specification	Mix %	Area	Ctr m	Qty
Agf	<i>Ainus glutinosa</i>	125-150	B	2x;	Feathered; 2 brks	20		1	44
Sa	<i>Salix alba</i>	100-125	B	0/2;	Cutting	20		1	44
Sca	<i>Salix caprea</i>	80-100	B	0/2;	Cutting; branched; 3 brks	20		1	44
Ssi	<i>Salix omerea</i>	100-125	B	0/2;	Cutting; branched; 3 brks	20		1	44
Svim	<i>Salix viminalis</i>	80-100	B	0/1;	Cutting; branched; 2 brks	20		1	44
<b>TOTALS</b>						100			220

info@galpinlandscape.com  
www.galpinlandscape.com

Client: Holgates (Caravan Parks) Ltd  
Project: Rimington Caravan Park  
Location: Rimington, Lancashire  
Drawing: Planting Plan Sheet 2 of 2  
Scale@PaperSize: 1:500@A1 Date: Oct 19 Drawn By: AP Chk/App By: SJG  
Drawing Nr: RTP 701 Revision: Rev0 Status: Planning