

proposed area for new treatment plant with proposed planting screening


**Notes**  
 All Dimensions to be checked on site. Walls shown on plans are not to be assumed to be solid & should be checked for thickness, construction, load bearing capacity & stability.  
 Rev A 27.08.19 amended access track & childrens play area

proposed thorn hedge to boundary of pitches

proposed childrens play area

proposed store building & yard

proposed thorn hedge to yard

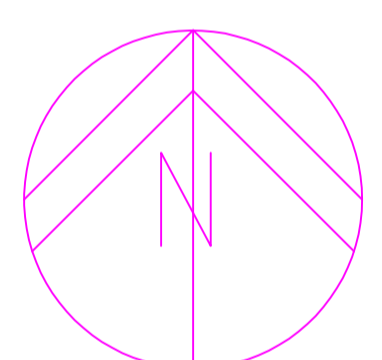

proposed pitches for 13' x 40' vans & decking

proposed new tarmac roads to serve proposed pitches

existing footpath within new stockproof fence

Rev.	Description.
 <p><b>TriCAD Solutions Ltd.</b>            BUILDING &amp; LAND SURVEYORS            2 Berkshire Close   Wilpshire   Blackburn   Lancashire   BB1 9NG            tel 01254 614055 fax 01254 209754 e-mail sales@tricadsolutions.co.uk</p>	
<p>Site Address            Rimington Leisure Park            Hardacre Lane            Rimington            BB7 4EE            Project Description</p>	

Drawing Title		
<b>SITE SOUTH</b>		
Scale	Date	Drawn By
SCALE1:500	14.08.19	SK
Drawing Number		
<b>SK-S-1.1A</b>		