


CONTROL POINT COORDINATES			
STN/REF	EASTING	NORTHING	LEVEL
GD001	372963.137	444589.514	118.839
DR02	372912.031	444581.797	118.834
DR03	372942.252	444526.112	118.809

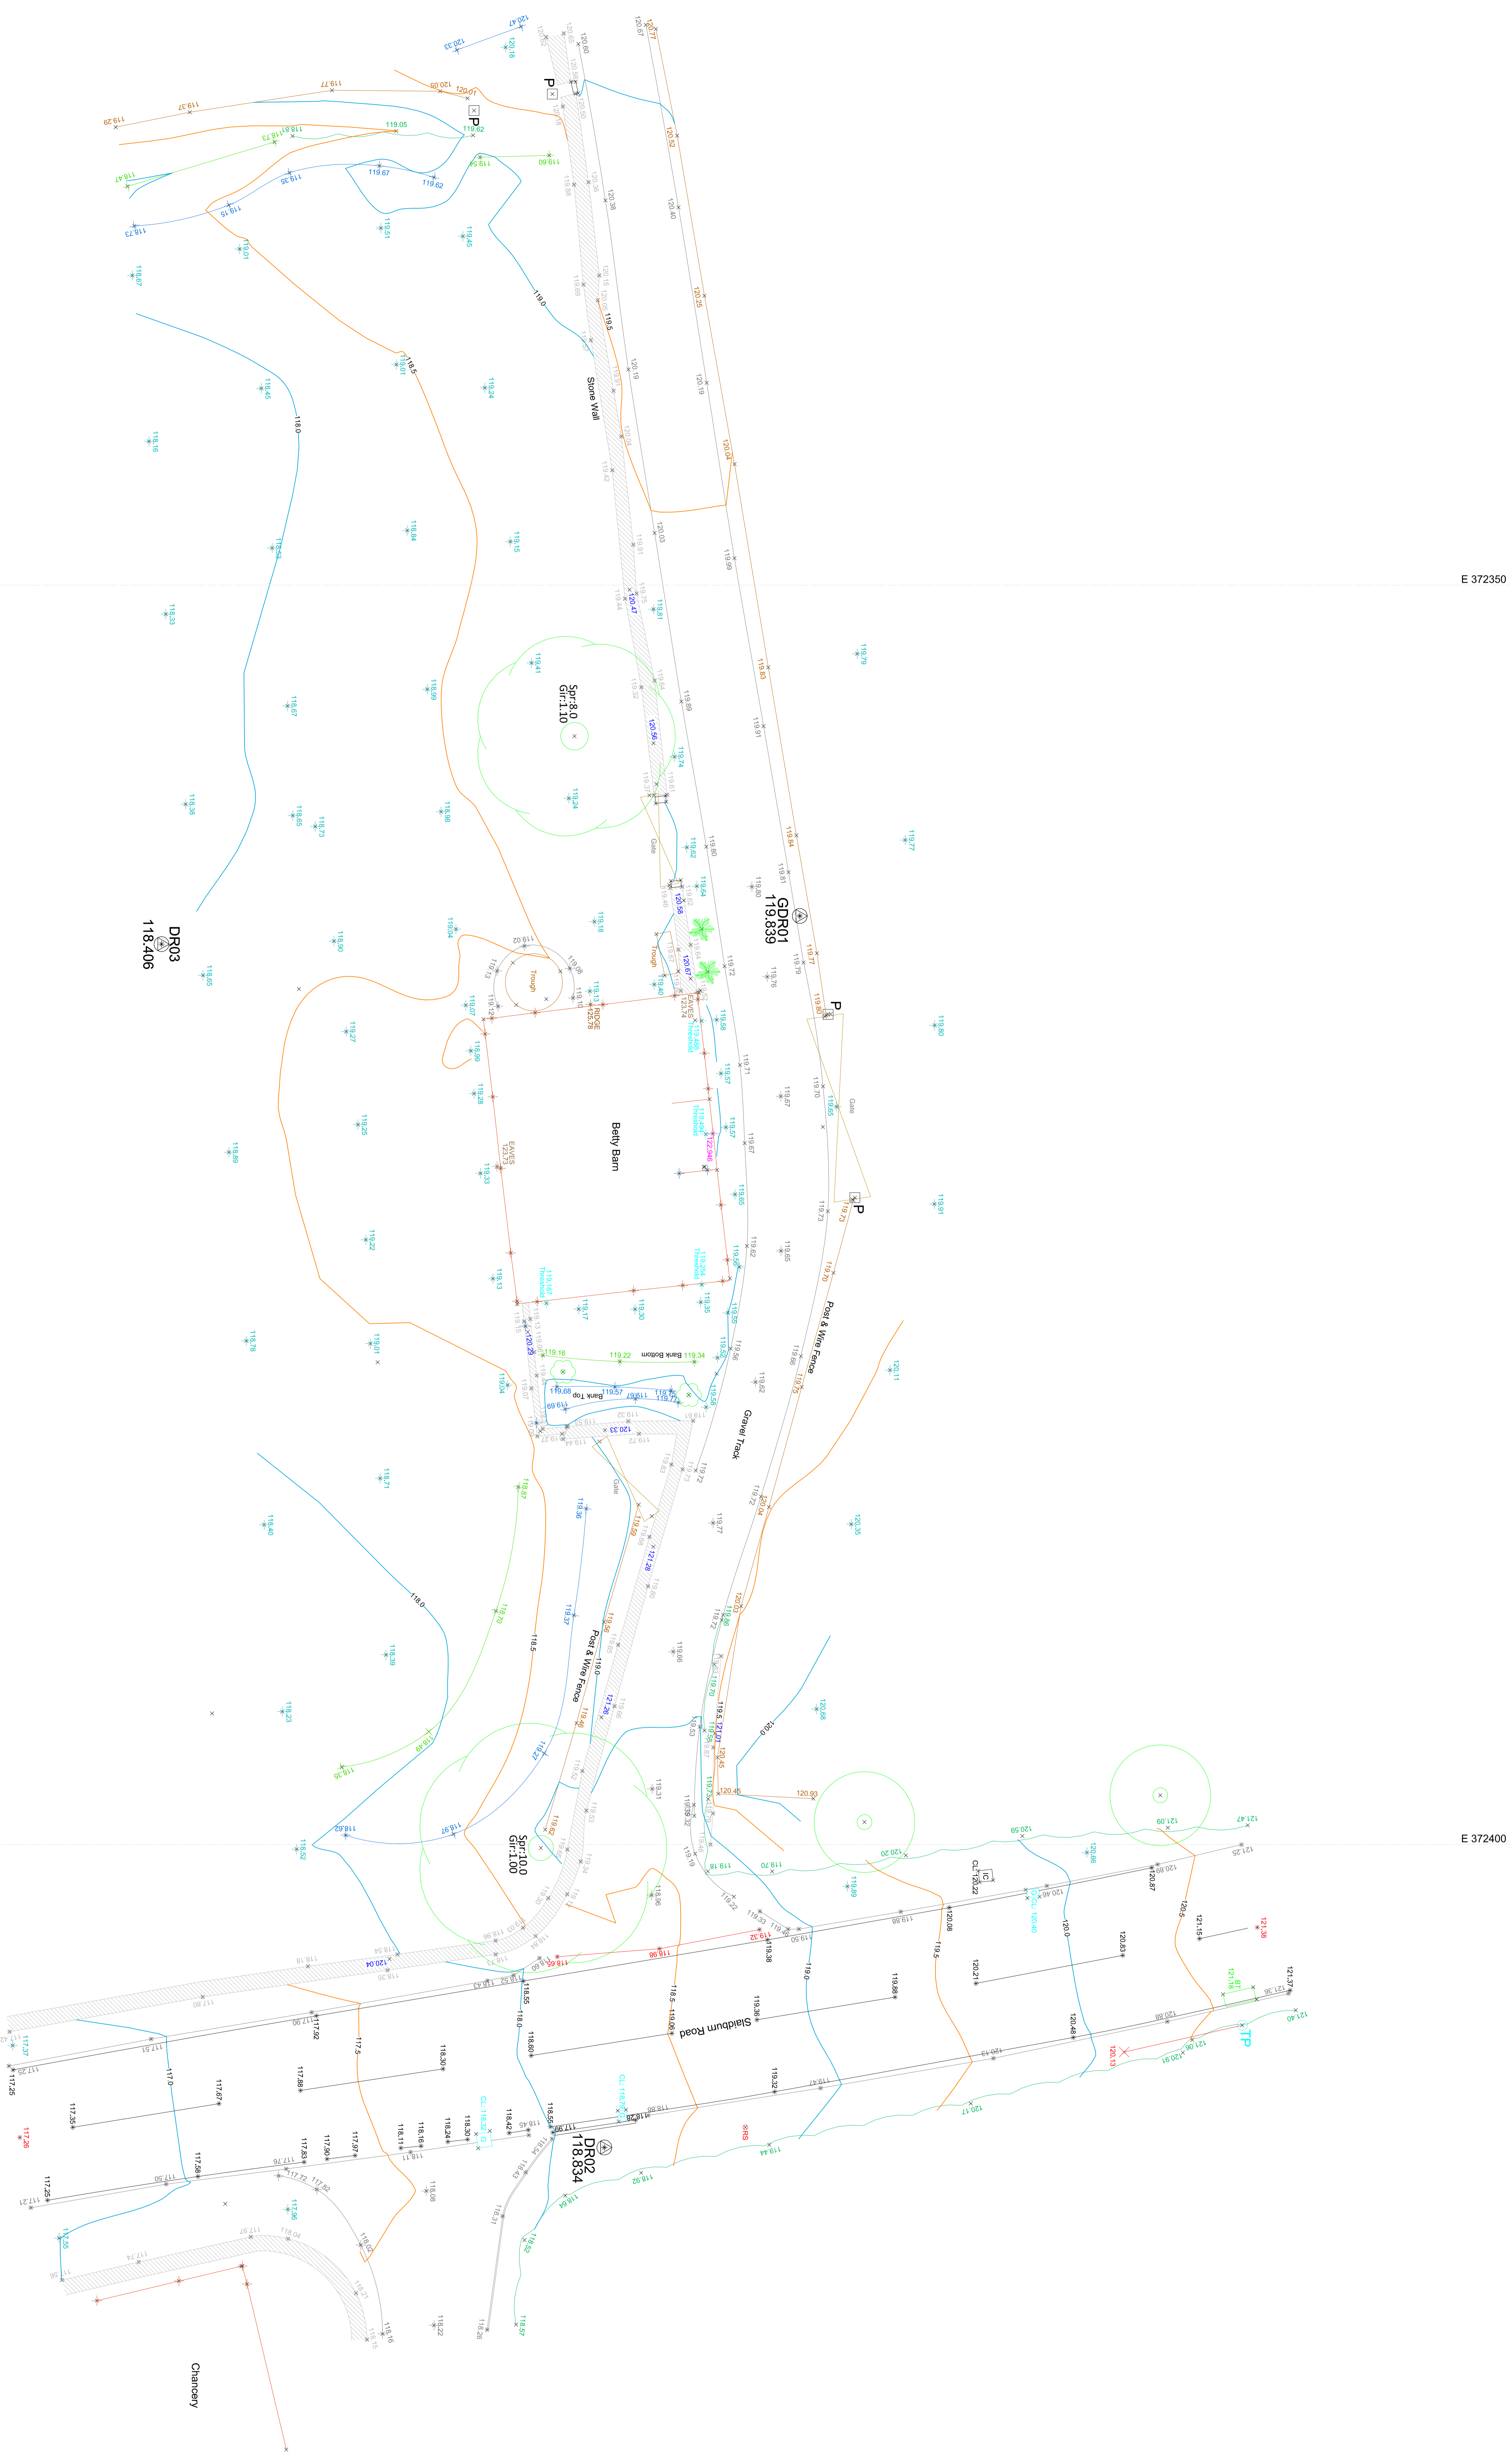

N 444350

E 372350

E 372400

E 372350

E 372400

Rev	Description	Date

A	Ground Measured Points to AGL - 45.00m	22/10/2018
Revised Description:		
Drawing File:	Topographic Survey	Date:
Project: Bety Barn, Stadium Road, Woodgrange, BB7 3AD		
Spec: John Coward Architects		
Professional Measurement Surveys		
Land & Measured Building Surveys		
SURVEY 3D Scanning & Modelling		
www.dzr.eu Site Engineering & Setting Out		
Lancaster Tel: 01524 382502 email: info@dzr.eu		
7th Oct 2018 11:00 @ AD		
Drawn	JSR	YTB
Checked	JSR - BET - 01	JSR - BET - 01