

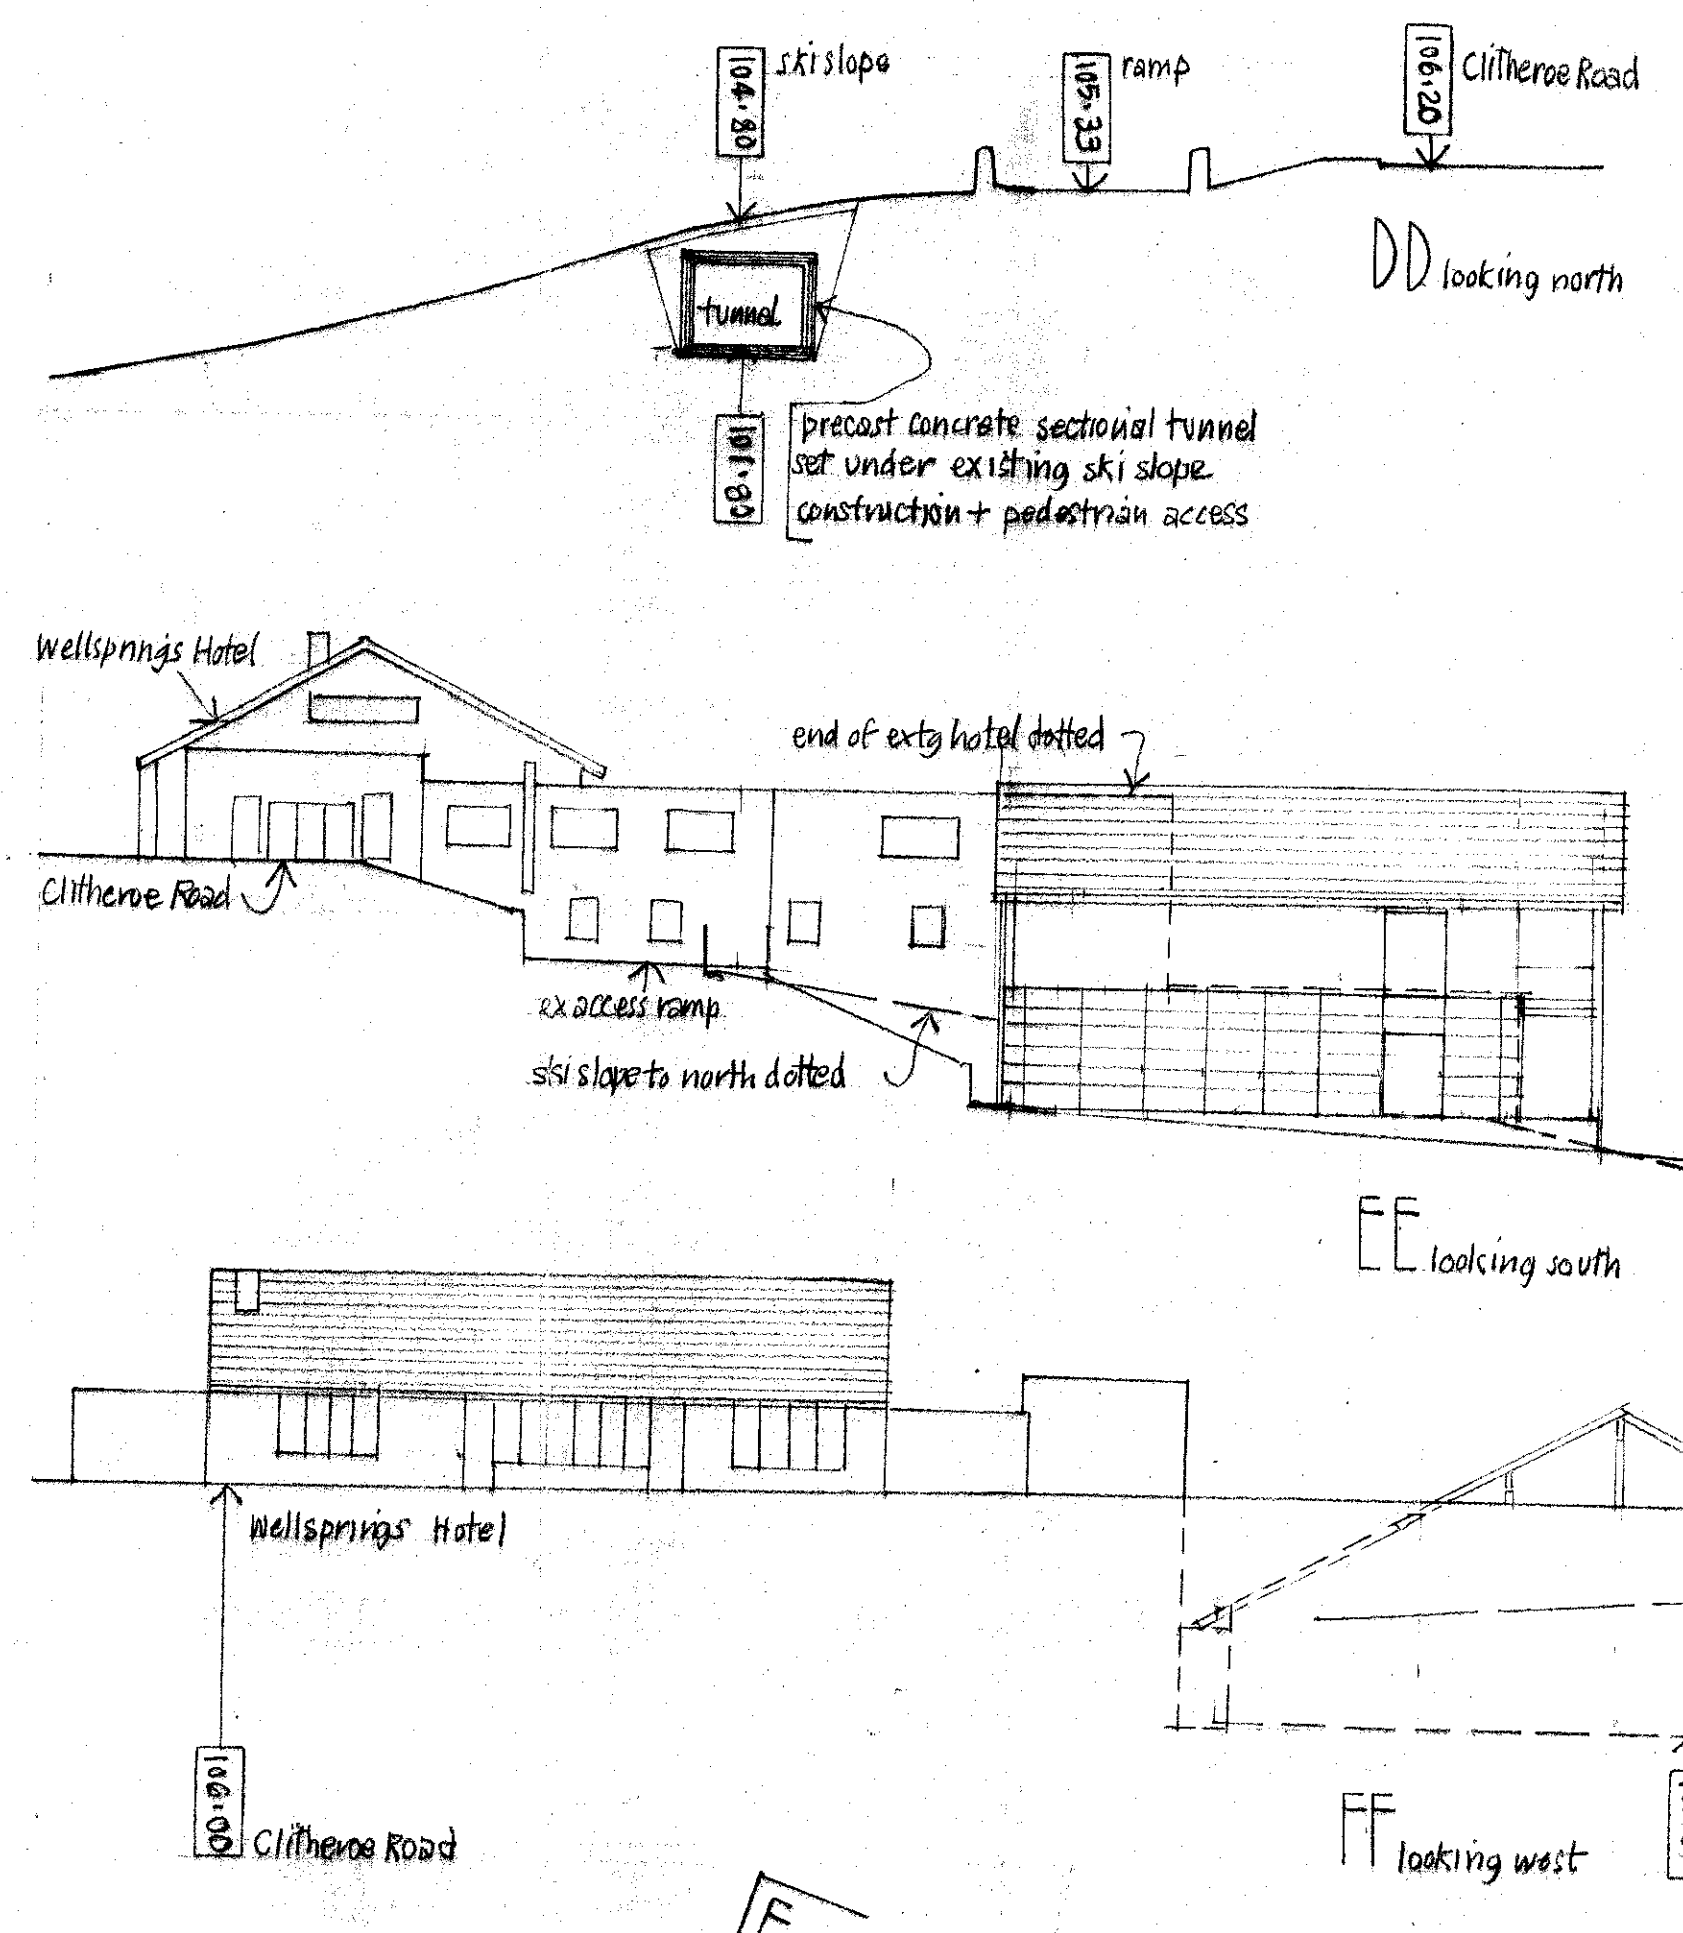
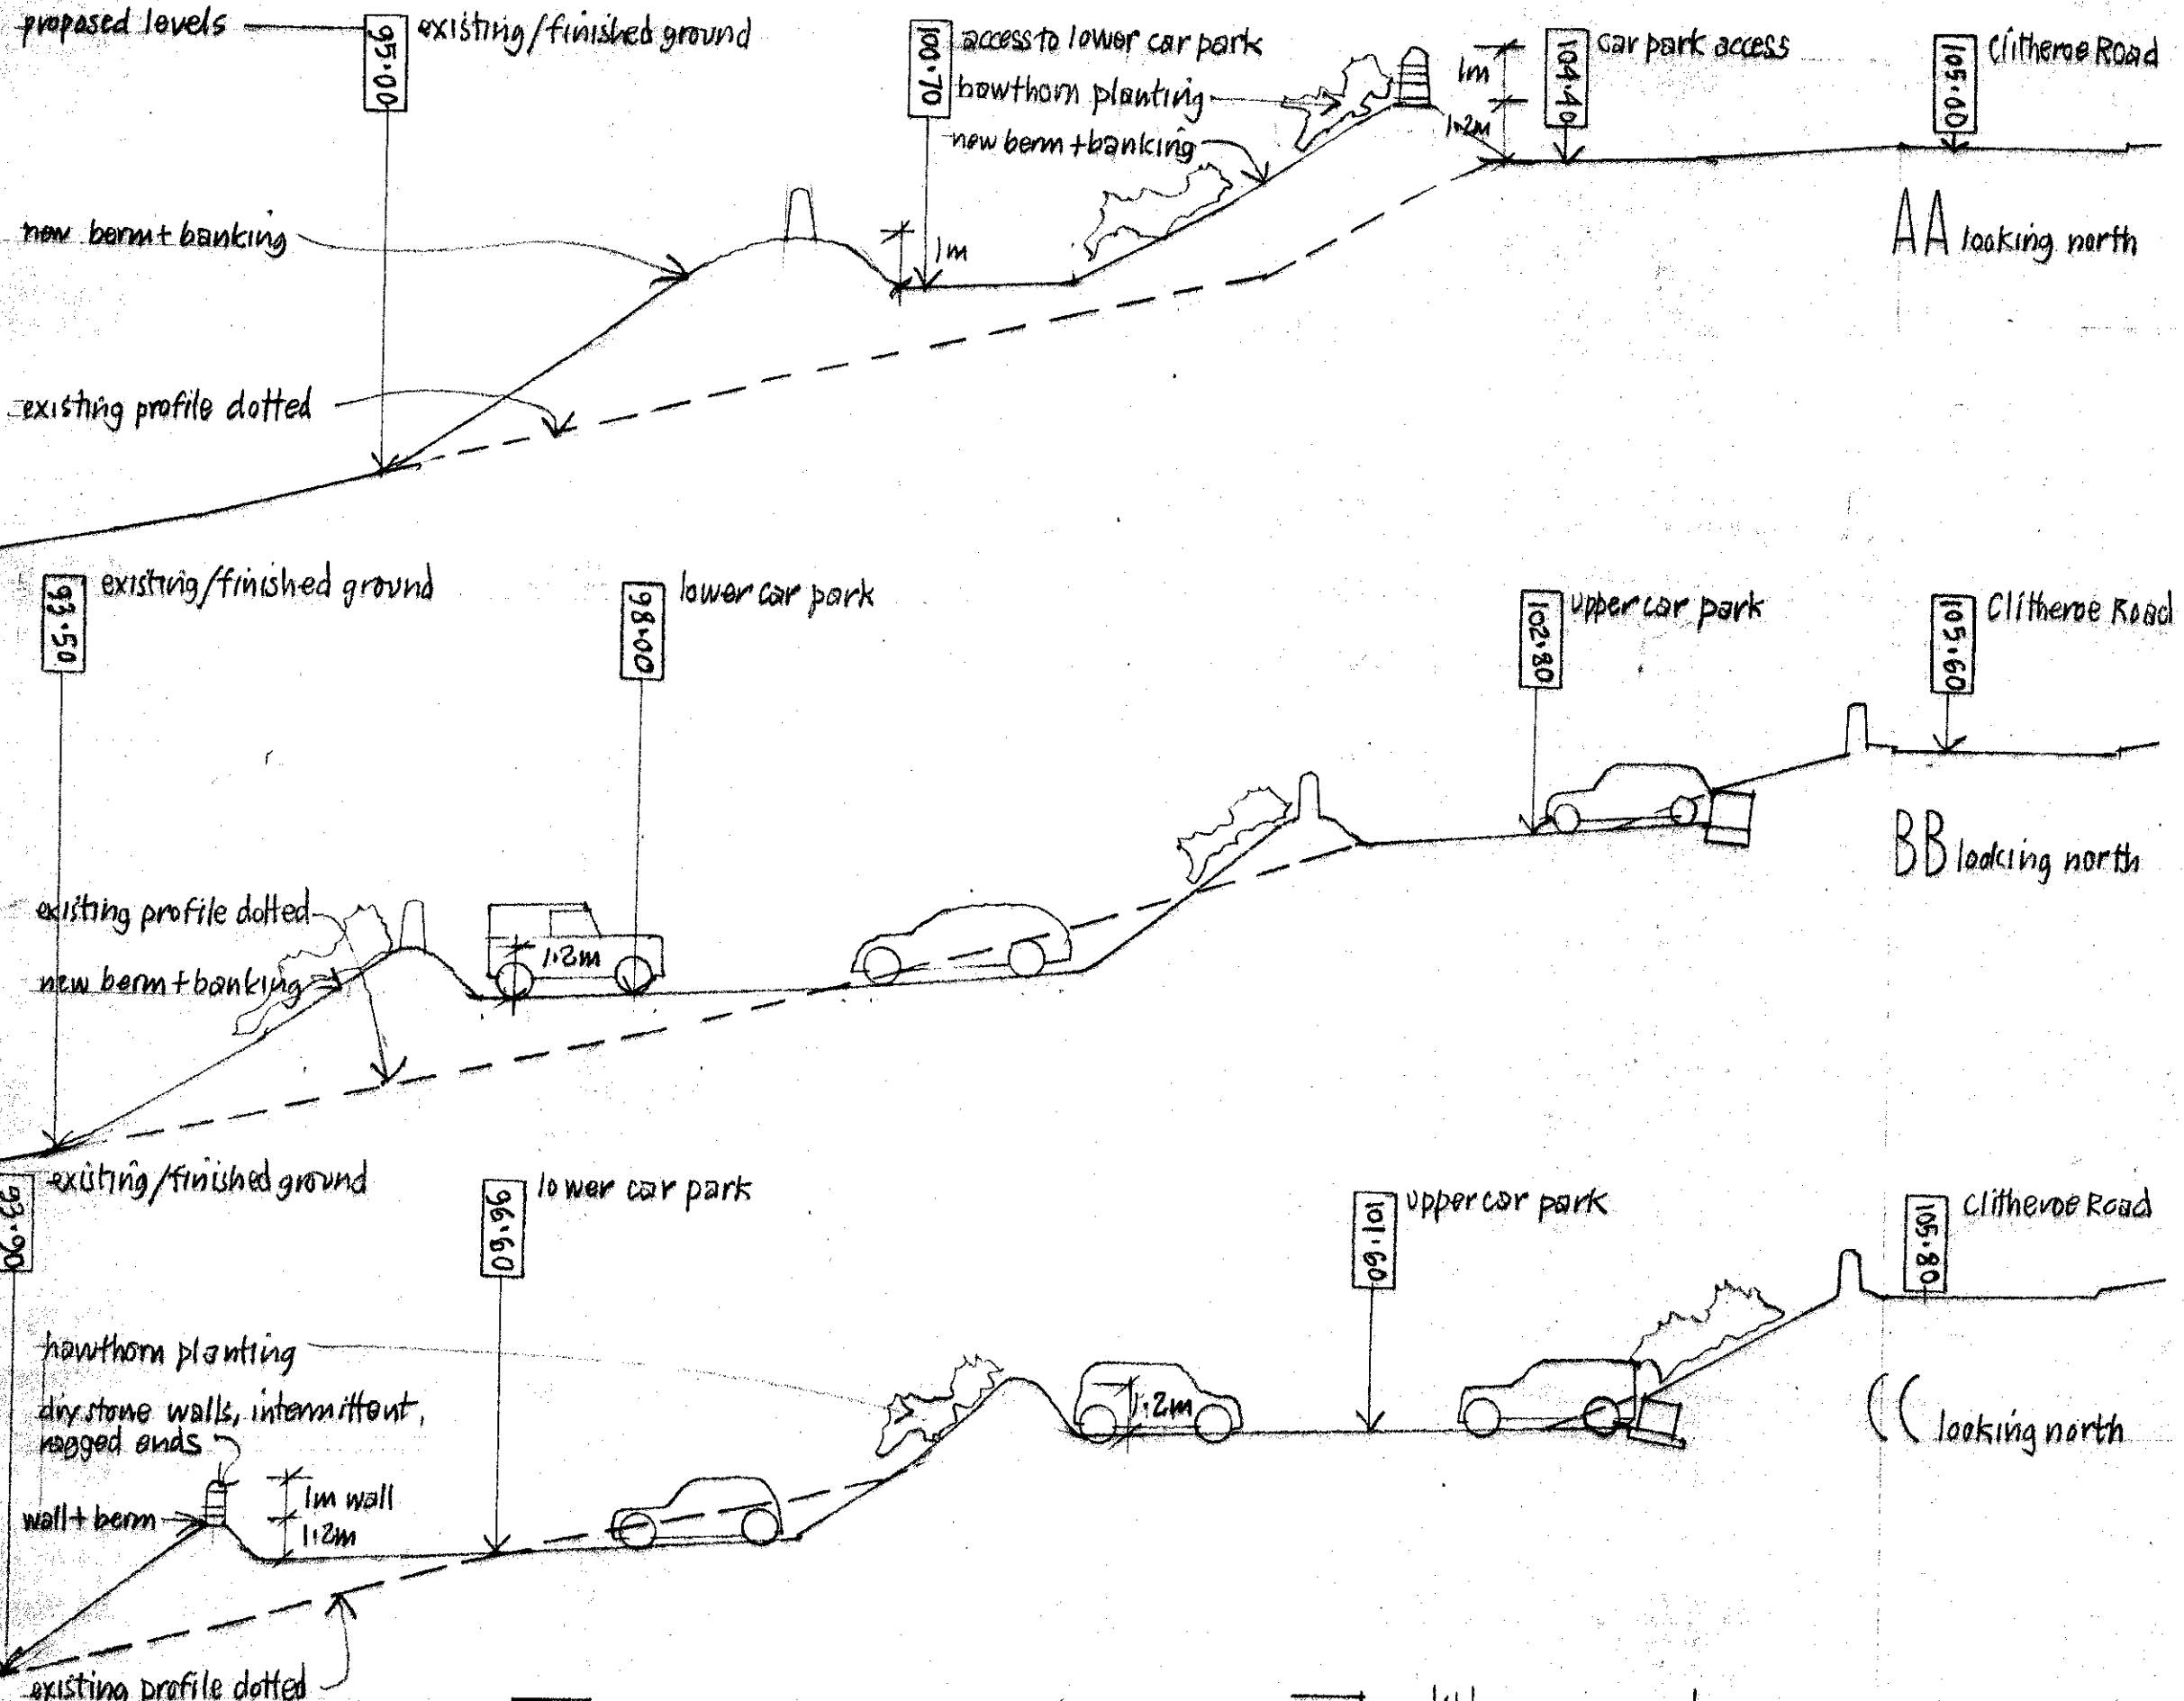


SITE SECTIONS 1:200

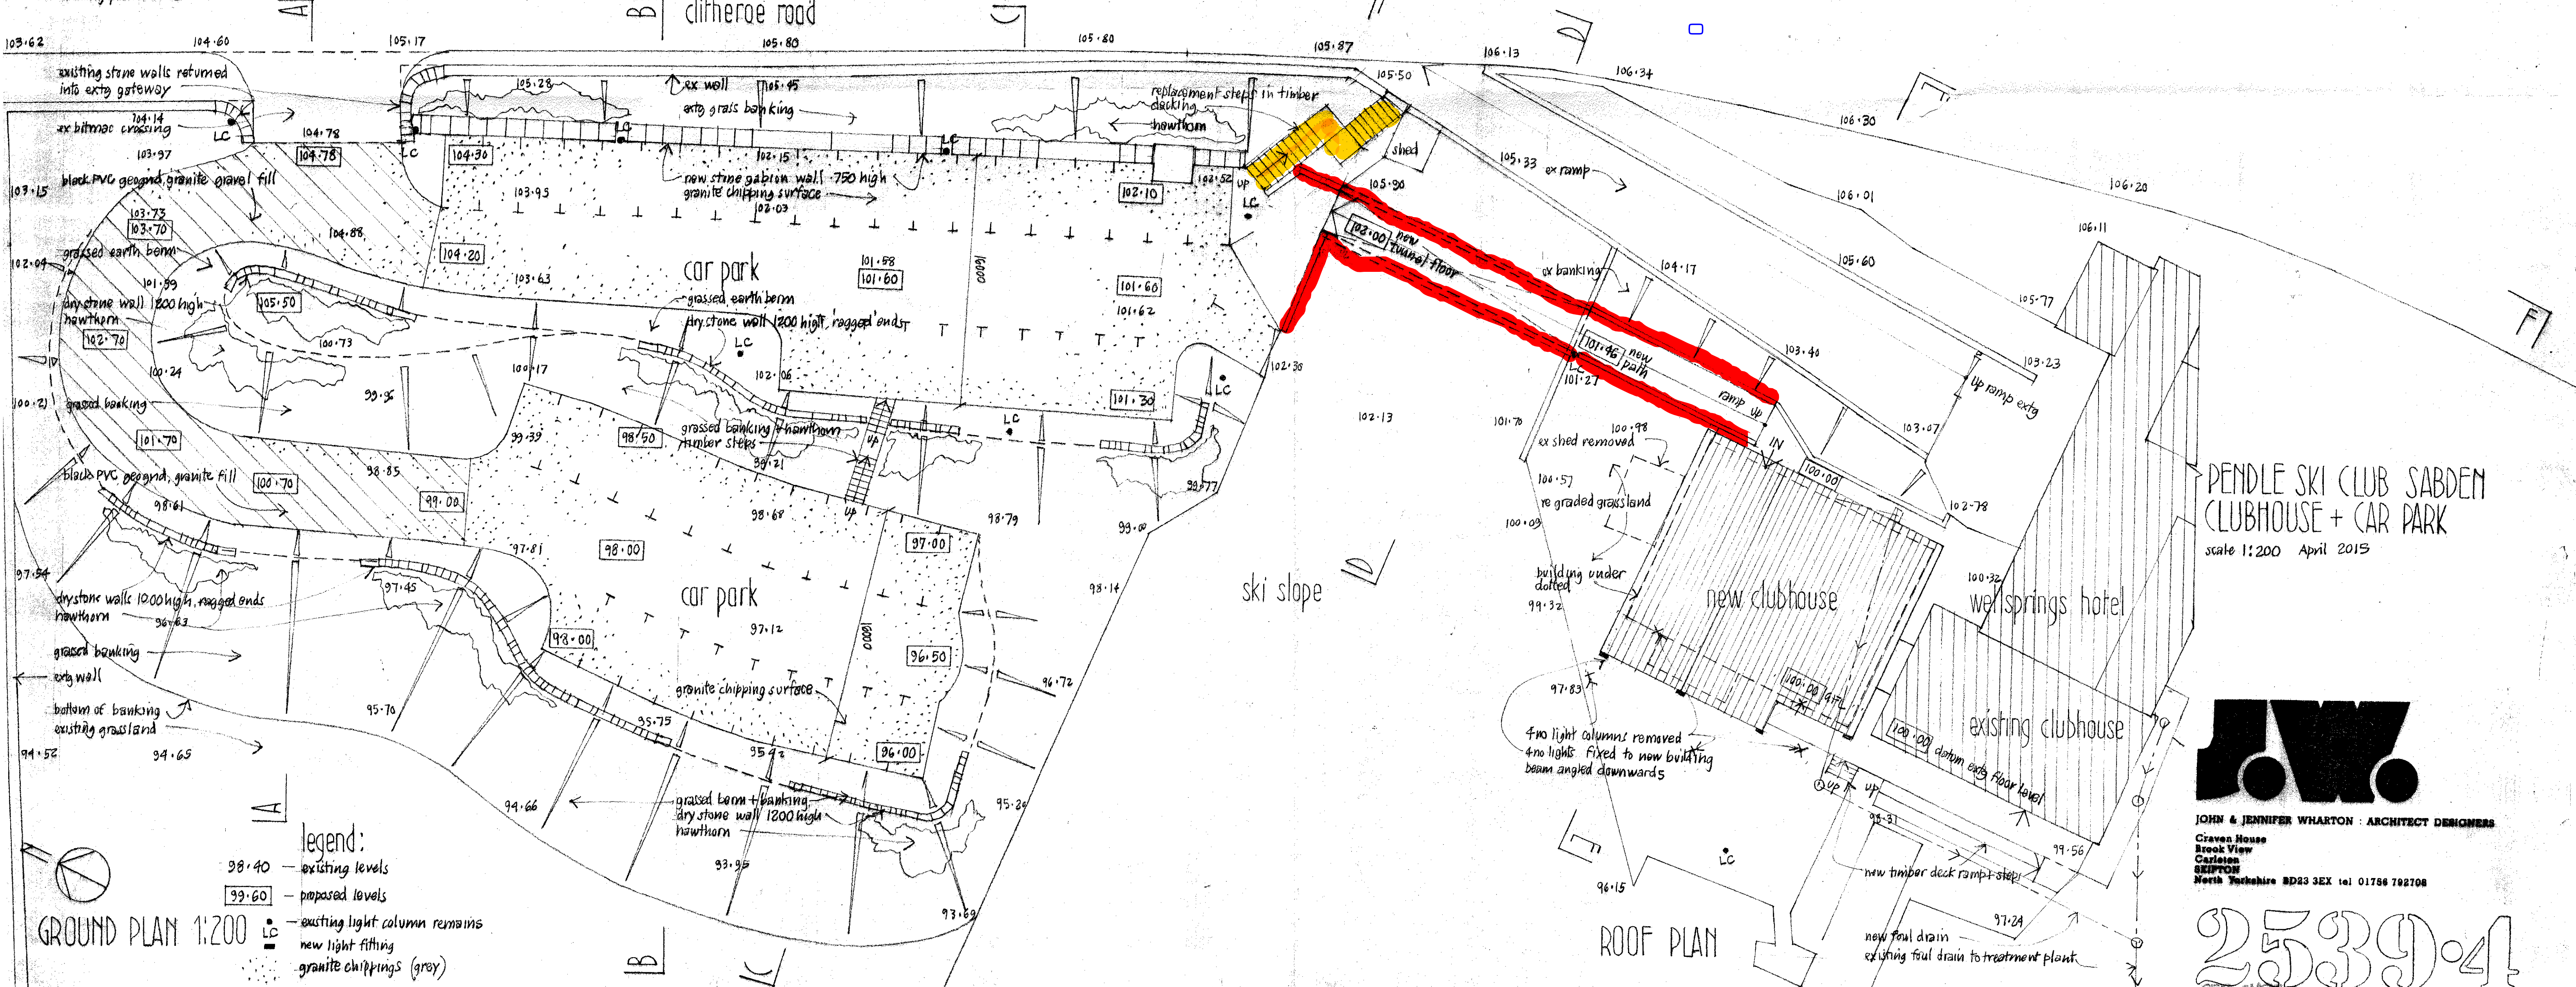

typical elevation of walls on carpark berms 1:100  
dry construction, locally sourced sandstone/gneiss 1000 high rough rounded top stones, concealed mortar joints wall ends 'ragged'

LOCATION 1:2500

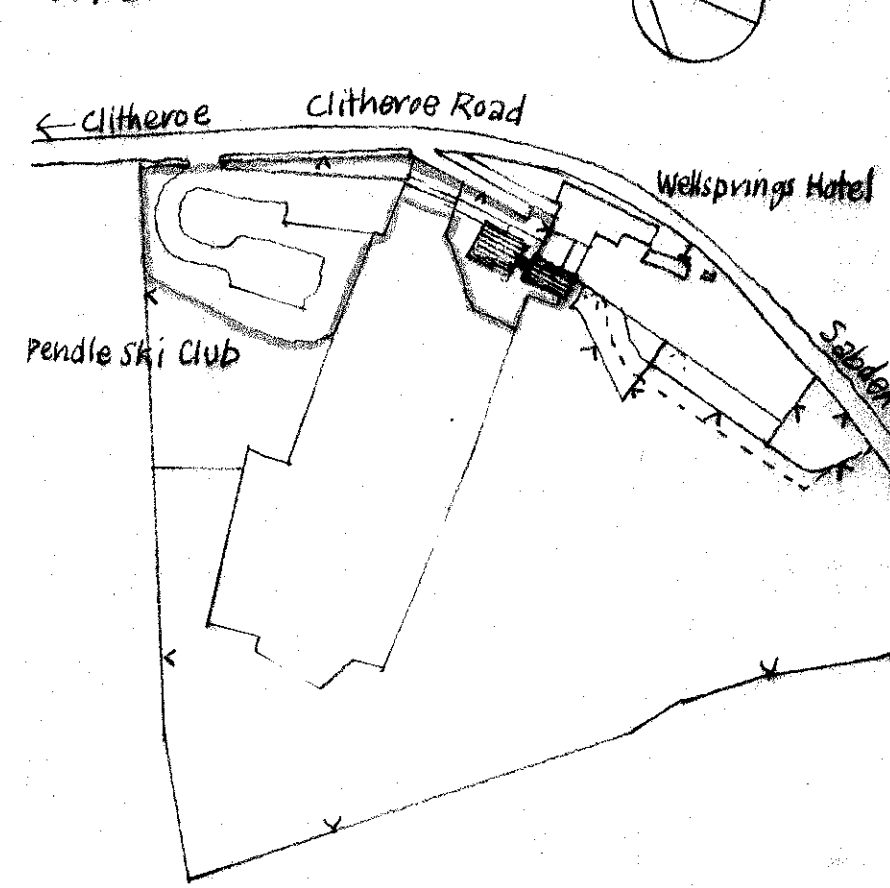

Legend:  
 98.40 - existing levels  
 99.60 - proposed levels  
 LC - existing light column remains  
 new light fitting  
 granite chippings (grey)

PENDLE SKI CLUB SABDEN CLUBHOUSE + CAR PARK  
 scale 1:200 April 2015

**JW**  
 JOHN & JENNIFER WHARTON : ARCHITECT DESIGNERS  
 Craven House  
 Brook View  
 Castleton  
 SEIPTON  
 North Yorkshire BD23 3EX tel 01756 782708

2539.4