

materials schedule

samples of proposed materials to be provided to local authority on request

walls stone, to match existing to neighbouring properties
roof slate, to match existing to neighbouring properties


this drawing is to be read in conjunction with all relevant consultants and specialists drawings. the architect is to be notified of any discrepancies before proceeding.
do not scale from this drawing. all dimensions are to be checked on site.
this drawing is subject to copyright.



1 north elevation

red broken line indicates profile of existing building (to be removed)


existing boundary wall fronting slaidburn road to be retained and unaffected by the work

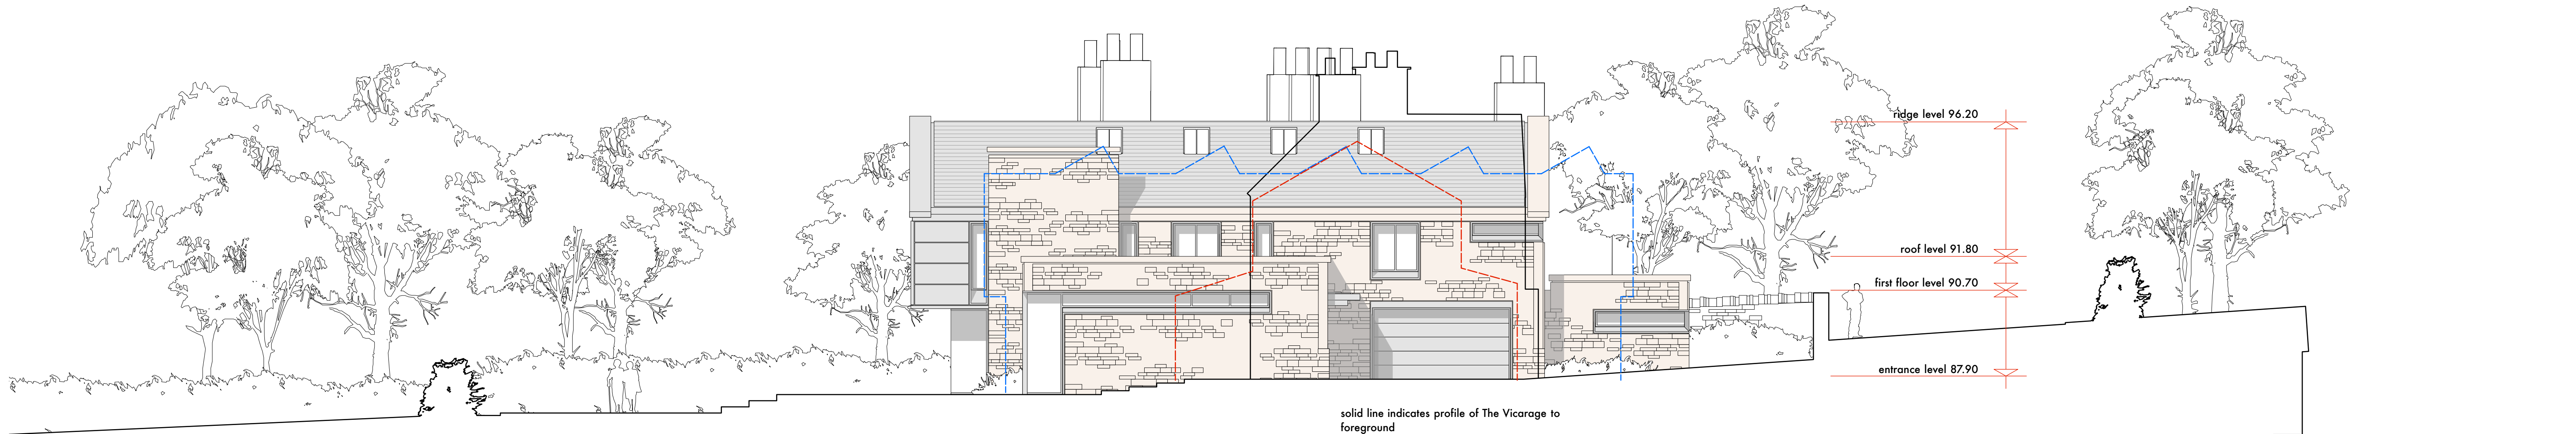

2 east elevation

solid line indicates profile of The Vicarage to foreground

blue broken line indicates profile of pre-application scheme

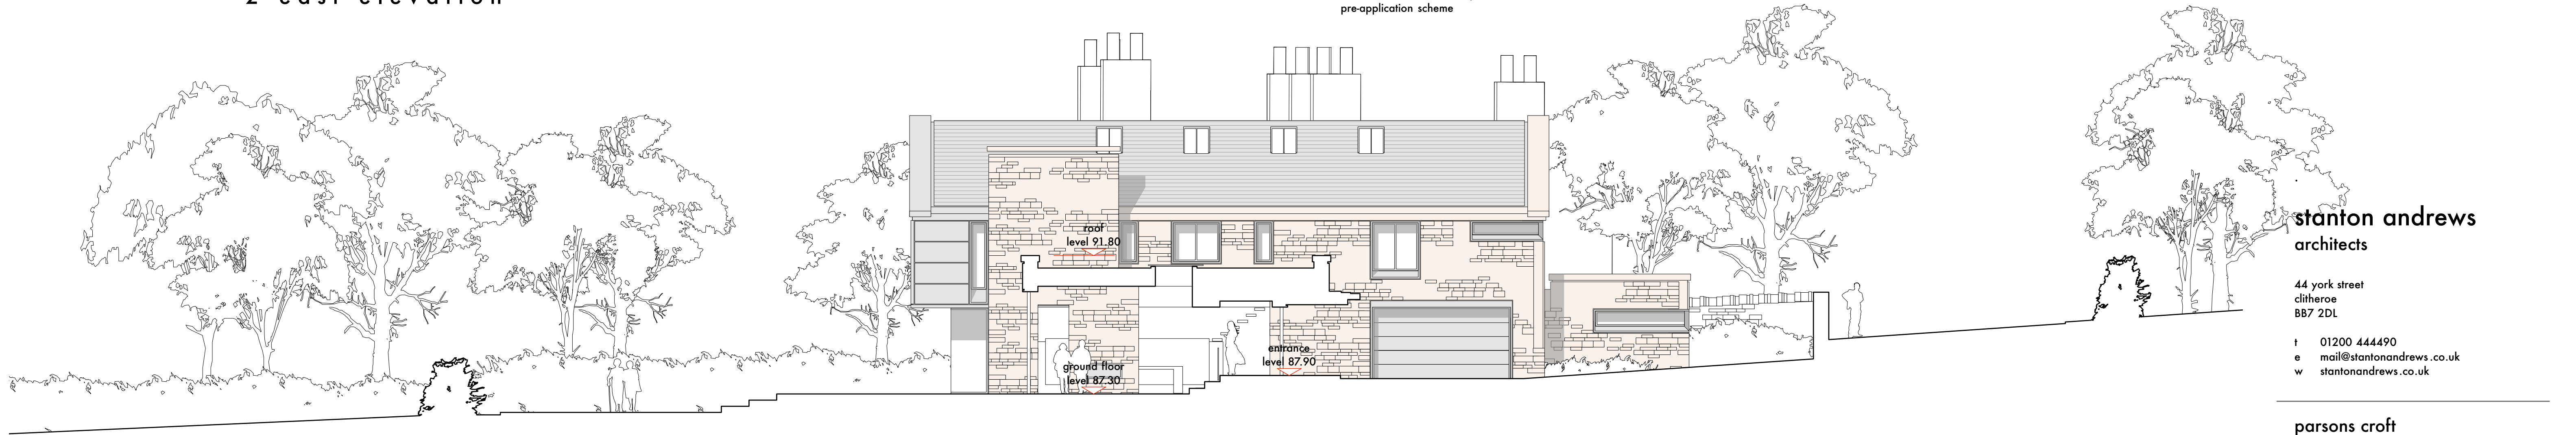

3 section A

stanton andrews
architects

44 york street
clitheroe
BB7 2DL

t 01200 444490
e mail@stantonandrews.co.uk
w stantonandrews.co.uk

parsons croft
waddington

proposed
elevations 1 of 2