





Front Elevation



Rear Elevation

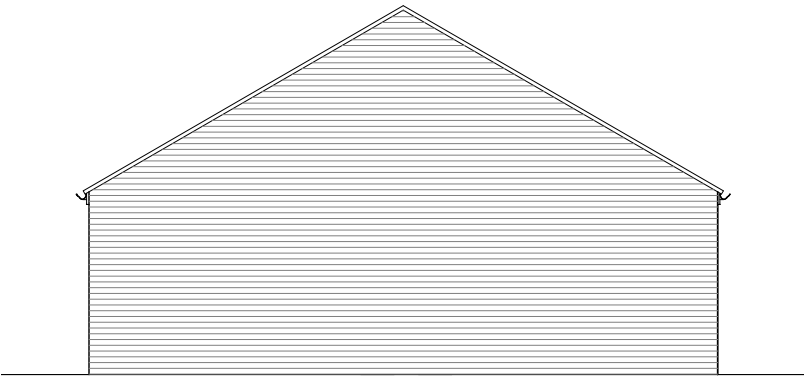

Side Elevation (Gable)

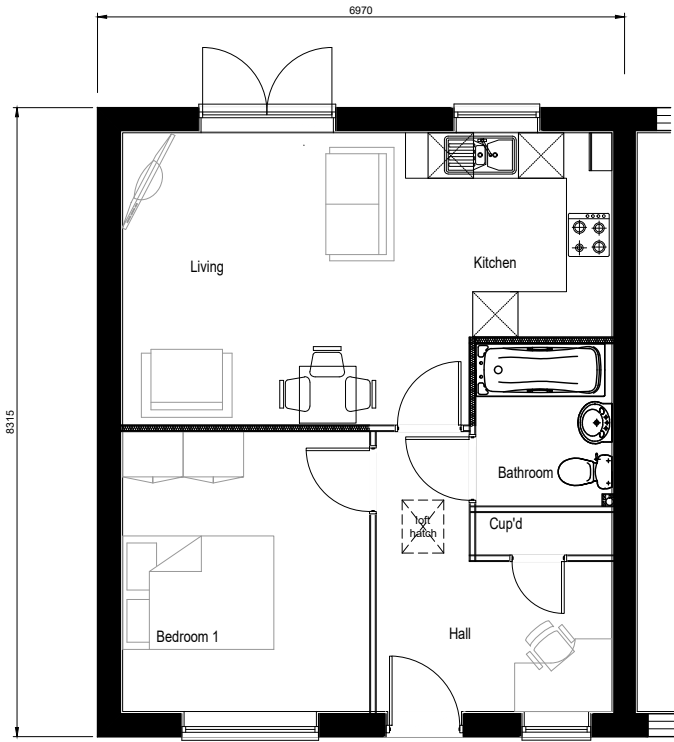

Floor Plan

THE HEARTWOOD HOUSE TYPE

'THE HEARTWOOD' | PLANS AND ELEVATIONS | 1 STOREY | 1 BED | FOOTAGE: 541 | SCALE: 1:100