
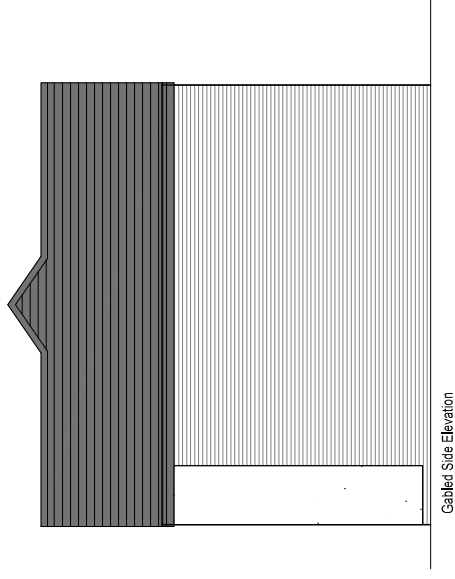
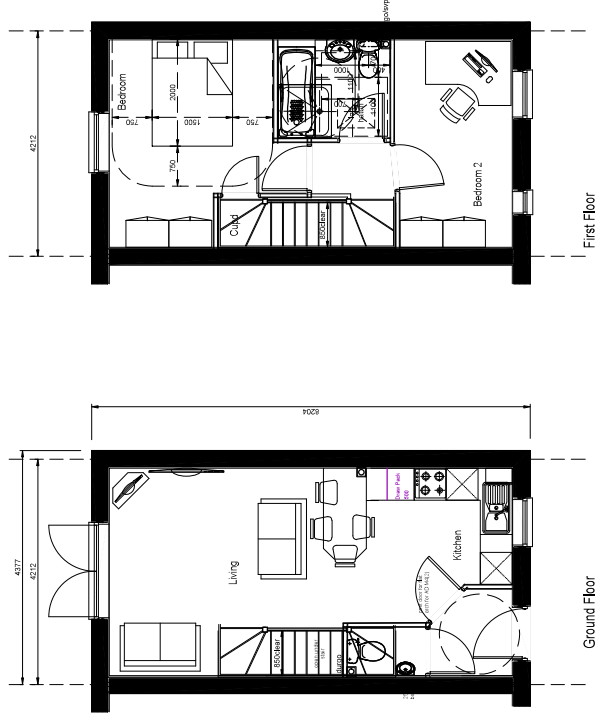


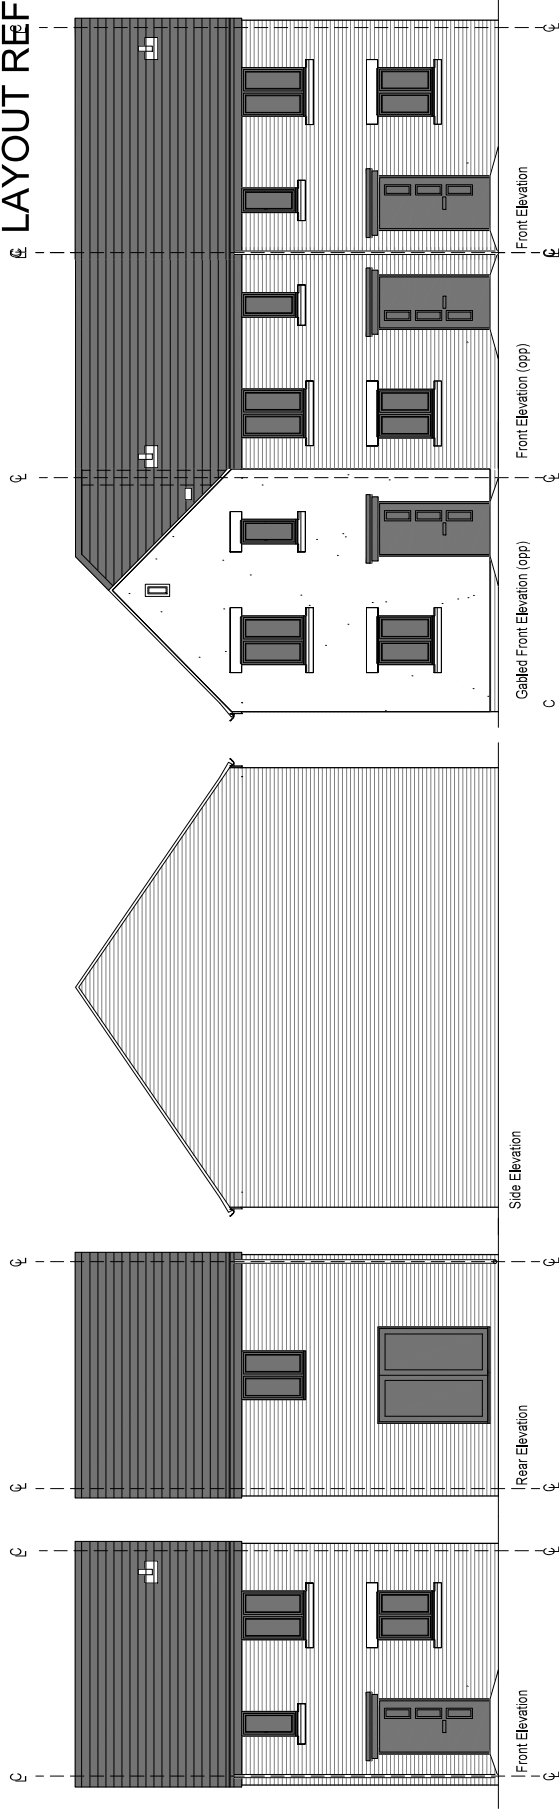

THE ALNMOUTH HOUSE TYPE (AD M4/2 compliant)

'THE ALNMOUTH' | PLANS AND ELEVATIONS | 2 STOREY | 2 BED | FOOTAGE: 643 | SCALE: 1:100