
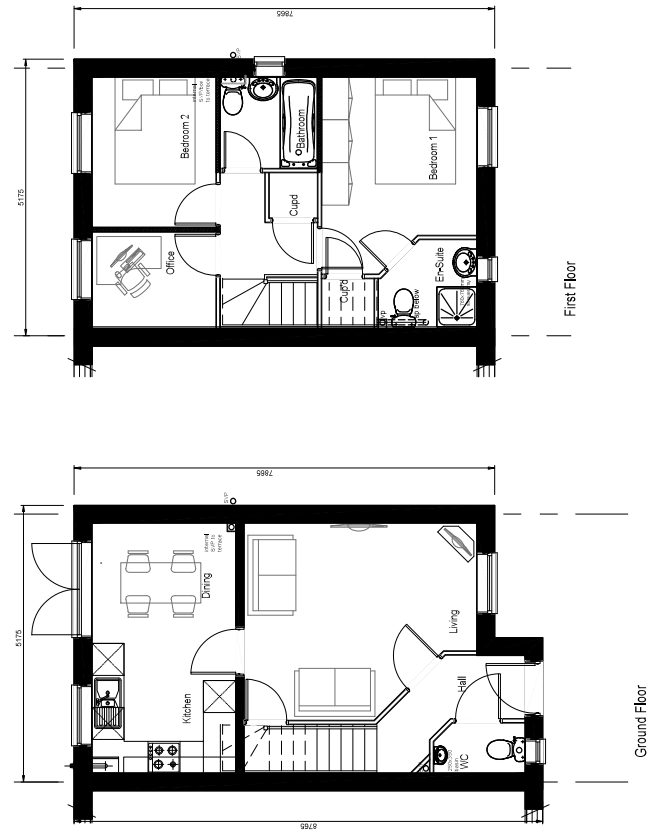


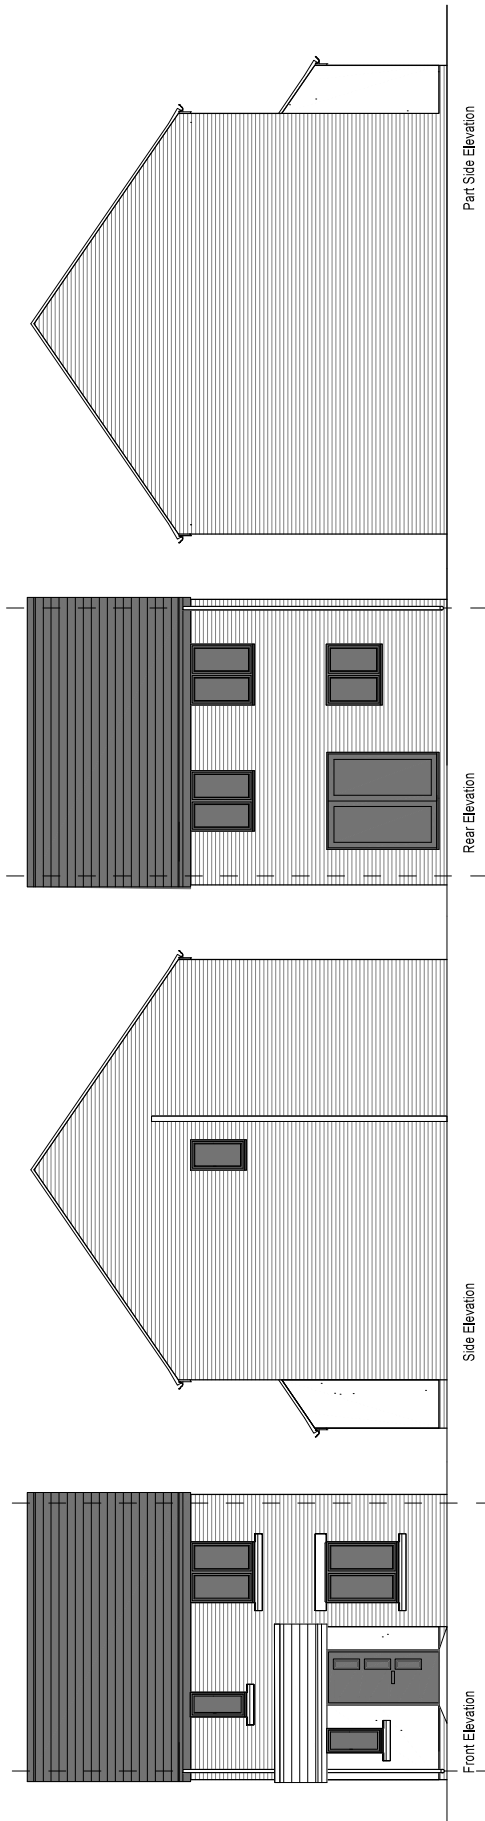

THE BARTON HOUSE TYPE

'THE BARTON' | PLANS AND ELEVATIONS | 2 STOREY | 3 BED | FOOTAGE: 761 | SCALE: 1:100