
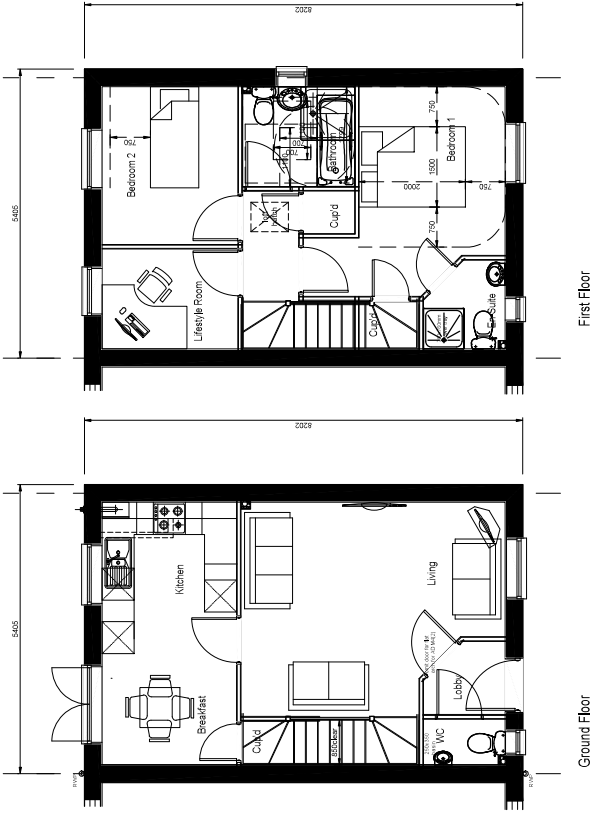


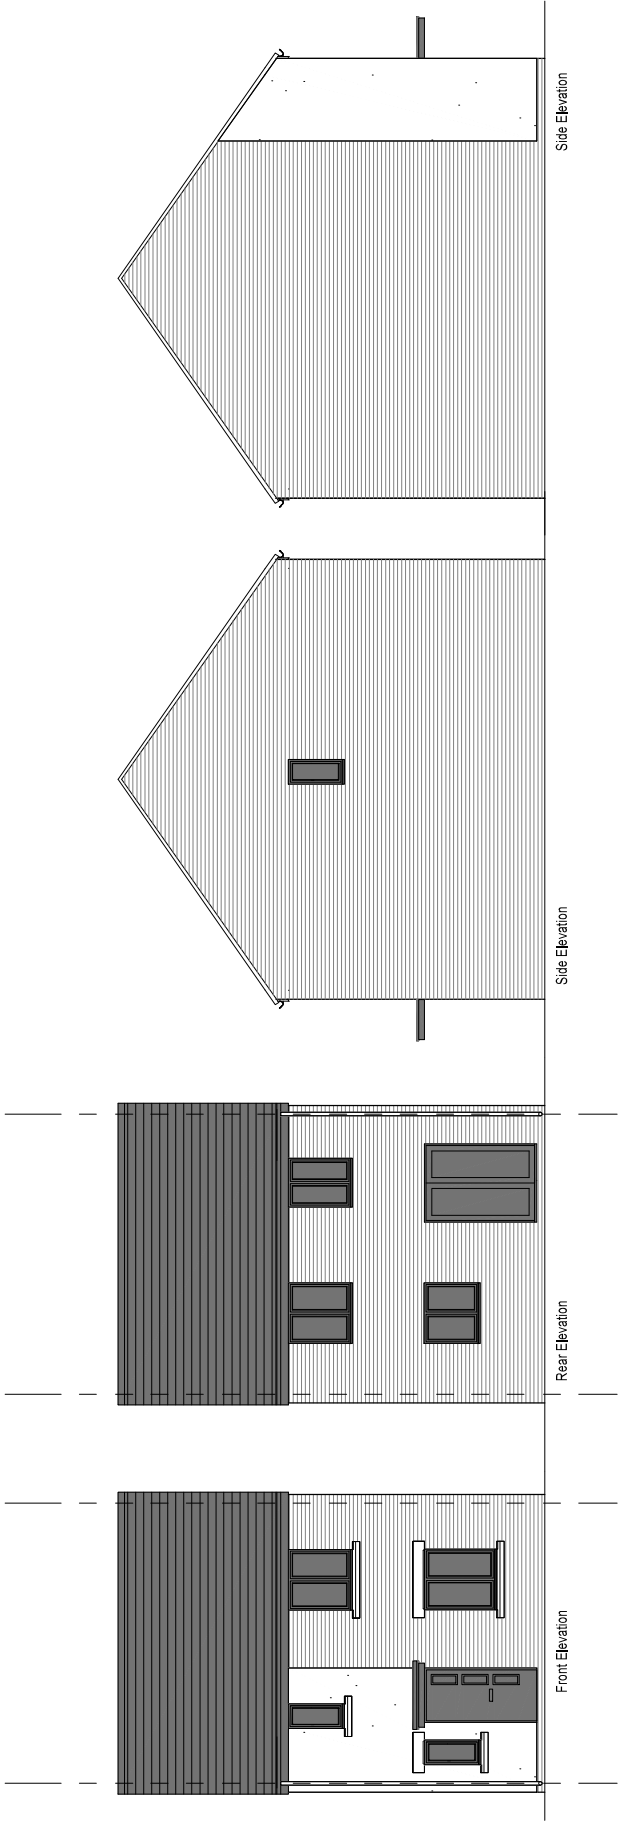

THE DANBURY HOUSE TYPE

'THE DANBURY' | PLANS AND ELEVATIONS | 2 STOREY | 3 BED | FOOTAGE: 811 | SCALE: 1:100