
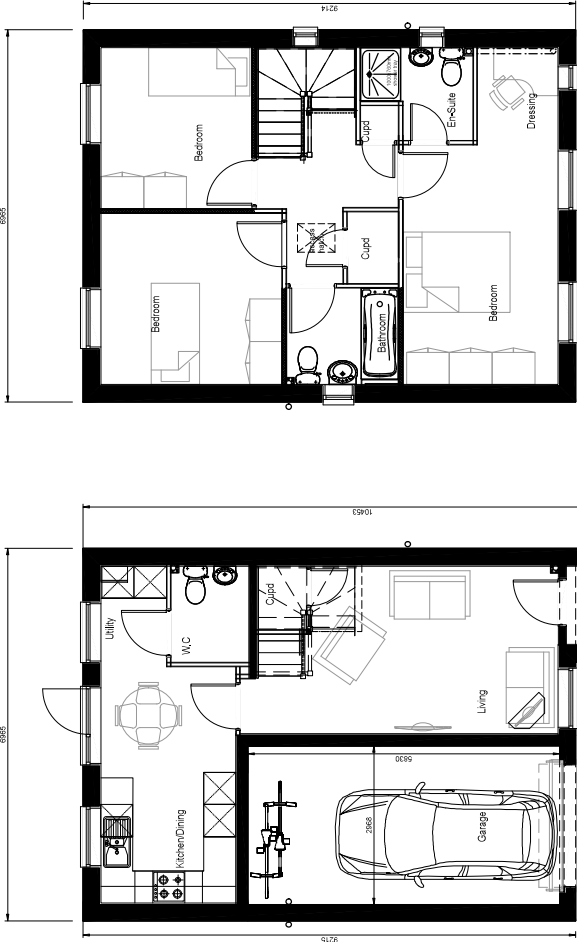


LAYOUT REFERENCE: 'DEL'

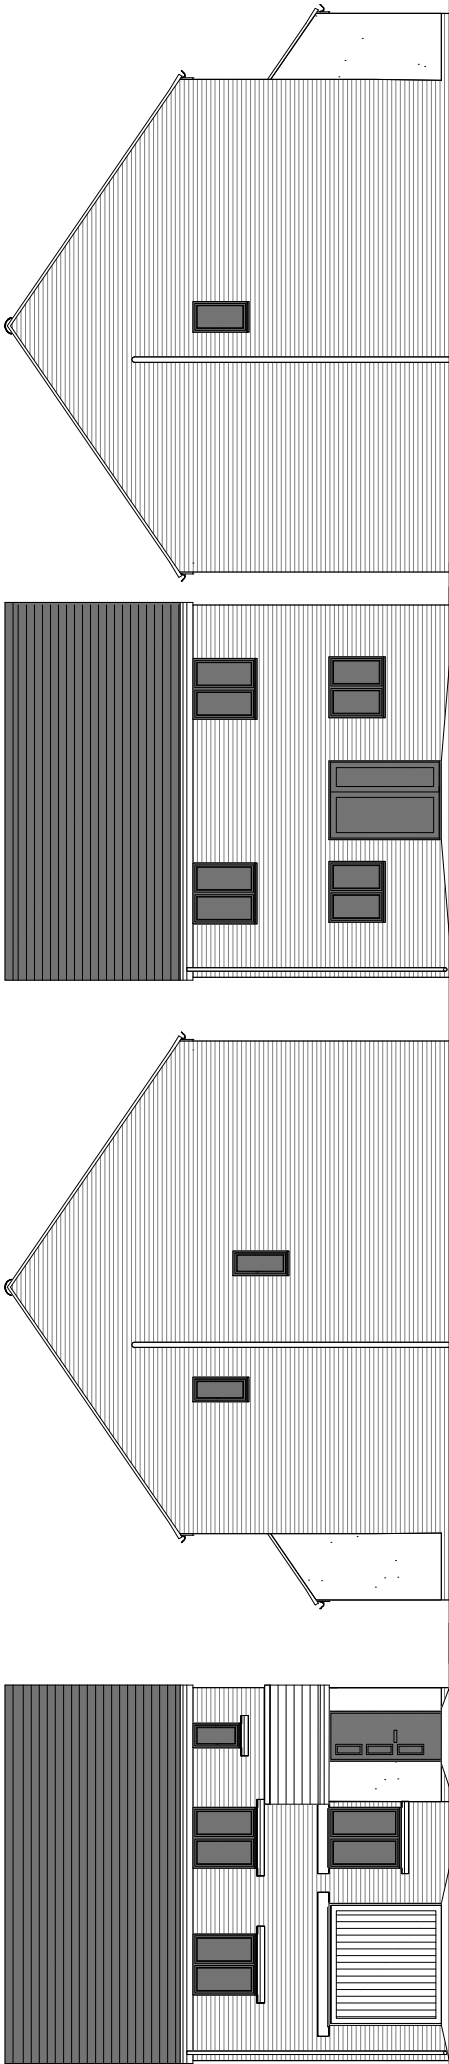

THE DELAMARE HOUSE TYPE

'THE DELAMARE' | PLANS AND ELEVATIONS | 2 STOREY | 3 BED | GARAGE: 5830 | FOOTAGE: 993 | SCALE: 1:100