




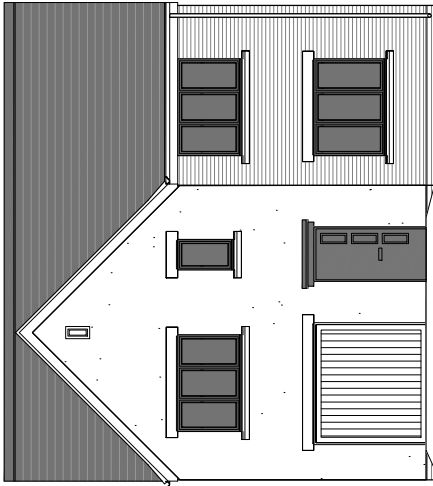


Front Elevation

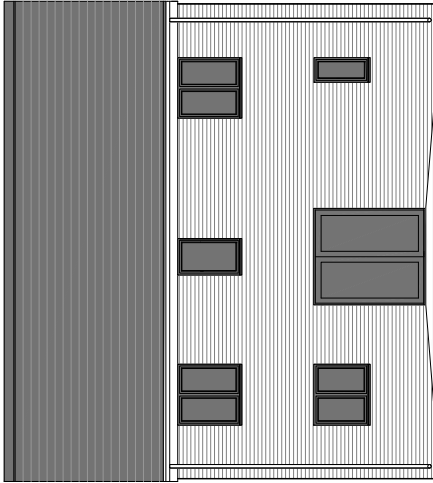


Rear Elevation

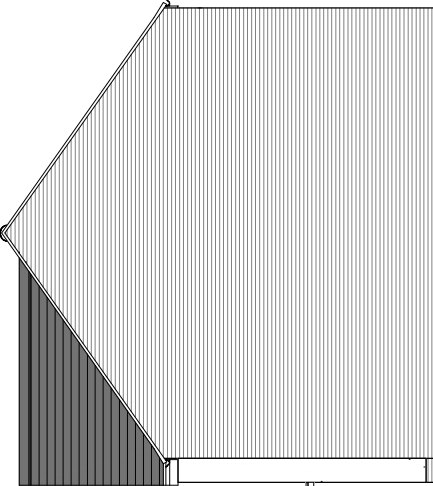


Side Elevation

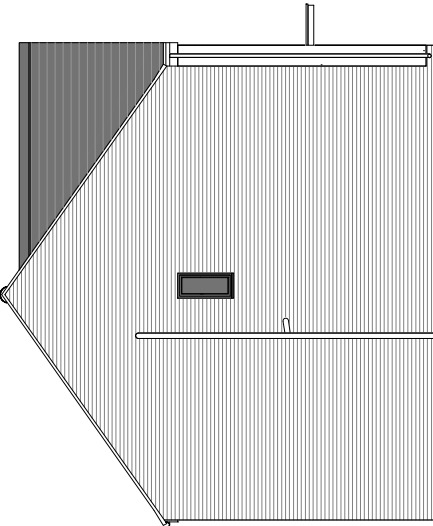

Side Elevation

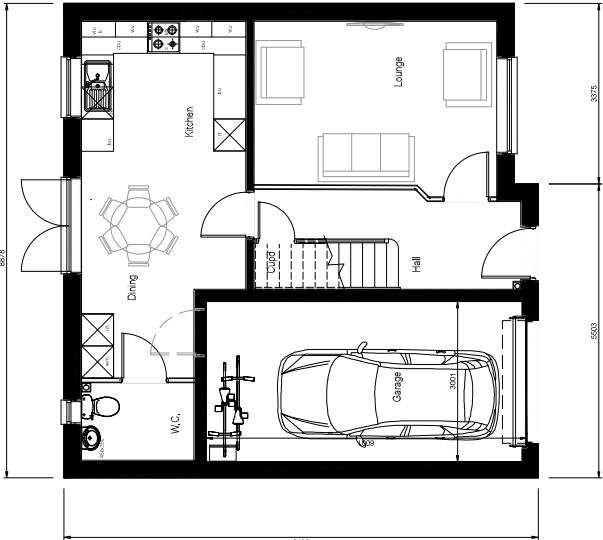

Ground Floor Plan.

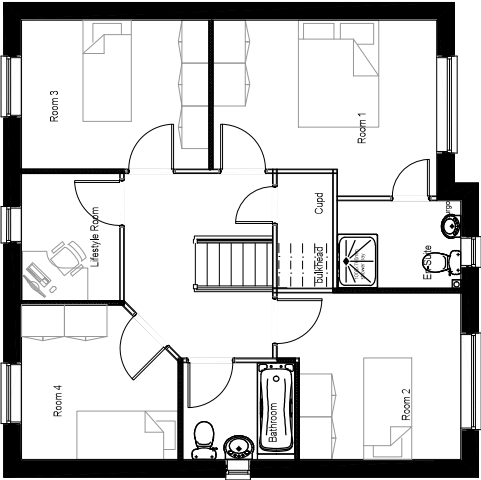

First Floor Plan.

THE MARSTON HOUSE TYPE

'THE MARSTON' | PLANS AND ELEVATIONS | 2 STOREY | 5 BED | GARAGE: 6001 | FOOTAGE: 1230 | SCALE: 1:100