


100mm square pressure treated softwood  
rail with joists centred on posts

Galvanised strap 100mm wide  
fixed with clout nails

100mm square pressure treated softwood  
posts at 1500mm centres

300x300x300mm concrete base

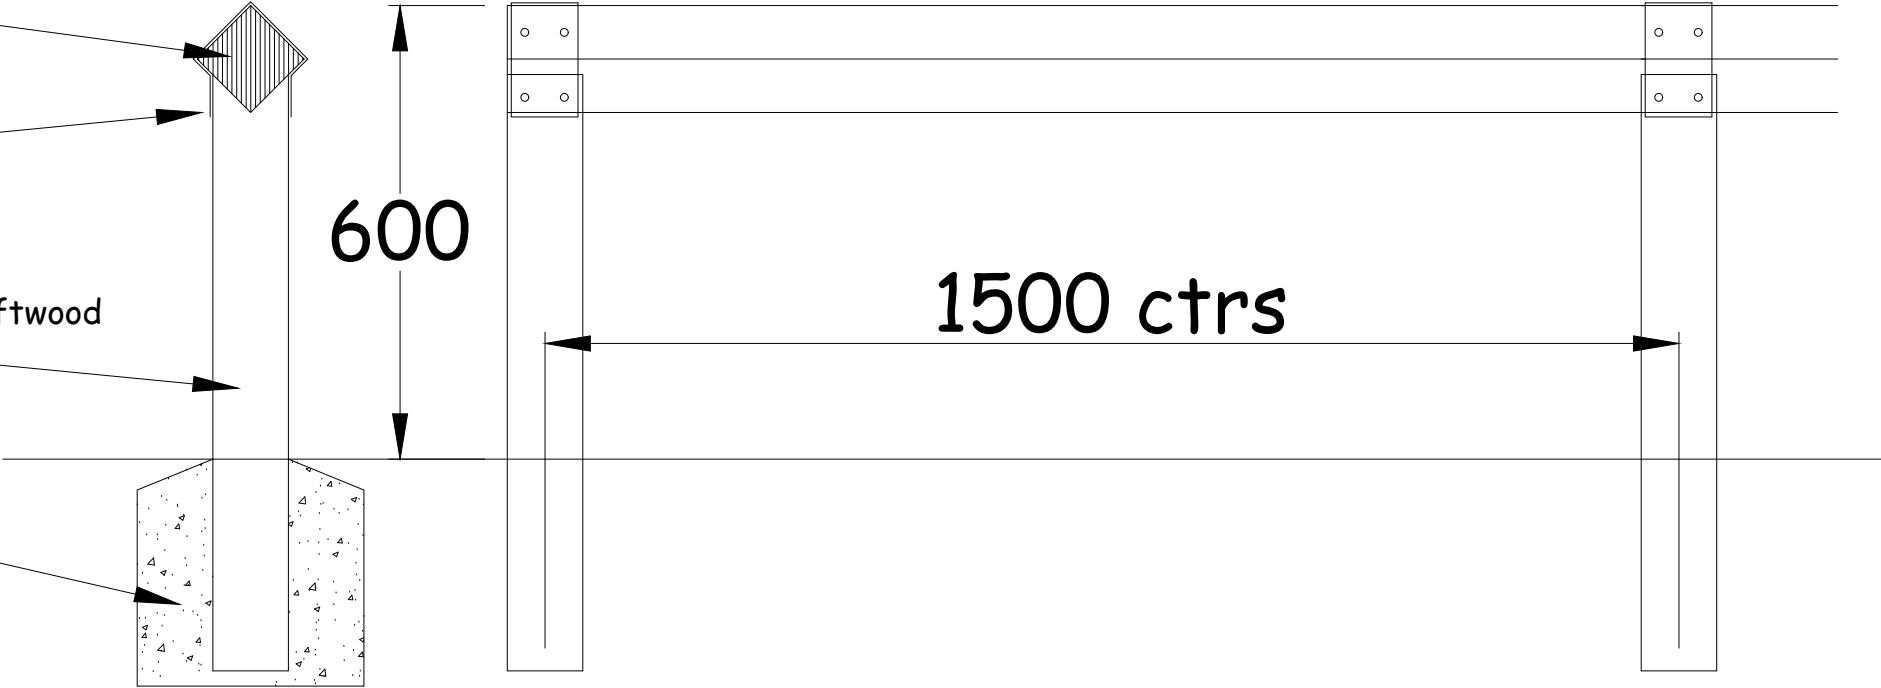

| Rev.     | Date. | Description |
|----------|-------|-------------|
| Initials |       |             |



**PERSIMMON**  
Persimmon Homes Lancashire  
Persimmon House  
Lancaster Business Park  
Caton Road  
Lancaster LA1 3RQ  
Tel: 01524 542000 Fax: 01524 542001

SITE

TITLE  
600mm HIGH TIMBER  
KNEE RAIL

SCALE  
1:20@A3

DATE  
MAR 2018

NUMBER  
SDF12

REVISION