
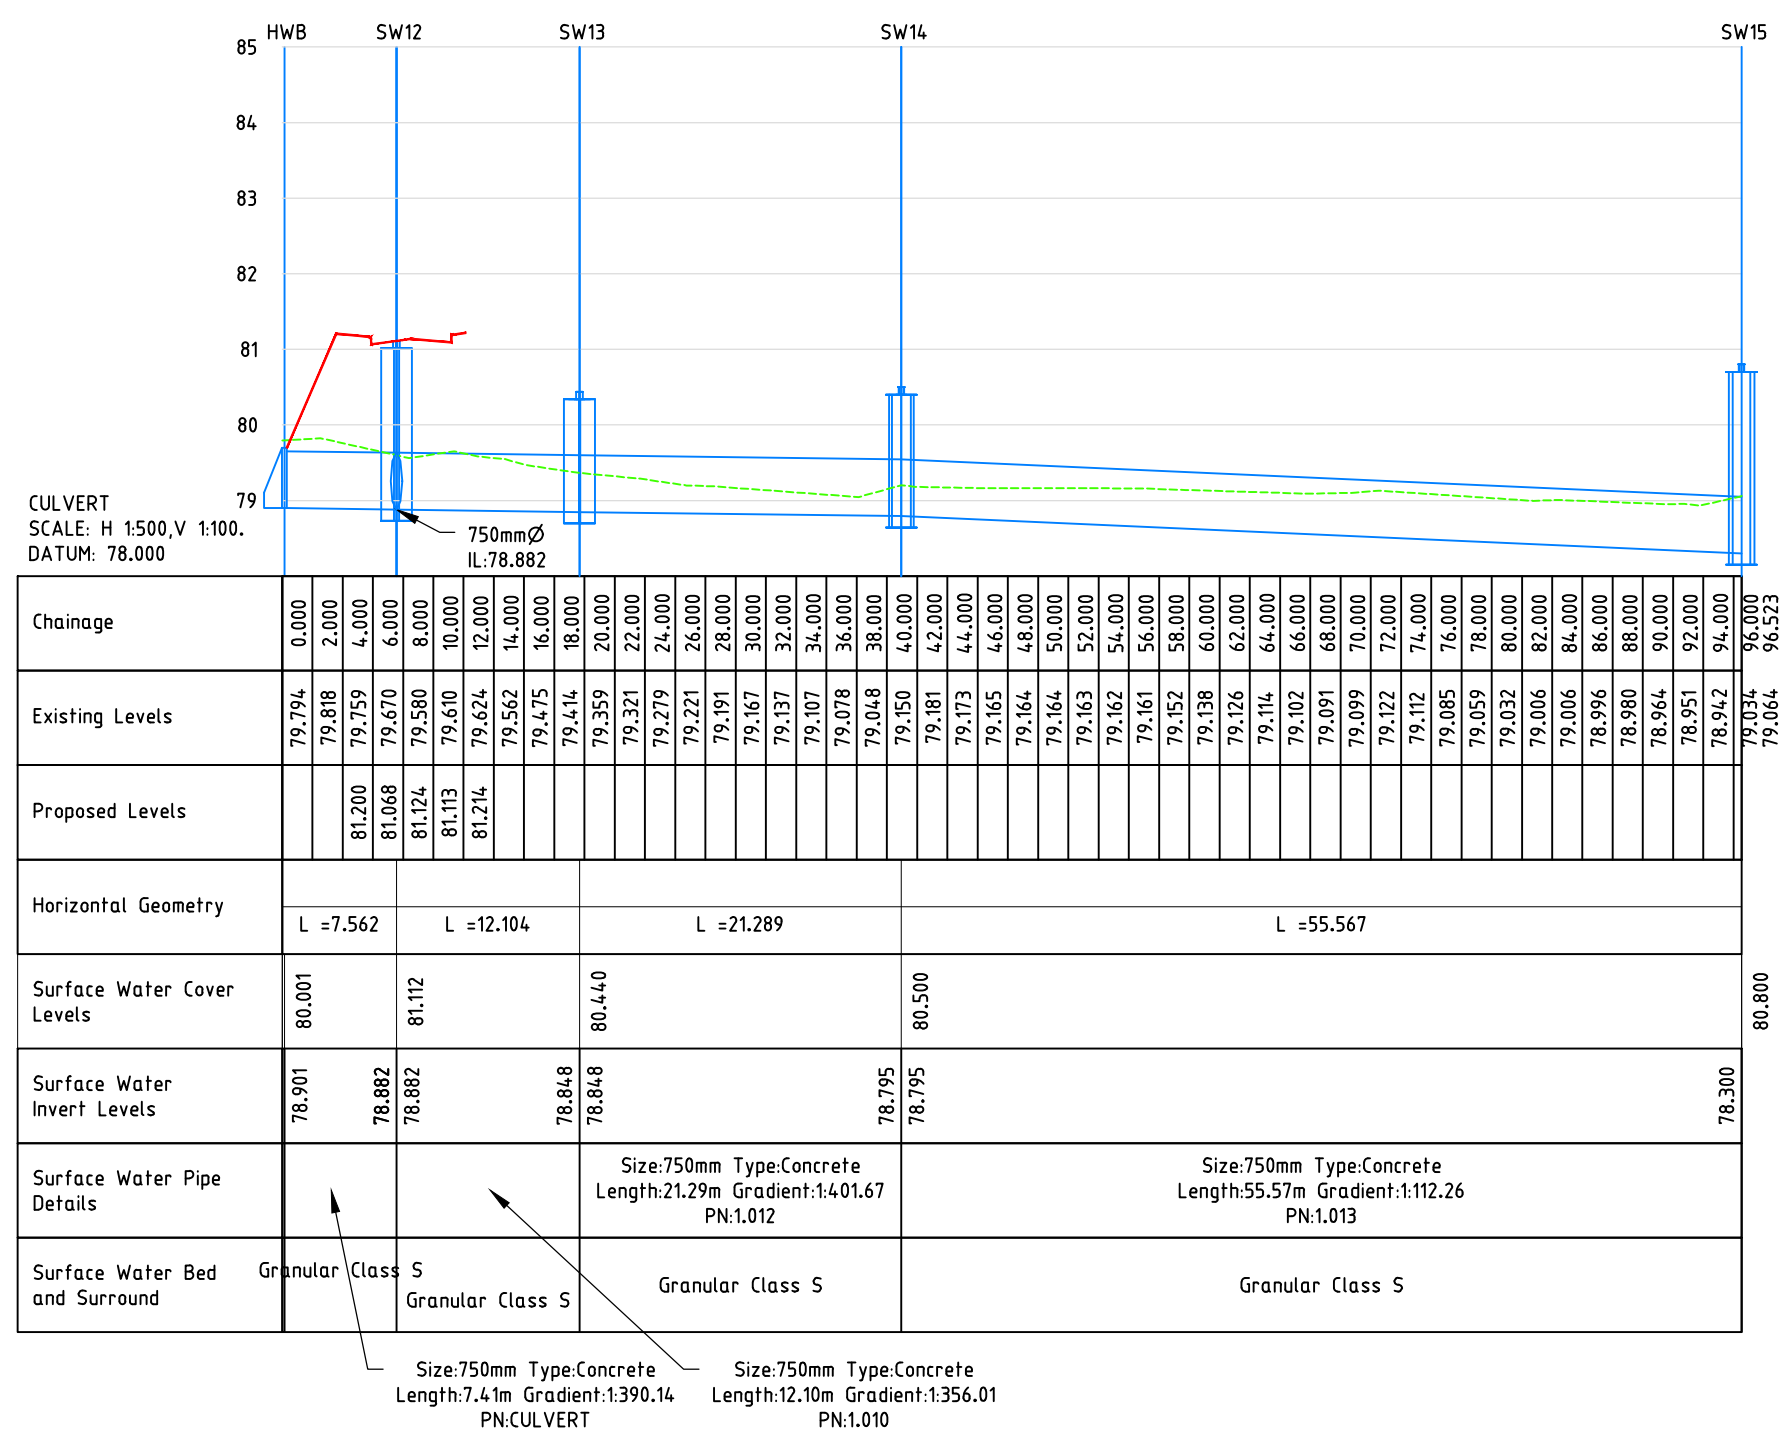
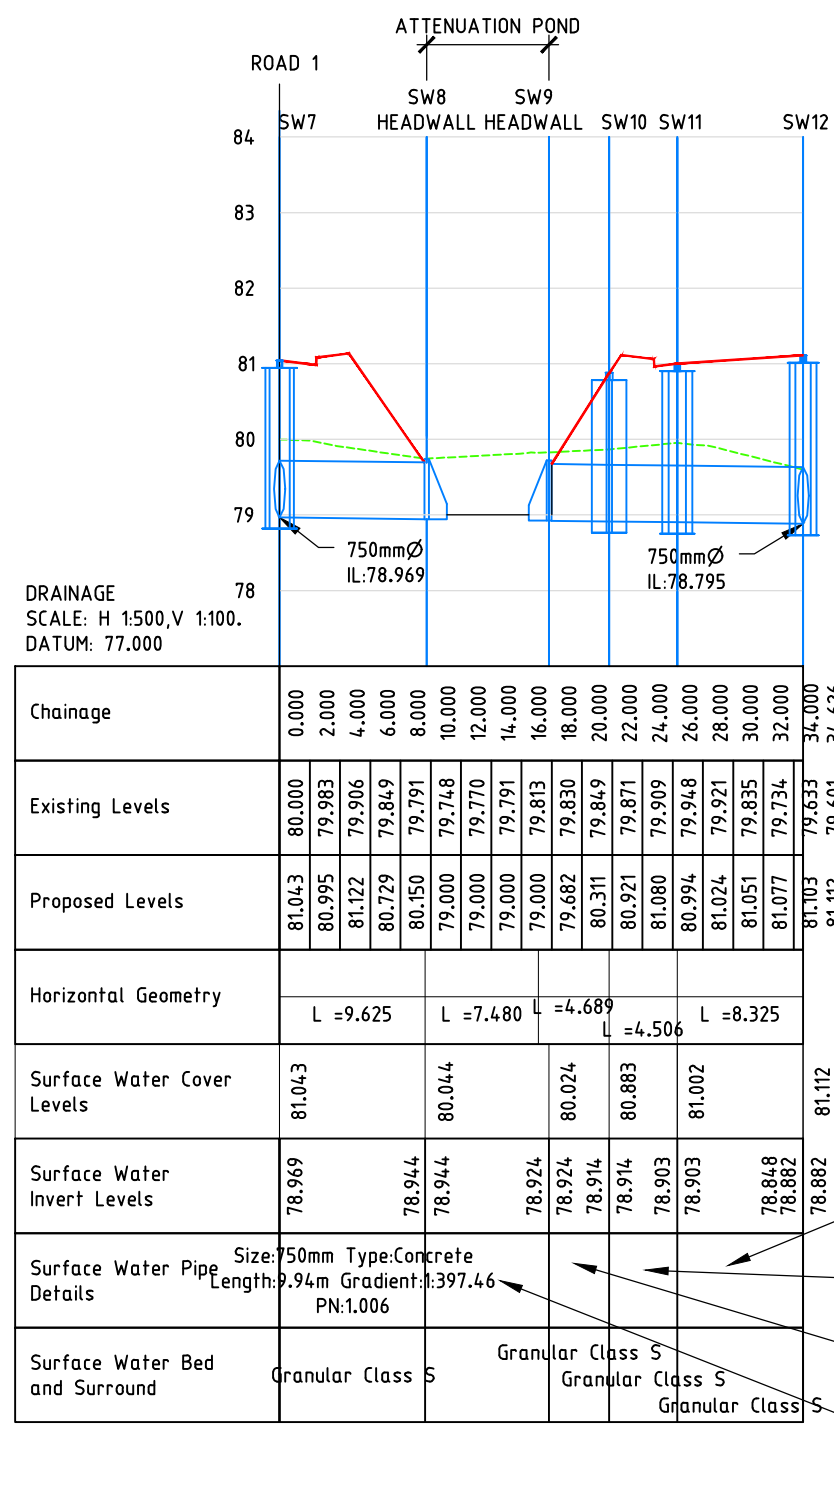
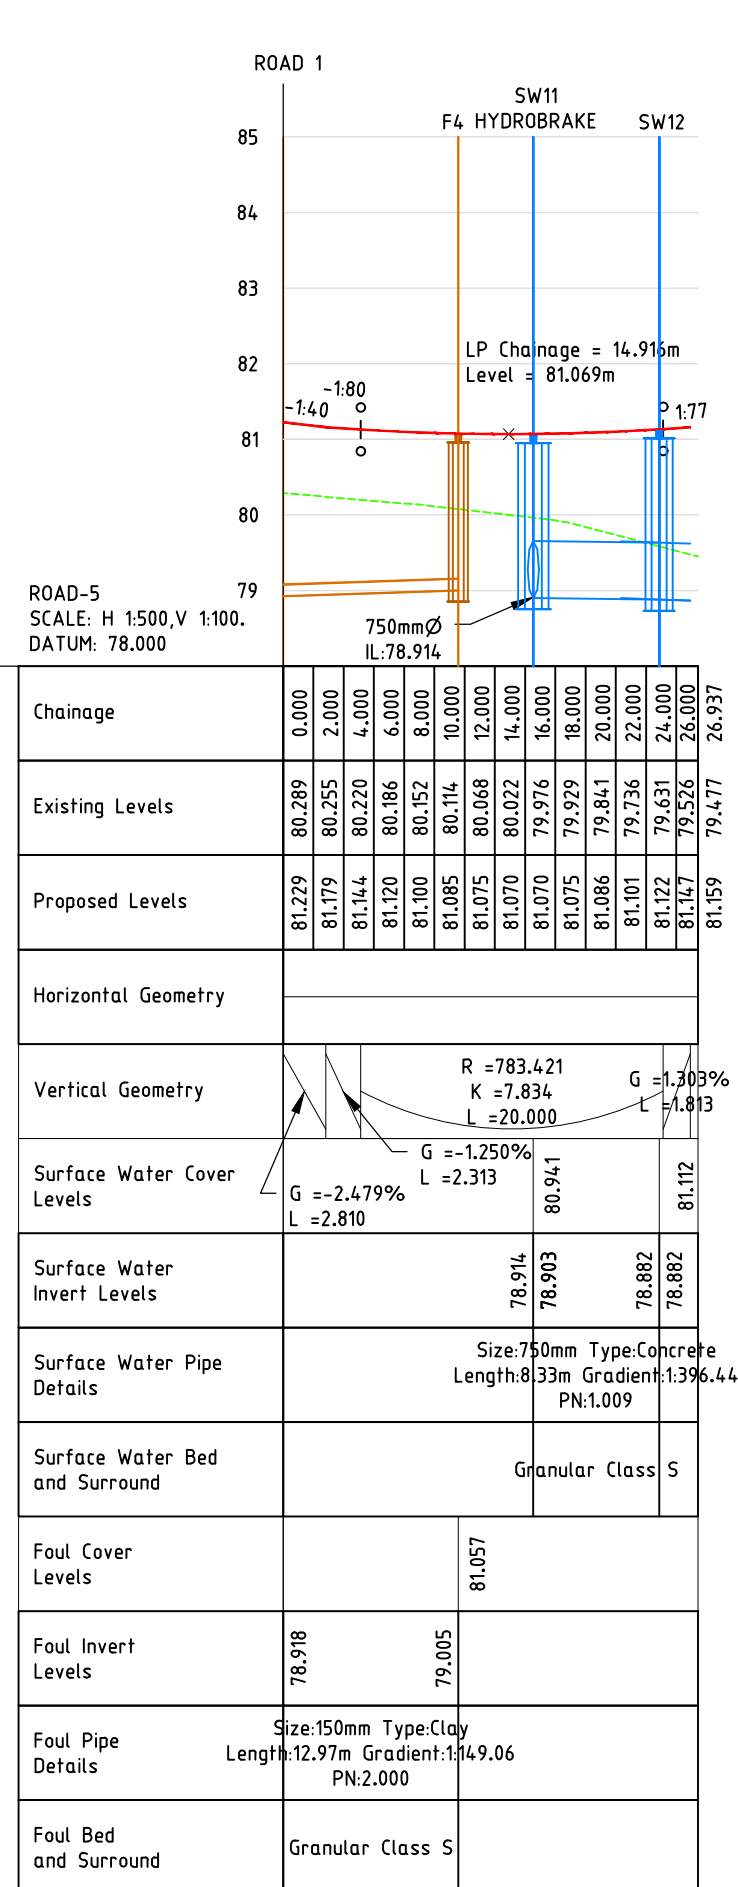
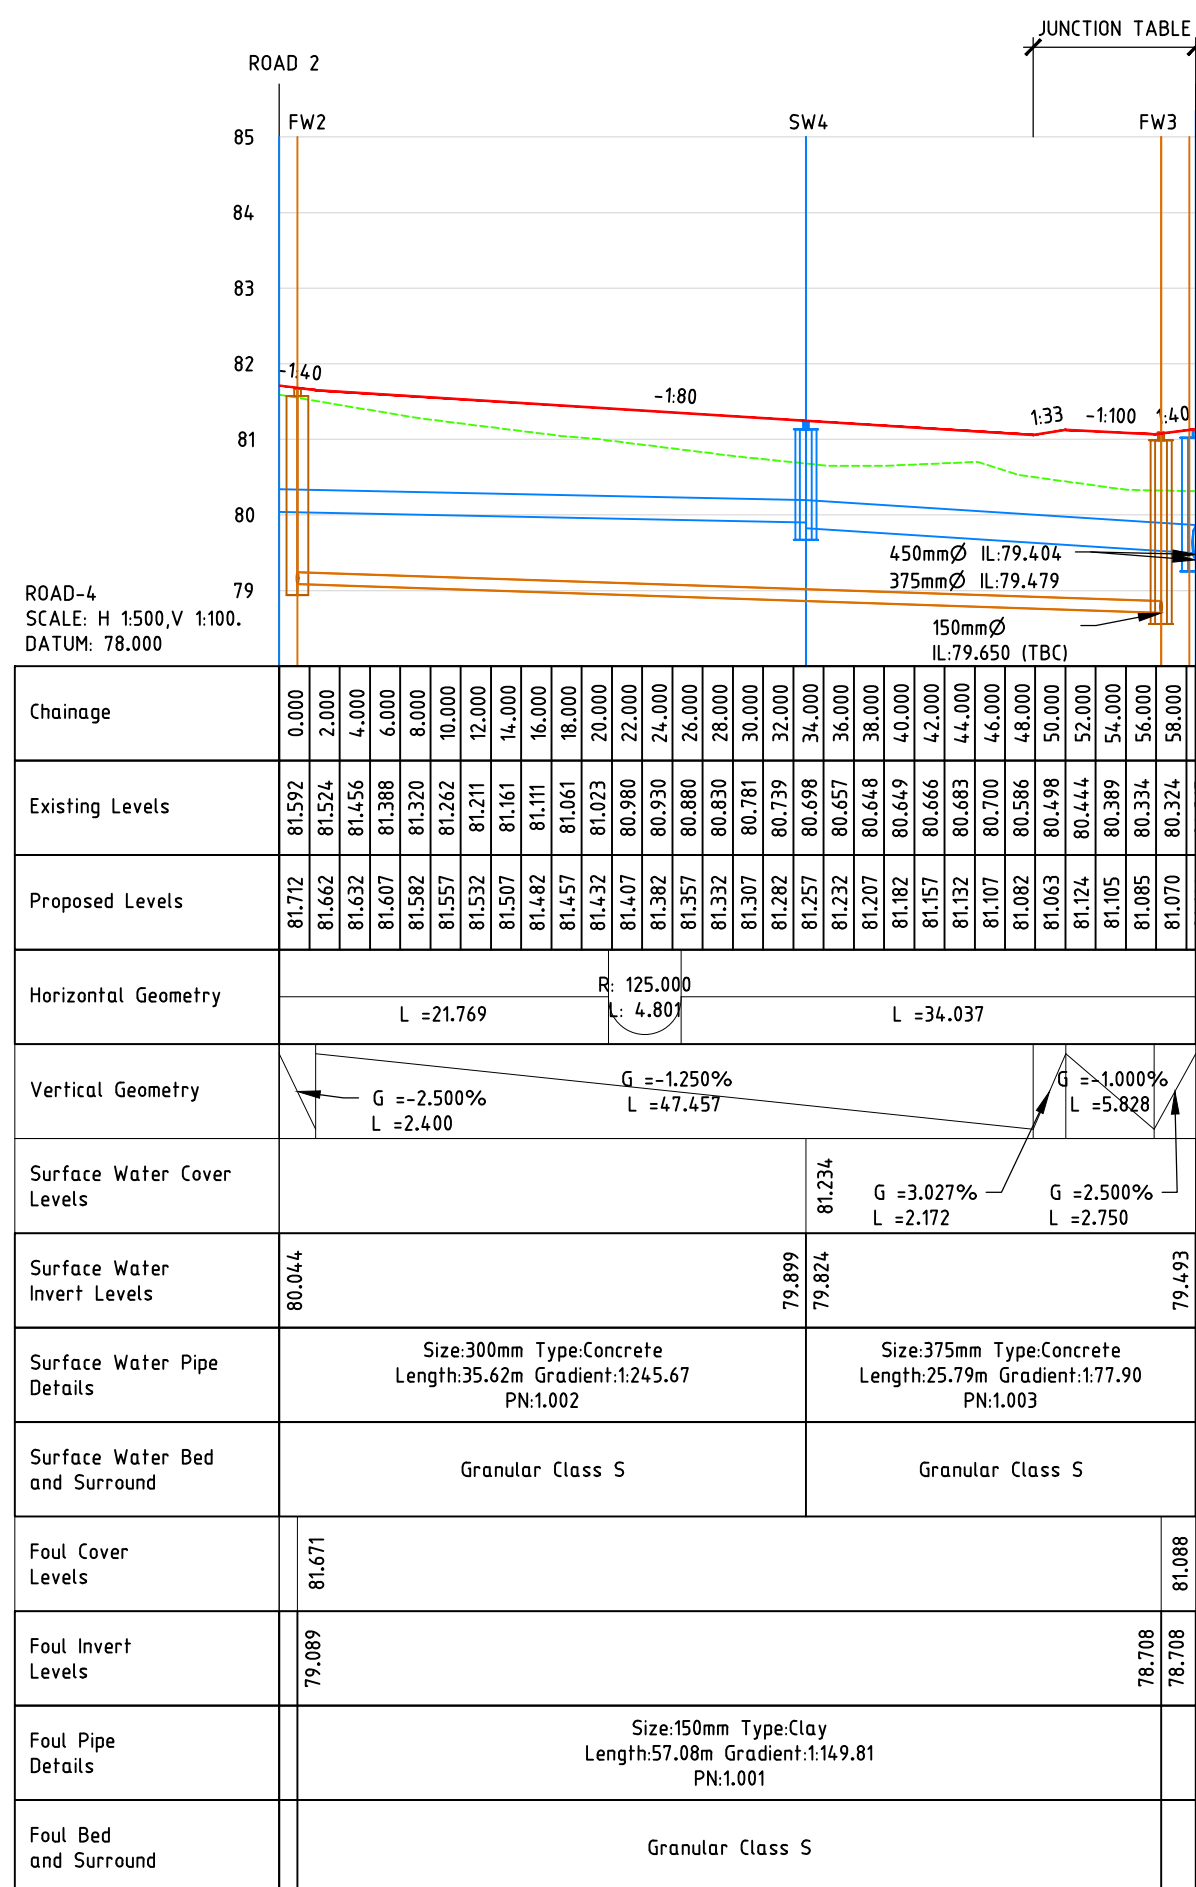
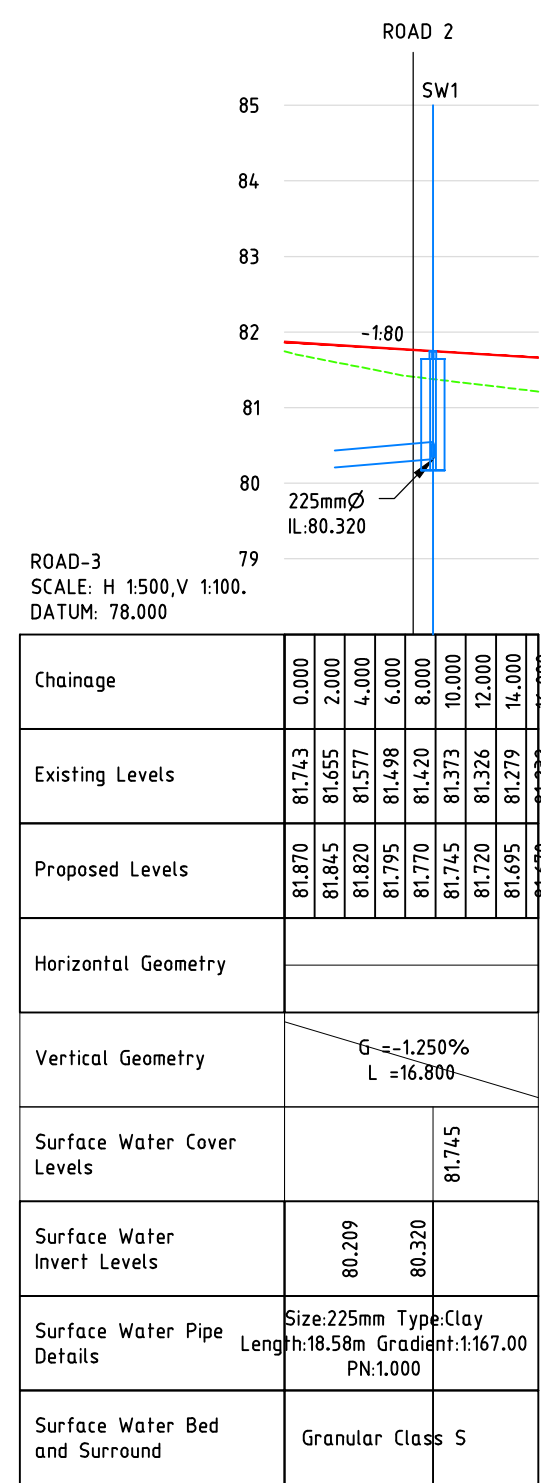
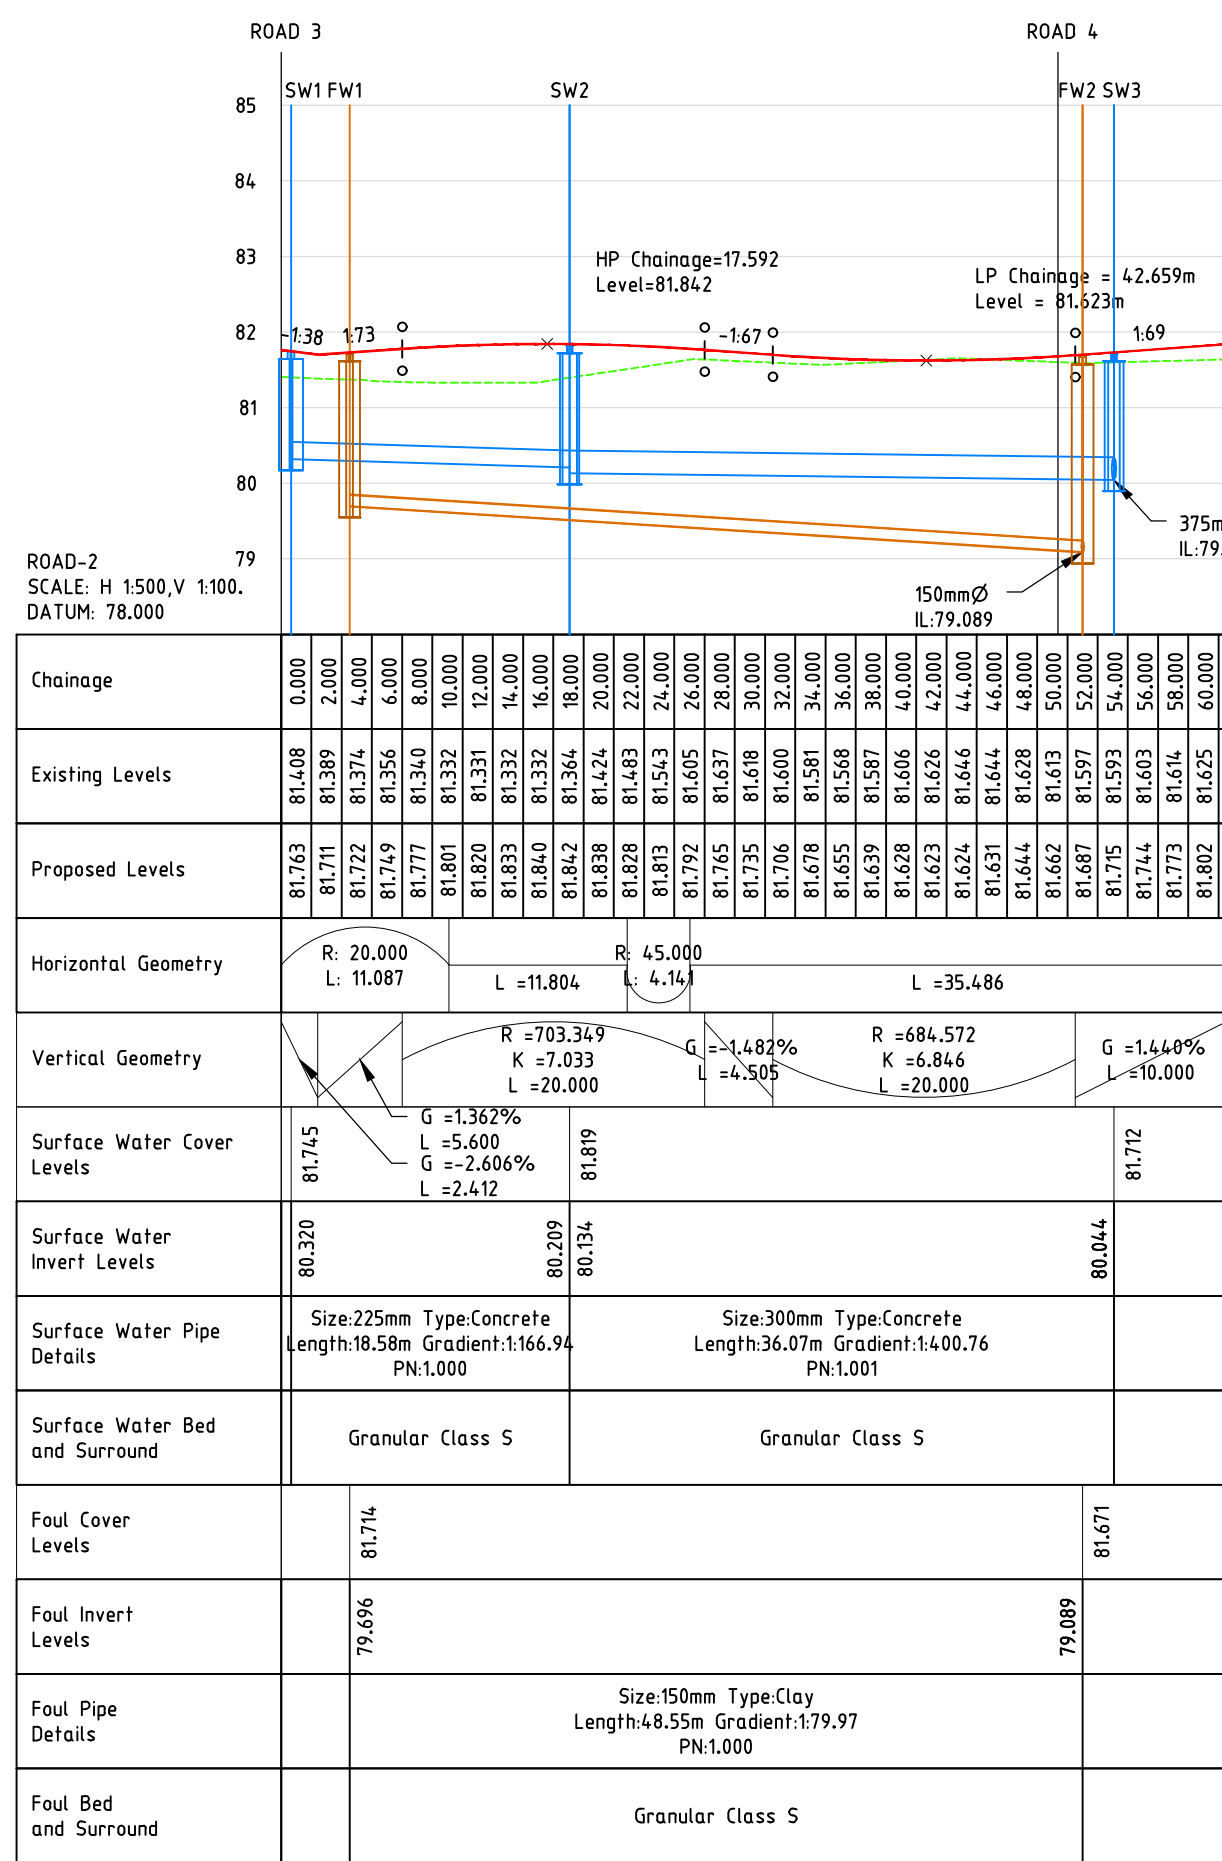


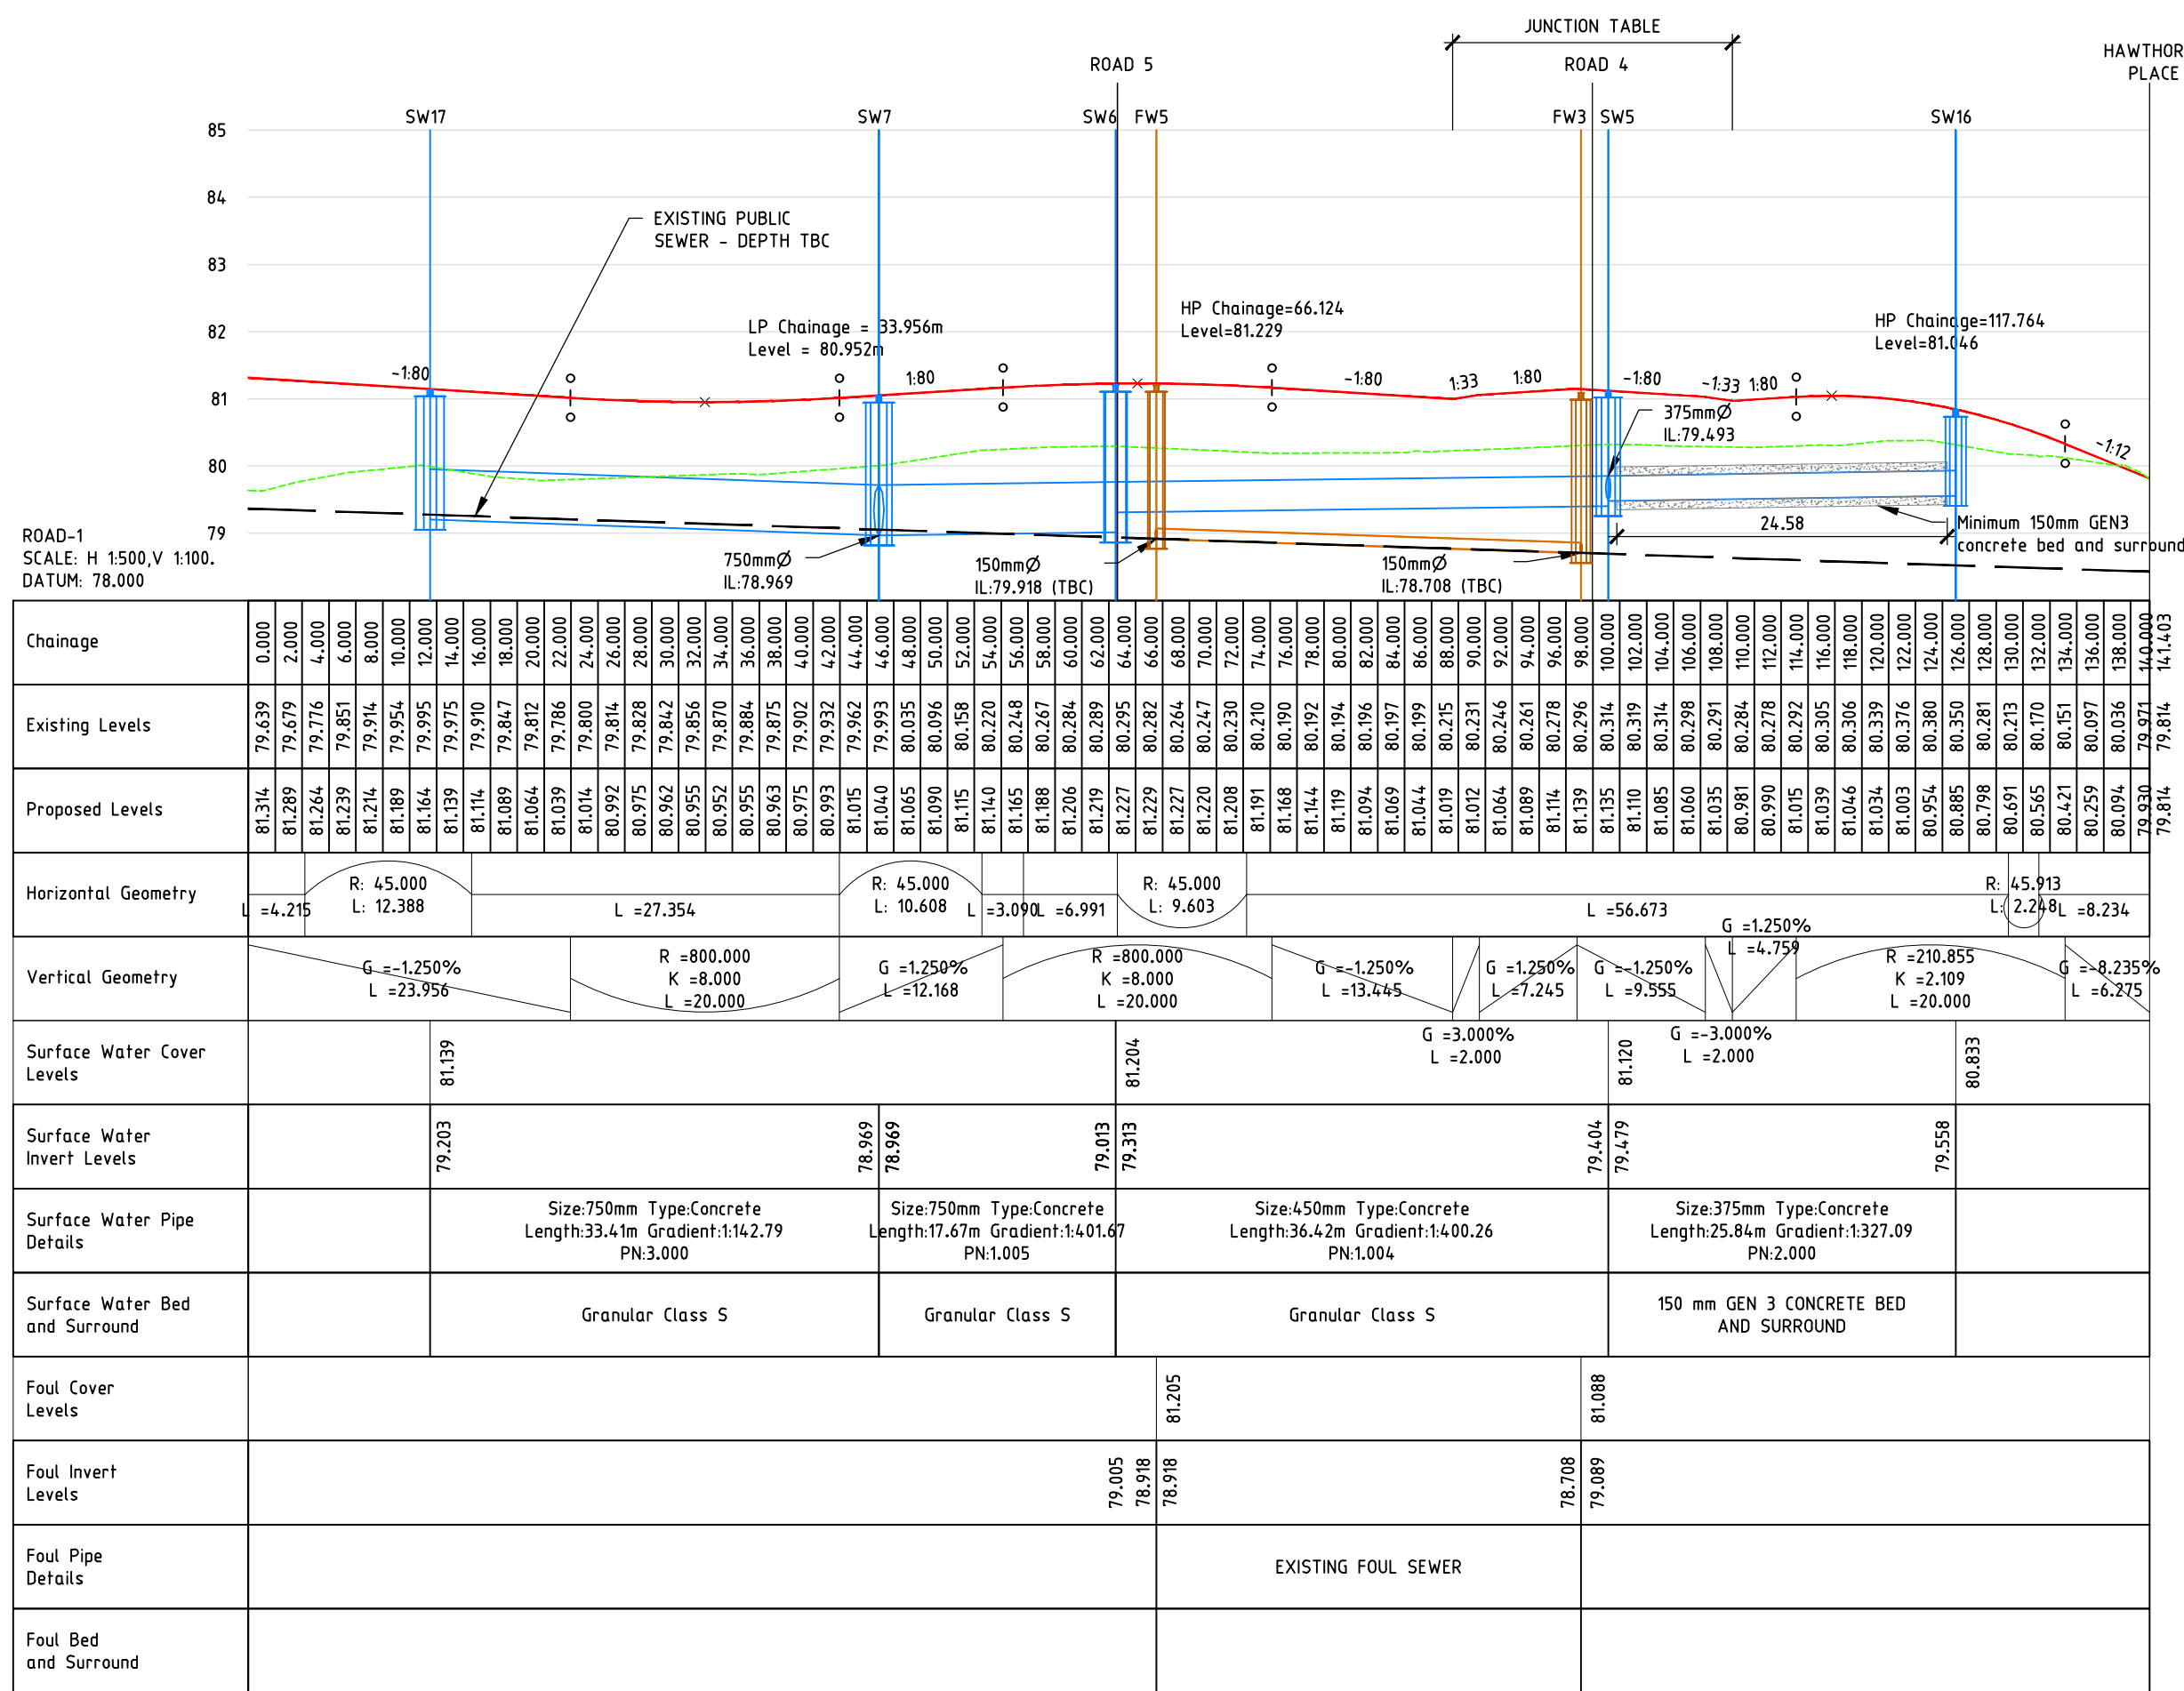

NOTES:

1. ALL SEWERS ARE DESIGNED IN ACCORDANCE WITH SEWERS FOR ADIPTION 6TH EDITION AND UNITED UTILITIES GUIDELINES AND STANDARD DETAILS.
2. ALL CO-ORDINATES AND LEVELS SHOWN ARE RELATIVE TO THE TOPOGRAPHIC SURFACE.
3. IT IS THE RESPONSIBILITY OF THE CONTRACTOR TO ENSURE THE LINE AND LOCATION OF ANY EXISTING SEWERS, AS WELL AS ANY EXISTING GROUND AND INVERT LEVELS SHOWN ON THE DRAWING ARE CORRECT PRIOR TO THE COMMENCEMENT OF ANY WORK. ANY DISCREPANCIES MUST BE REPORTED IMMEDIATELY.
4. PRIOR TO THE COMMENCEMENT OF ANY ON SITE WORKS THE CONTRACTOR MUST CONTACT THE STATUTORY UNDERTAKER AND BE IN POSSESSION OF THE LATEST DRAWINGS SHOWING THEIR APPARATUS.
5. IT IS THE RESPONSIBILITY OF THE CONTRACTOR TO ALLOW FOR THE SUPERVISION OF THE CONSTRUCTION WORKS BY UNITED UTILITIES AND THE HIGHWAY AGENCY. THE CONTRACTOR WILL NOTIFY THE SUPERVISING OFFICER GIVING NOTICE WHICH WILL BE IN ACCORDANCE WITH THE AUTHORITIES REQUIREMENTS.
7. ANY PCC PIPE WORK WILL BE IN ACCORDANCE WITH BS EN 1946:2002.
8. ALL MANHOLES AND CHAMBERS SHALL BE IN ACCORDANCE WITH BS EN 1974:2002.
9. SEWERS WITH COVER TO GROUND GREATER THAN 1.2m IN RIGIDS AND 0.9m IN FIELDS SHALL HAVE BED AND SURROUND AS FOLLOWS: RIGID PIPE EMBEDMENT SHALL BE CLASS 5. SEM RIGID PIPE EMBEDMENT SHALL BE CLASS 5 ALL IN ACCORDANCE WITH UNITED UTILITIES STANDARD DRAIN STD 00/00/00.
10. PRIVATE DRAINAGE CONNECTIONS TO THE SEWER WILL BE 150MM DIAMETER AND LAID TO THE SPECIFIED INVERT.
11. THE INVERT LEVELS SPECIFIED AT THE DRAG OUT CHAMBER ARE WORKING LEVELS.
12. WHEREVER POSSIBLE PRIVATE DRAINAGE RUNS WILL REMAIN WITHIN THE CURTILAGE OF THE DWELLING FOR WHICH THEY SERVE.
13. THE CONNECTION TO THE ADAPTABLE SEWER SHALL BE WASTEWATER JUNCTION. WASTEWATER CONNECTION IS NOT PERMITTED UNLESS IT IS CLEARLY SPECIFIED.
14. ANY SEWER FOR ADDITION WITH A COVER OF LESS THAN 1.2M TO PIPE SOFFIT IN RIGIDS OR 0.9m TO PIPE SOFFIT IN FIELDS WILL HAVE SECTION 5 APPROVAL. ANY ADDITION WITHIN UNITED UTILITIES FLEXIBILITY MAINTAINED WITH FLEXELLE EXPANSION JOINT PIPER OR SIMILAR APPROVED AT EACH JOINT JOINT.
15. CONNECTIONS TO THE EXISTING SEWER WILL BE IN ACCORDANCE WITH SECTION 5 APPROVAL.
16. CONNECTIONS TO THE EXISTING WATERCOURSE WILL BE IN ACCORDANCE WITH APPROVAL GRANTED BY THE EA.