

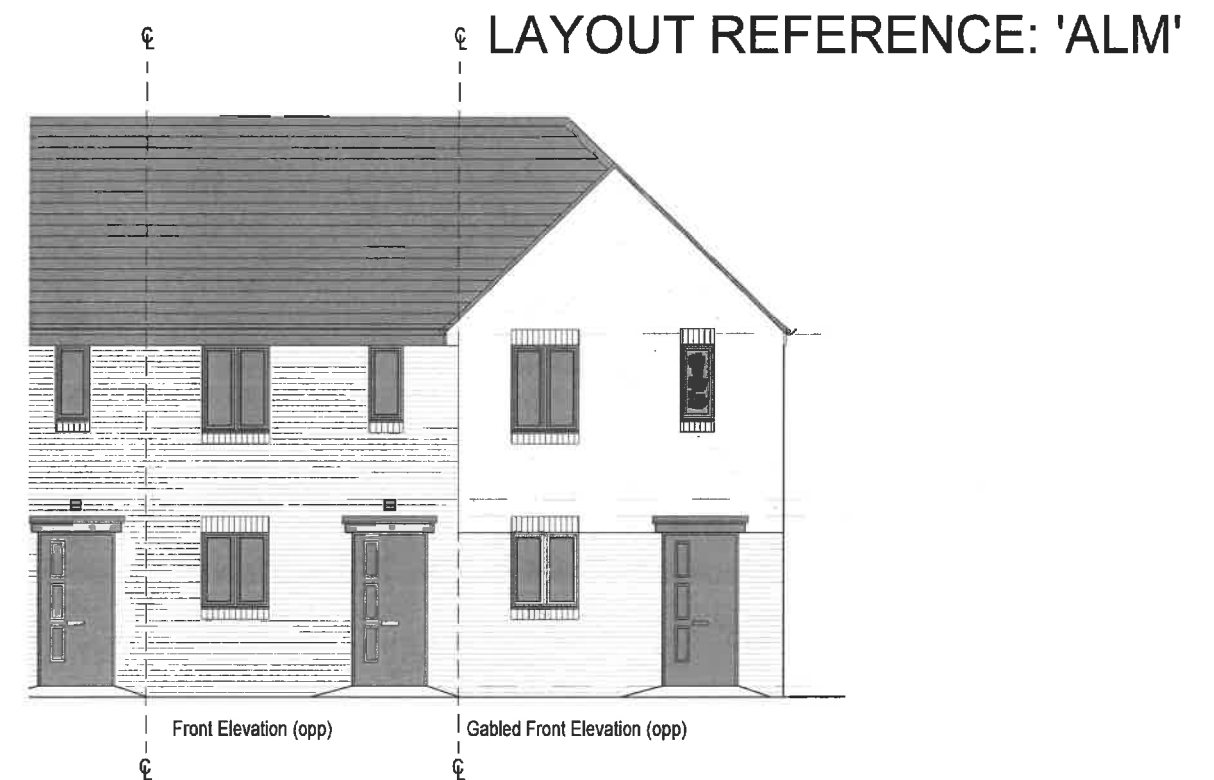
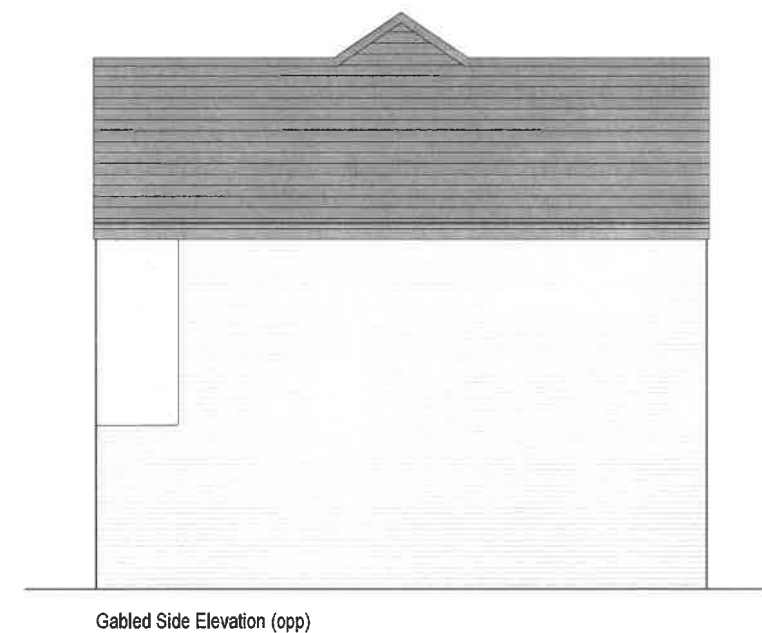


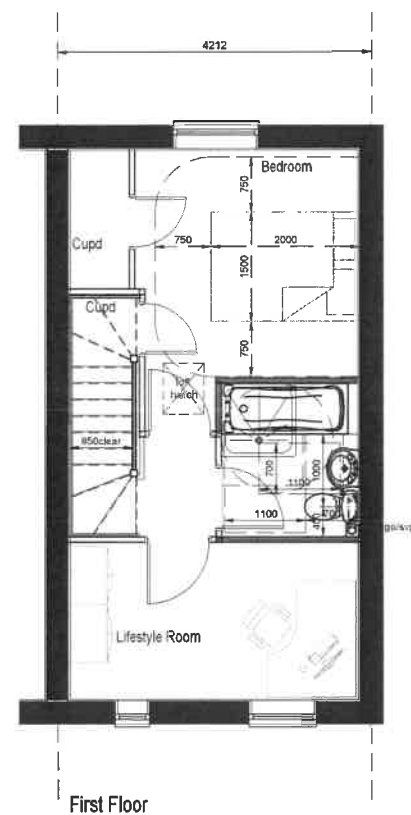

320191104P

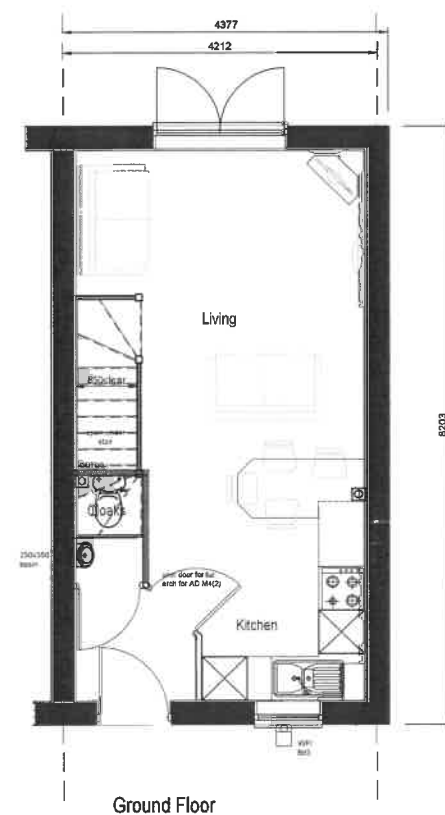

THE ALNMOUTH HOUSE TYPE (AD M4/2 compliant)

'THE ALNMOUTH' | PLANS AND ELEVATIONS | 2 STOREY | 2 BED | FOOTAGE: 643 | SCALE: 1:100





Persimmon Homes Lancashire

Persimmon House, Lancaster Business Park, Caton Road, Lancaster, LA13RQ
Tel: 01524 542 000 Fax: 01524 542 001 Web: www.persimmonhomes.com

LAYOUT REFERENCE: 'BAR'



320191104P

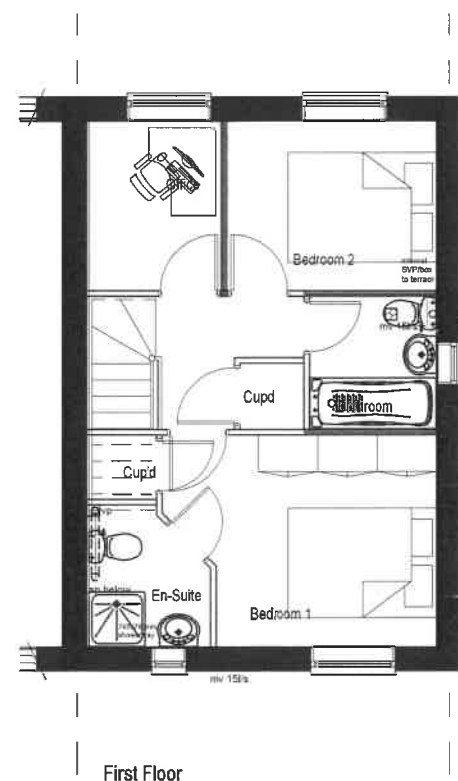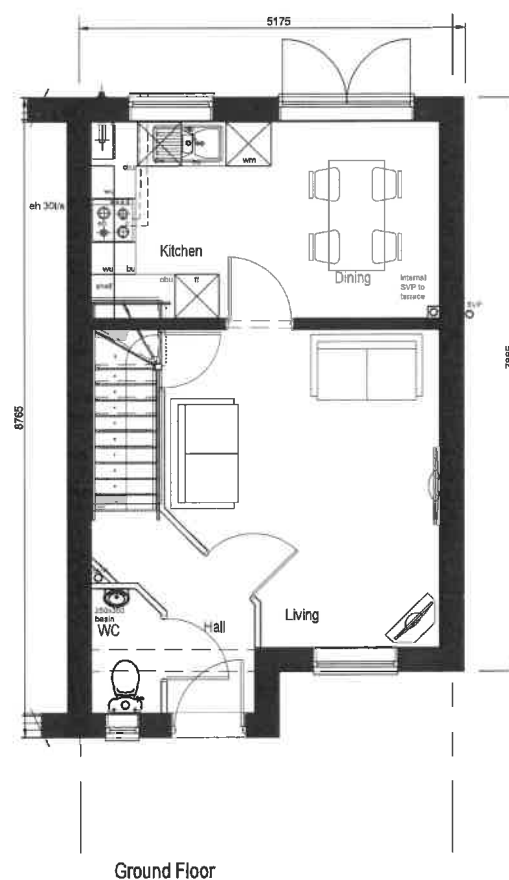




THE BARTON HOUSE TYPE

'THE BARTON' | PLANS AND ELEVATIONS | 2 STOREY | 3 BED | FOOTAGE: 761 | SCALE: 1:100



Persimmon Homes Lancashire

Persimmon House, Lancaster Business Park, Caton Road, Lancaster, LA13RQ
Tel: 01524 542 000 Fax: 01524 542 001 Web: www.persimmonhomes.com

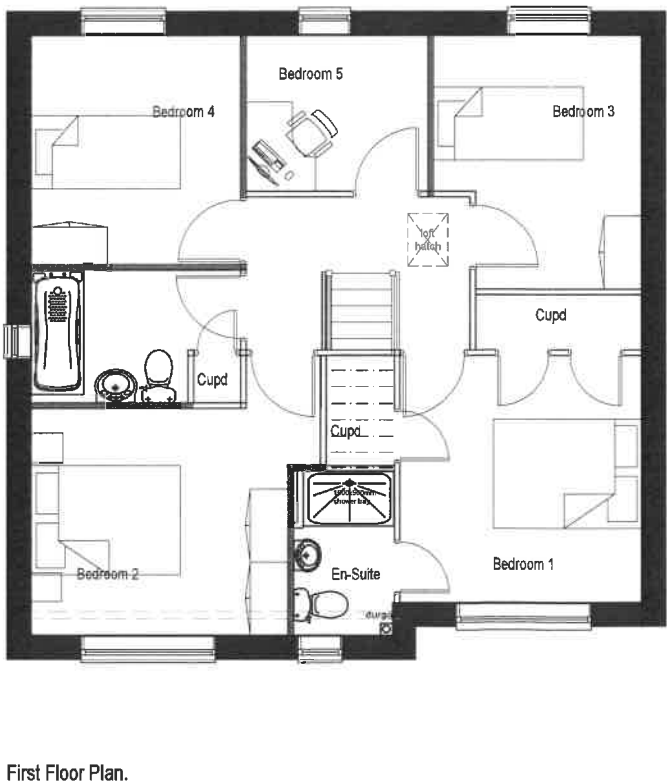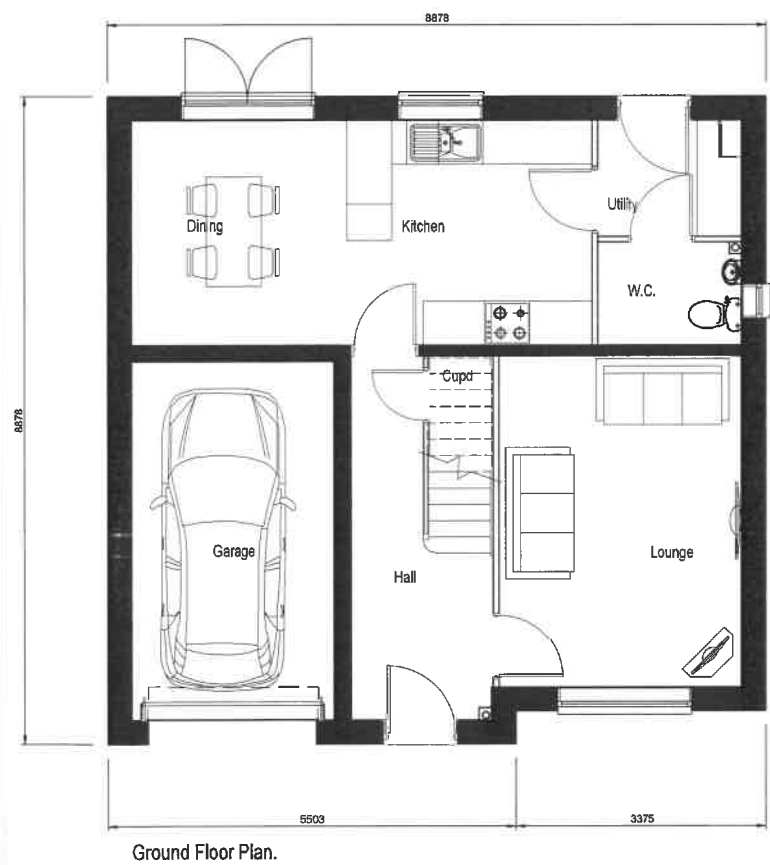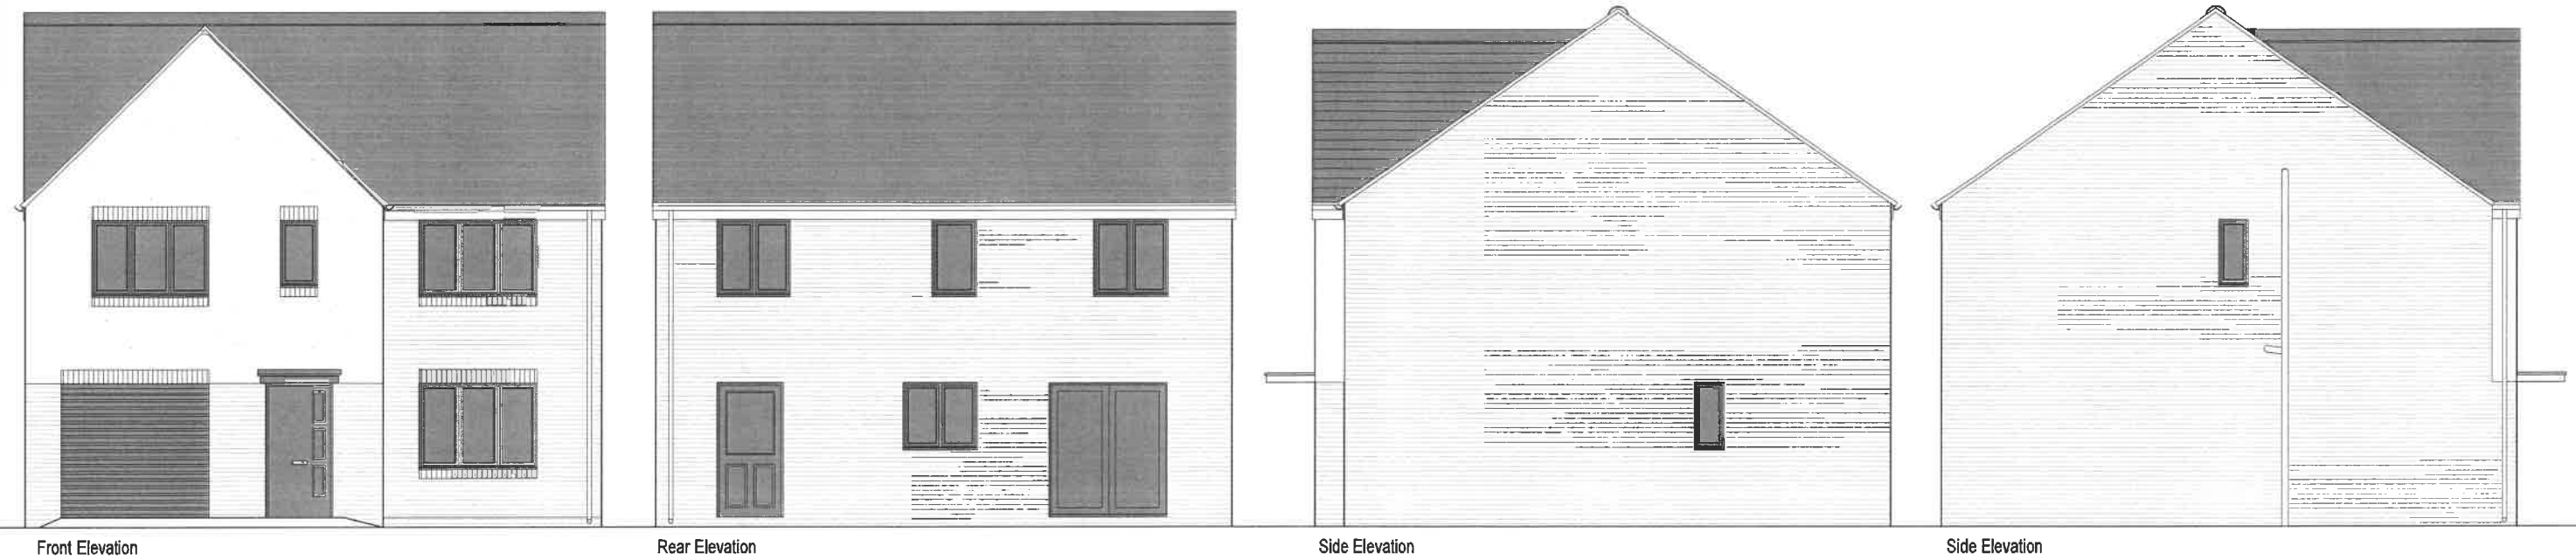

320191104P


THE BELMONT HOUSE TYPE

'THE BELMONT' | PLANS AND ELEVATIONS | 2 STOREY | 5 BED | FOOTAGE: 1277 | SCALE: 1:100

LAYOUT REFERENCE: 'BUT'




Front Elevation

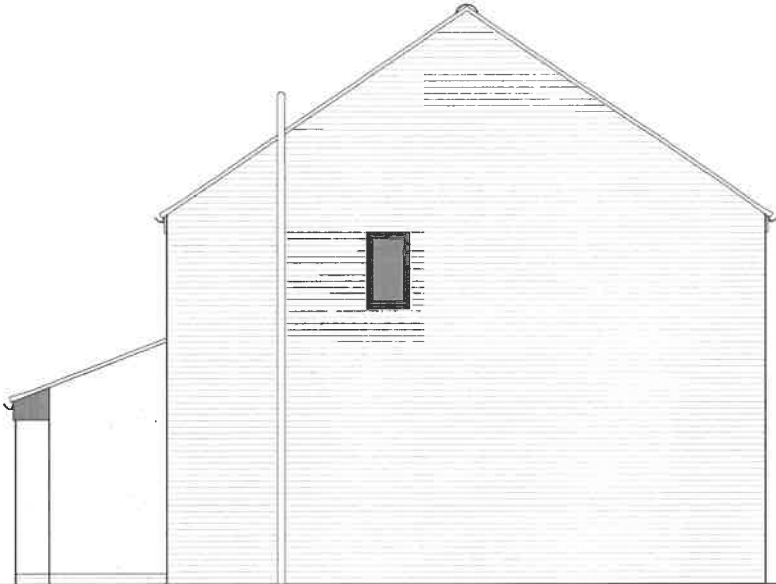


Side Elevation




Rear Elevation

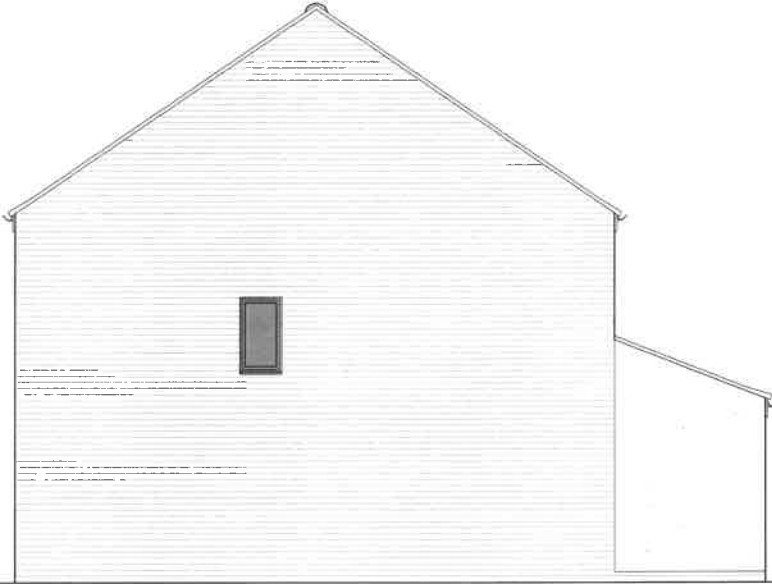

Side Elevation

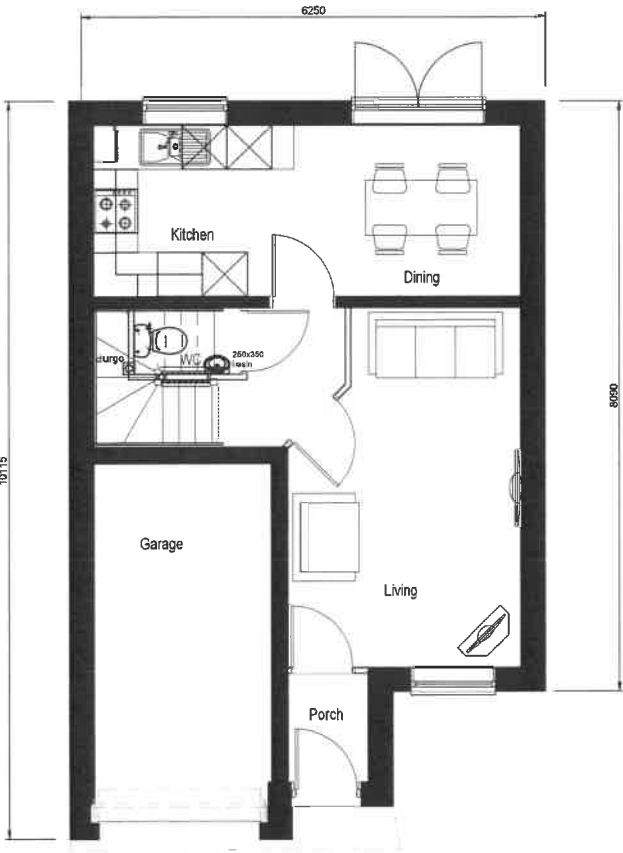

Ground Floor Plan

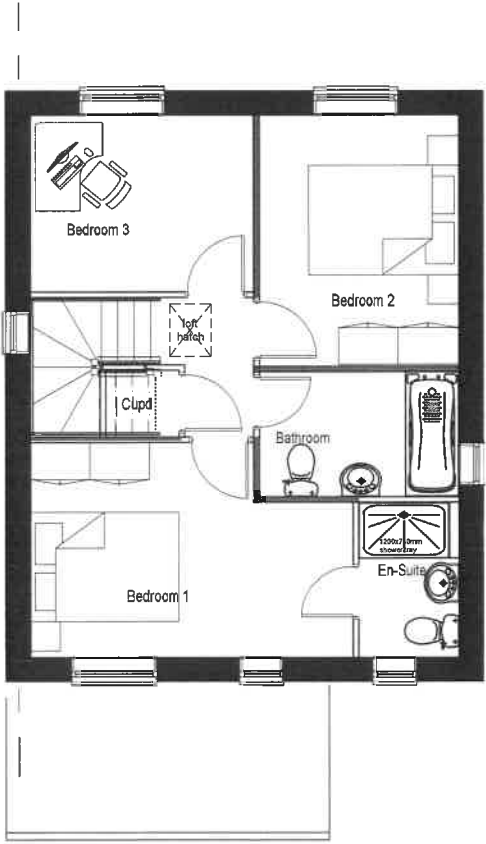

First Floor Plan

320191104P

THE BUTTERMERE HOUSE TYPE

'THE BUTTERMERE' | PLANS AND ELEVATIONS | 2 STOREY | 3 BED | FOOTAGE: 870 | SCALE: 1:100



Persimmon Homes Lancashire

Persimmon House, Lancaster Business Park, Caton Road, Lancaster, LA13RQ
Tel: 01524 542 000 Fax: 01524 542 001 Web: www.persimmonhomes.com




Front Elevation




Side Elevation




Rear Elevation

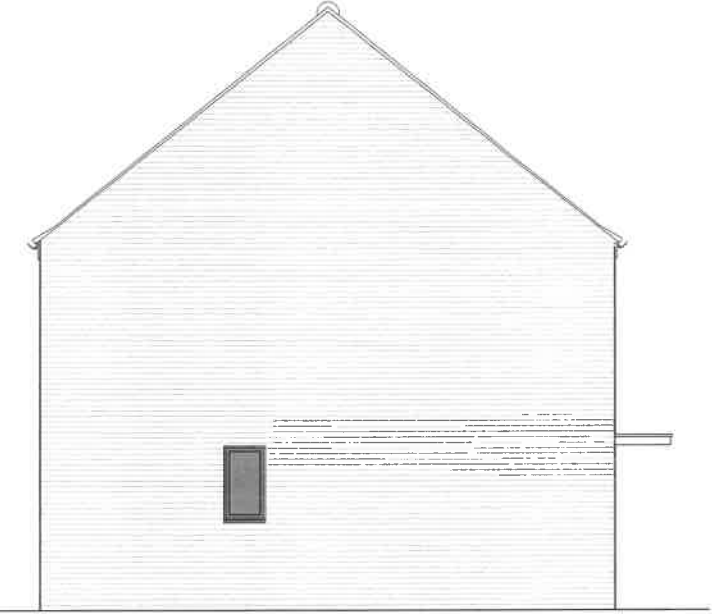

Side Elevation

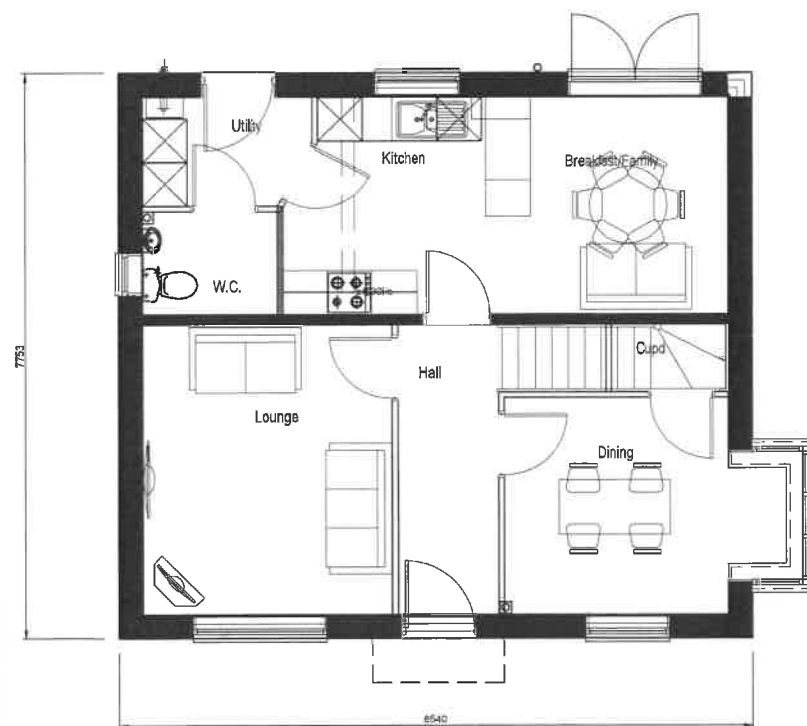

Ground Floor Plan.

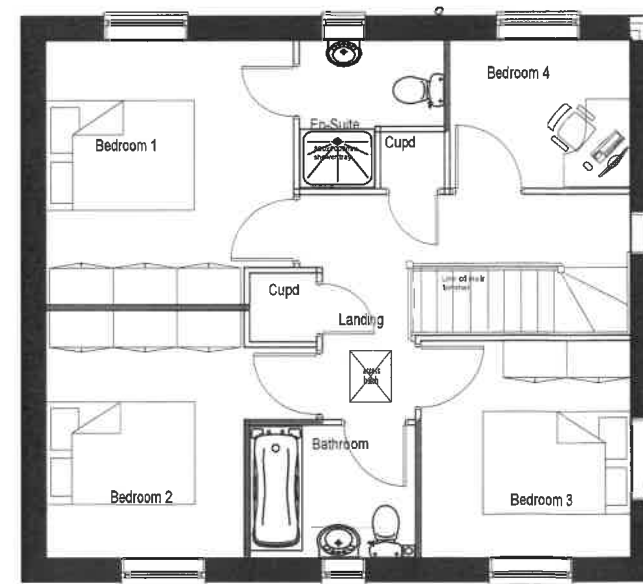

First Floor Plan.

320191104P

THE CONISTON CORNER BAY HOUSE TYPE

'THE CONISTON CORNER BAY' | PLANS AND ELEVATIONS | 2 STOREY | 4 BED | FOOTAGE: 1222 | SCALE: 1:100




Persimmon Homes Lancashire


Persimmon House, Lancaster Business Park, Caton Road, Lancaster, LA13RQ
Tel: 01524 542 000 Fax: 01524 542 001 Web: www.persimmonhomes.com




Front Elevation

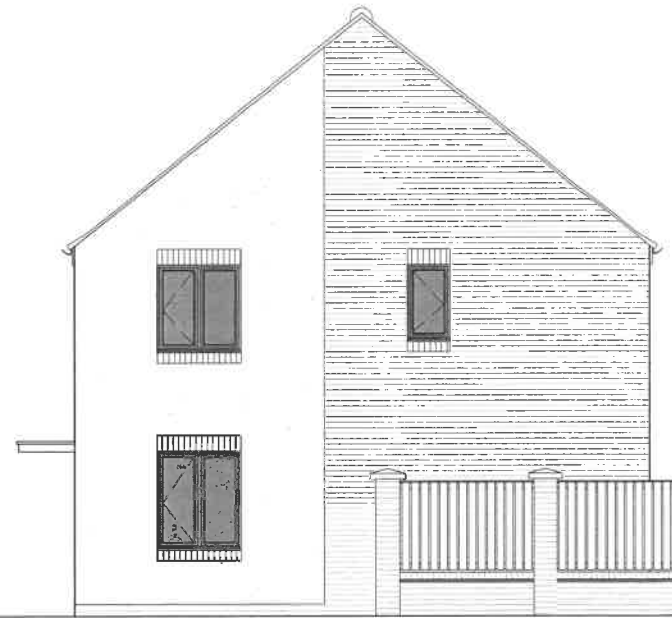


Side Elevation

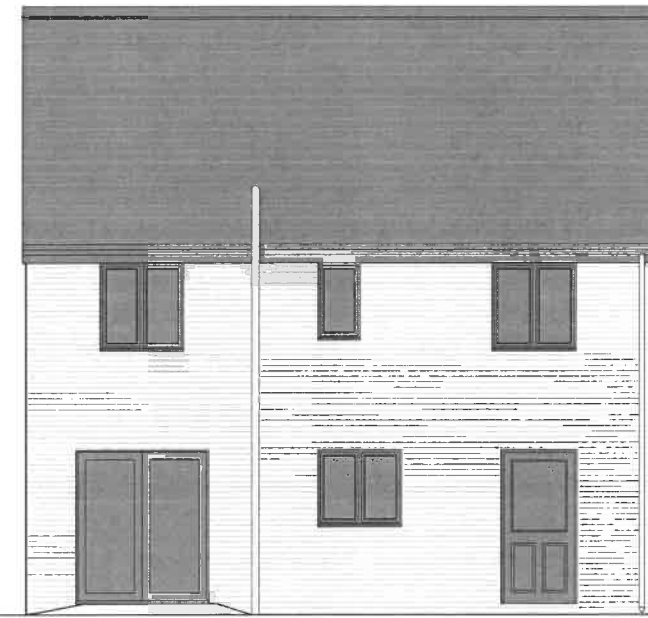


Rear Elevation

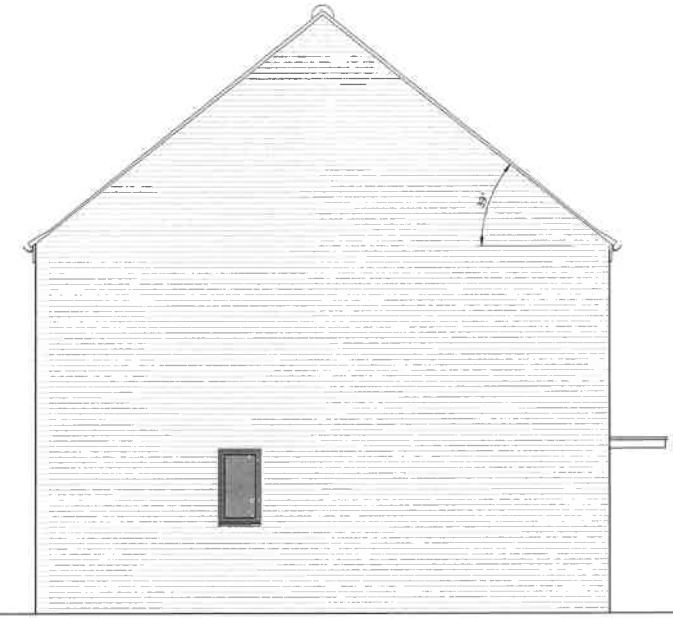

Side Elevation

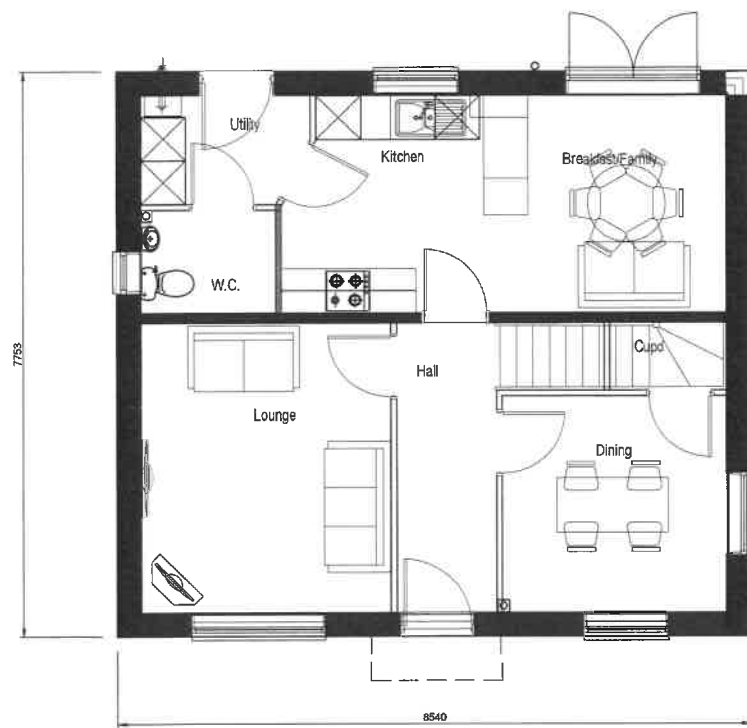

Ground Floor Plan.

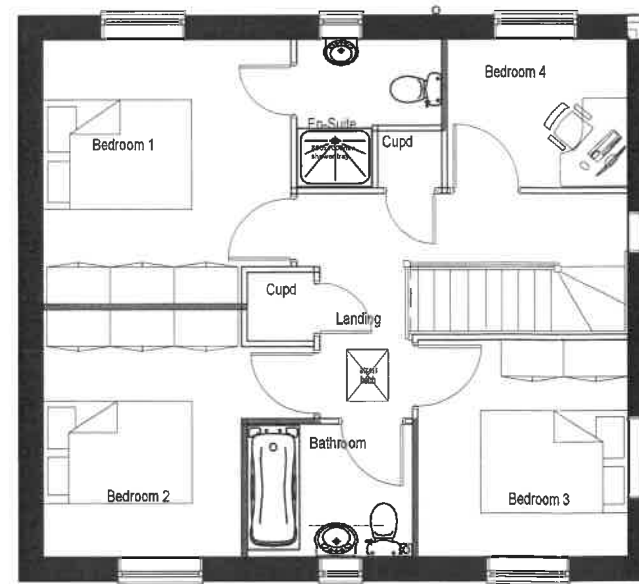

First Floor Plan.

320191104P

THE CONISTON CORNER HOUSE TYPE


'THE CONISTON CORNER' | PLANS AND ELEVATIONS | 2 STOREY | 4 BED | FOOTAGE: 1222 | SCALE: 1:100



Persimmon Homes Lancashire
 Persimmon House, Lancaster Business Park, Caton Road, Lancaster, LA13RQ
 Tel: 01524 542 000 Fax: 01524 542 001 Web: www.persimmonhomes.com




Front Elevation

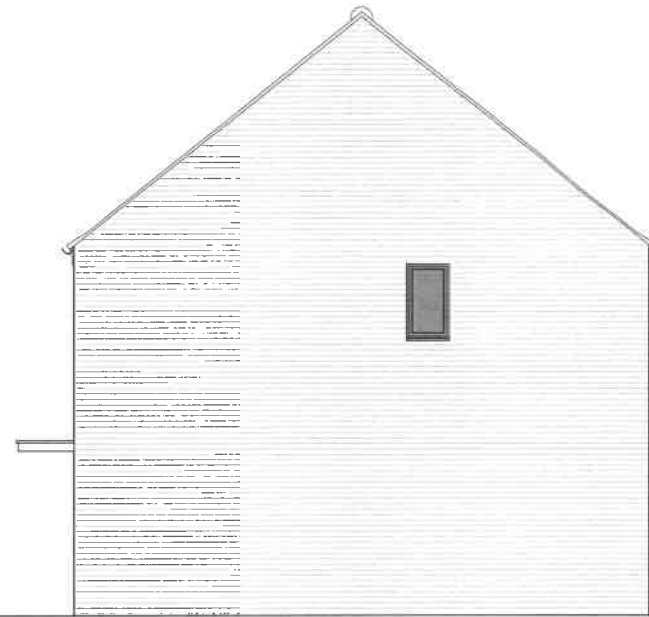


Side Elevation




Rear Elevation

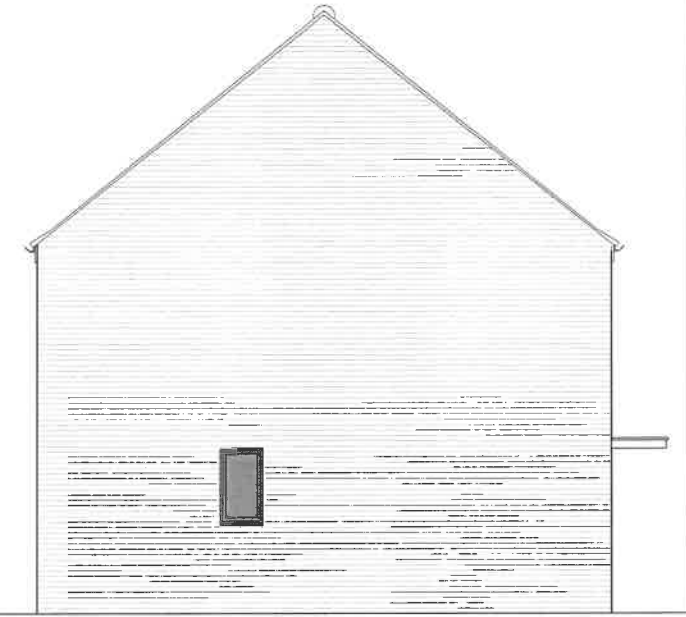

Side Elevation

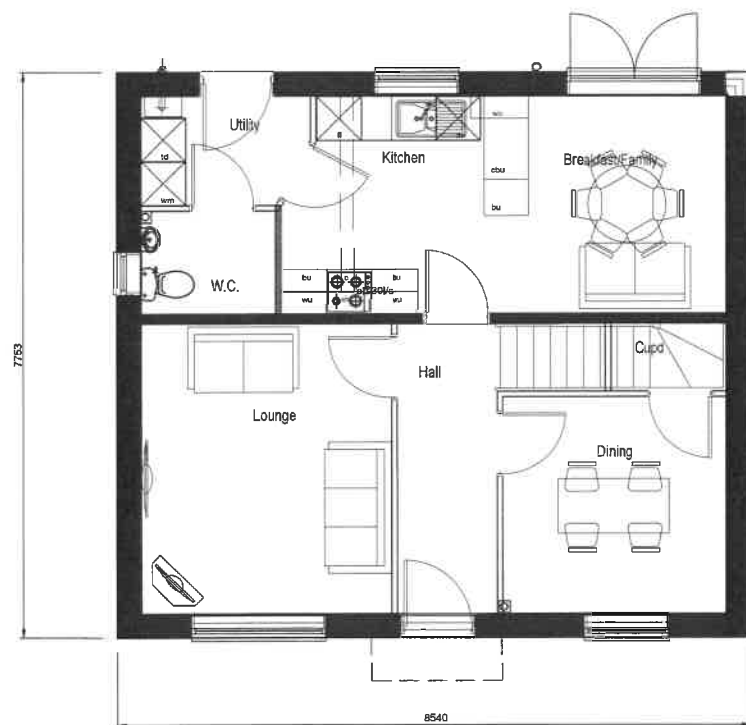

Ground Floor Plan.

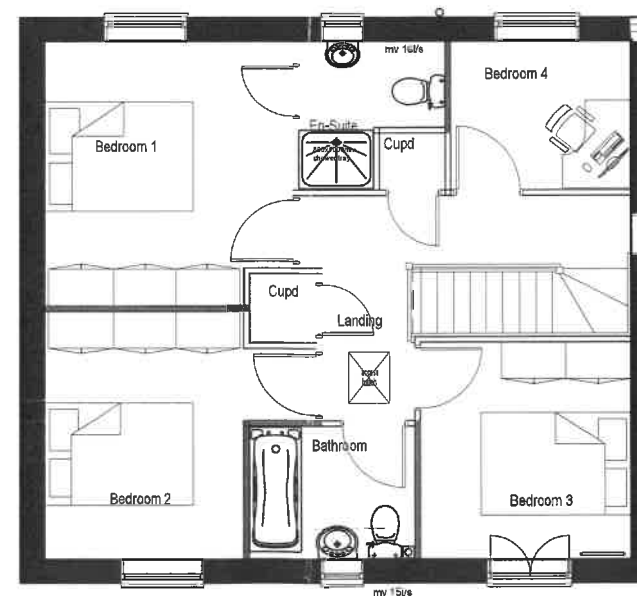

First Floor Plan.

320191104P

THE CONISTON HOUSE TYPE

'THE CONISTON' | PLANS AND ELEVATIONS | 2 STOREY | 4 BED | FOOTAGE: 1222 | SCALE: 1:100




Persimmon Homes Lancashire
Persimmon House, Lancaster Business Park, Caton Road, Lancaster, LA13RQ
Tel: 01524 542 000 Fax: 01524 542 001 Web: www.persimmonhomes.com




Front Elevation




Rear Elevation

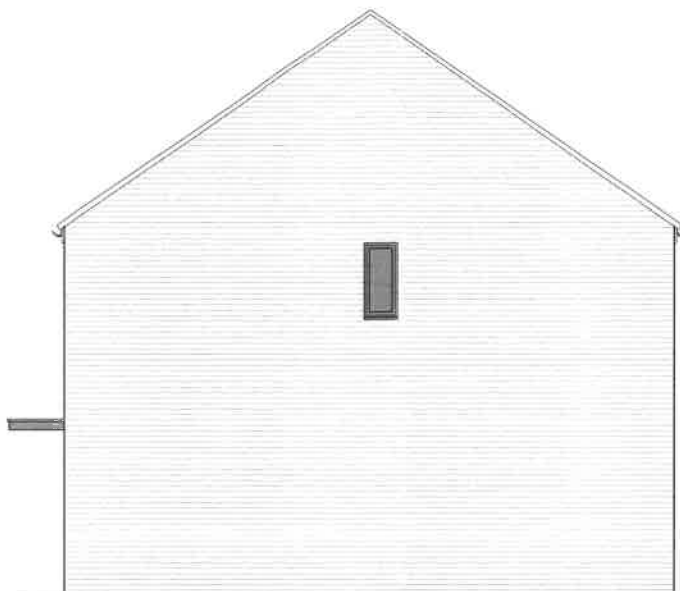


Side Elevation

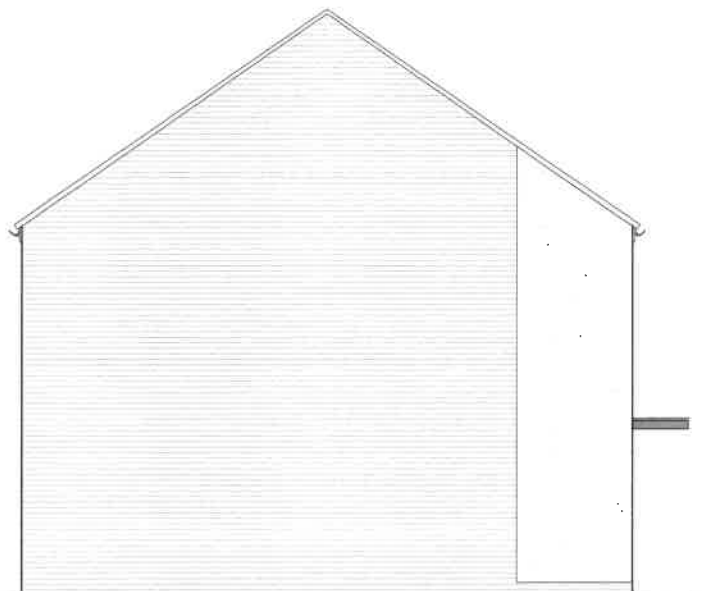

Side Elevation

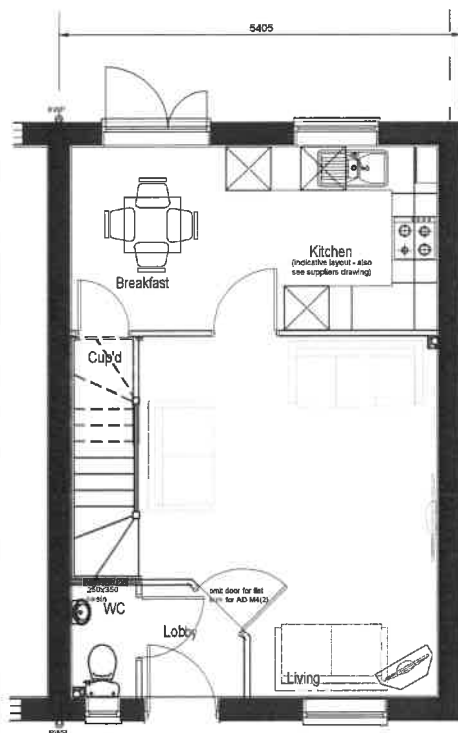

Ground Floor

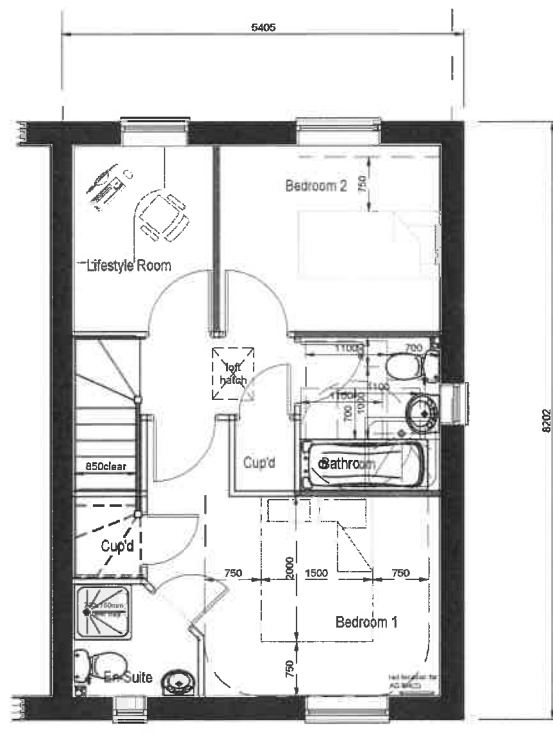

First Floor

320191104P

THE DANBURY HOUSE TYPE (AD M4/2 compliant)


'THE DANBURY' | PLANS AND ELEVATIONS | 2 STOREY | 3 BED | FOOTAGE: 811 | SCALE: 1:100




PERSIMMON

Persimmon Homes Lancashire

Persimmon House, Lancaster Business Park, Calton Road, Lancaster, LA13RQ
Tel: 01524 542 000 Fax: 01524 542 001 Web: www.persimmonhomes.com

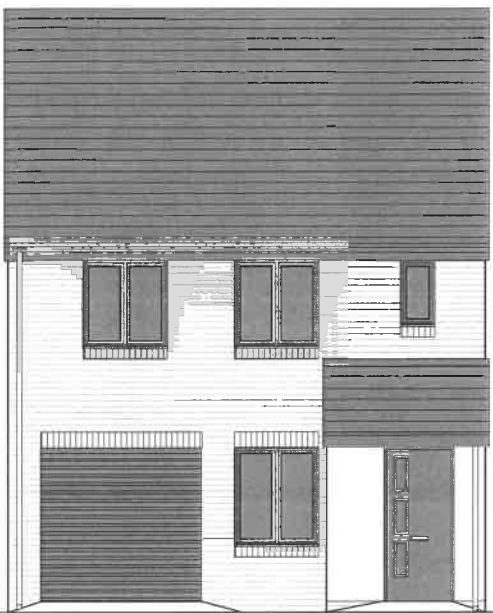


Front Elevation

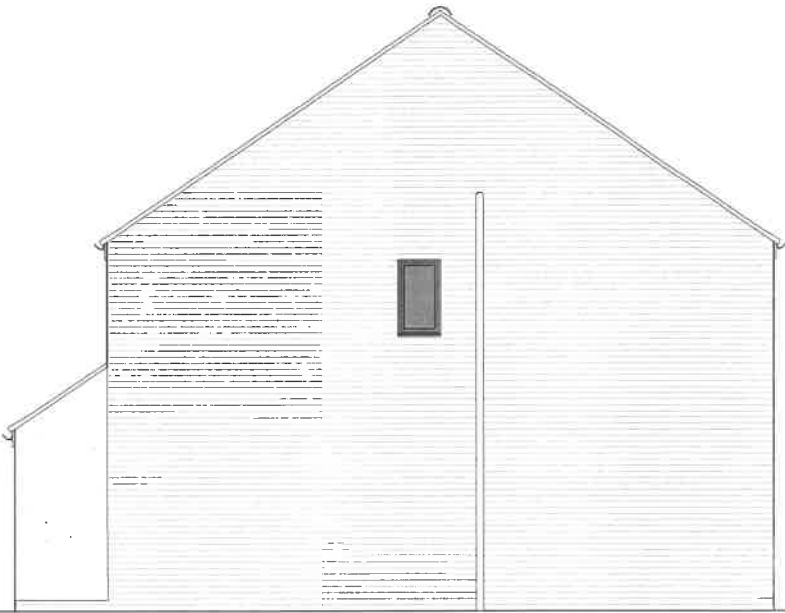


Side Elevation




Rear Elevation

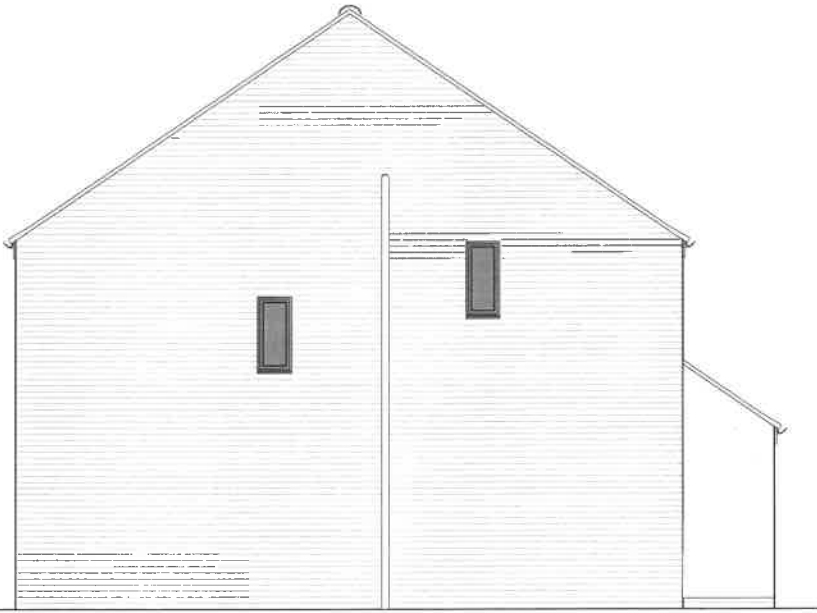

Side Elevation

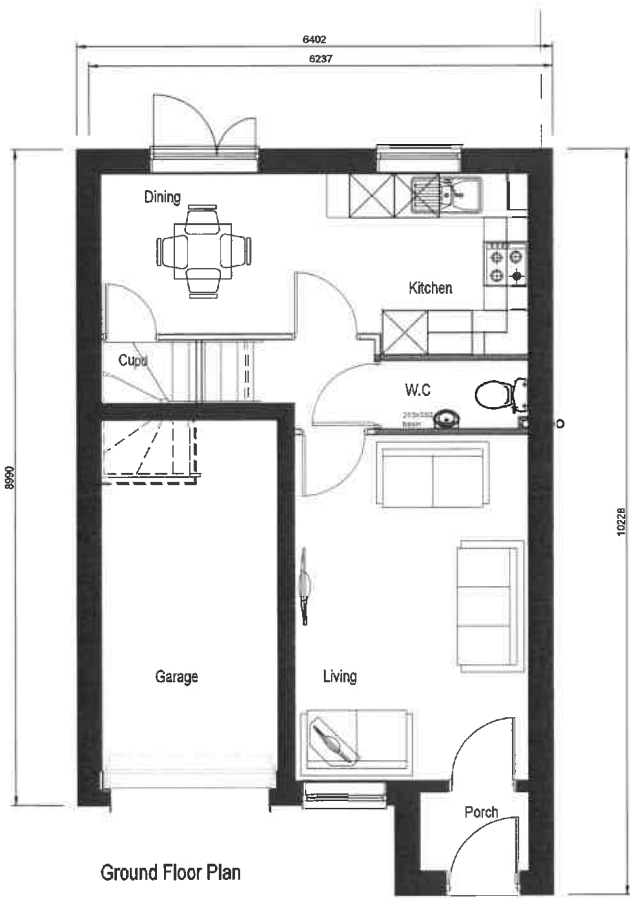

Ground Floor Plan

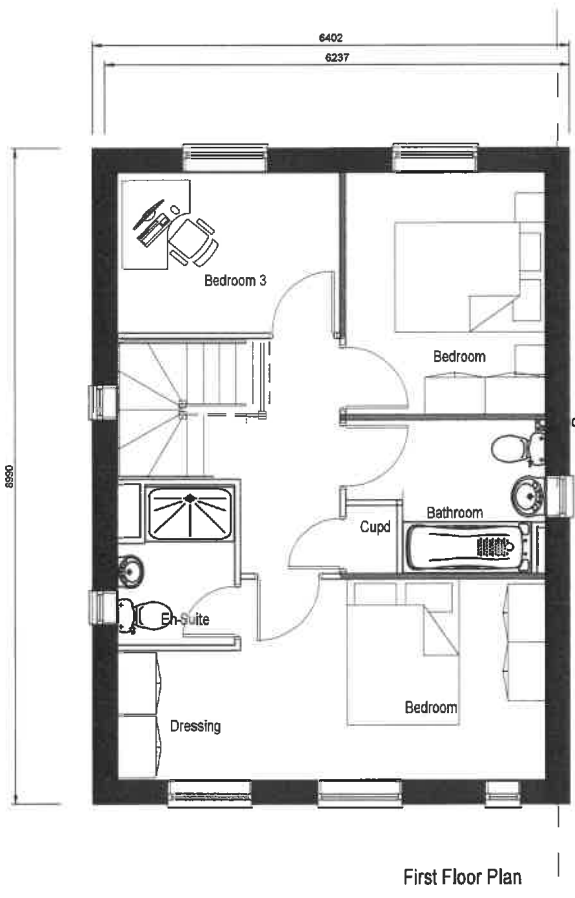

First Floor Plan

320191104P

THE GRASMERE HOUSE TYPE

'THE GRASMERE' | PLANS AND ELEVATIONS | 2 STOREY | 3 BED | FOOTAGE: 921 | SCALE: 1:100




Persimmon Homes Lancashire
Persimmon House, Lancaster Business Park, Caton Road, Lancaster, LA13RQ
Tel: 01524 542 000 Fax: 01524 542 001 Web: www.persimmonhomes.com



Front Elevation




Side Elevation

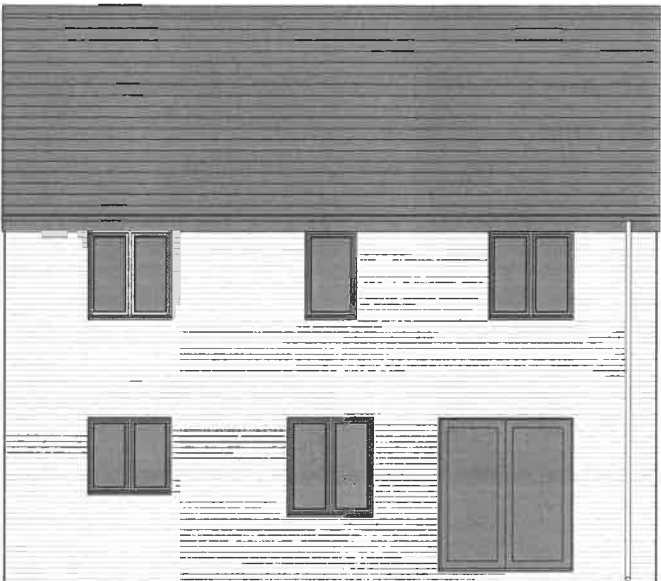


Rear Elevation



Side Elevation

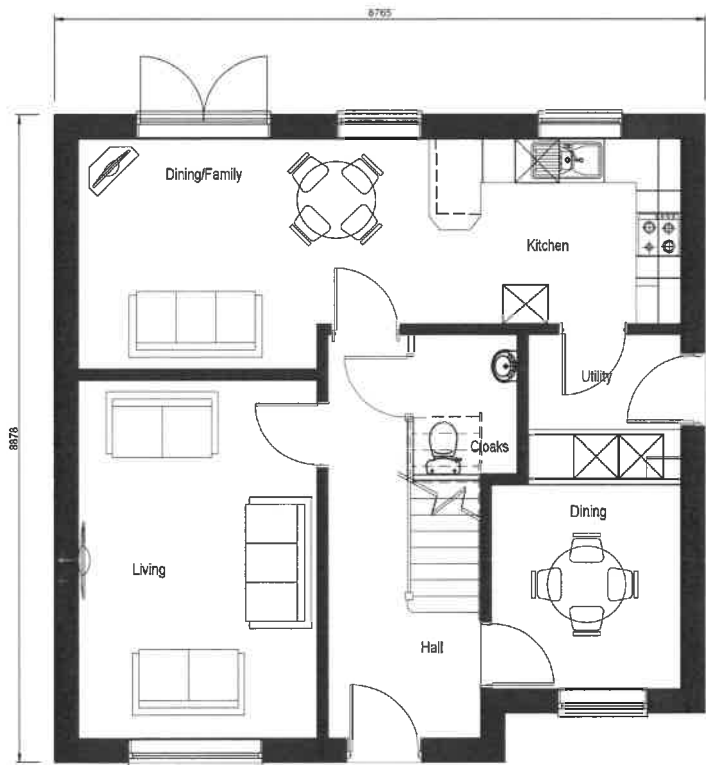

Ground Floor

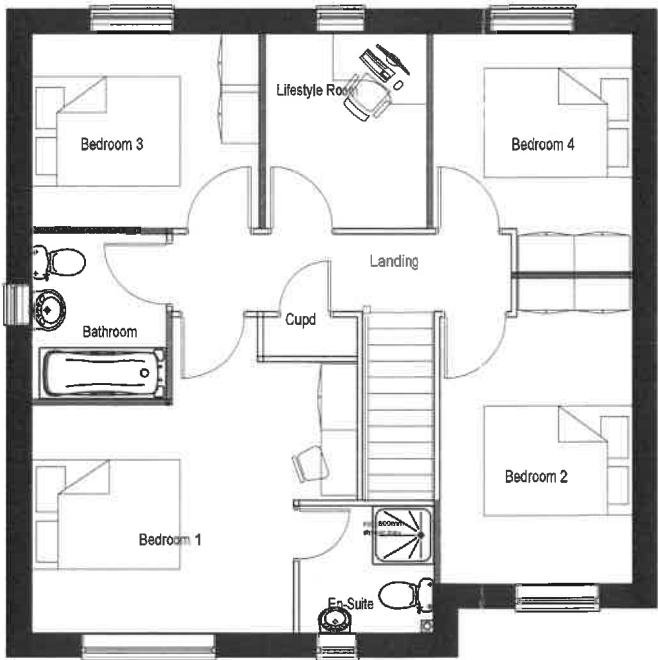

Revised First Floor


320191104P

THE HOLYWELL HOUSE TYPE

'THE HOLYWELL' | PLANS AND ELEVATIONS | 2 STOREY | 5 BED | FOOTAGE: 1414 | SCALE: 1:100




Front Elevation

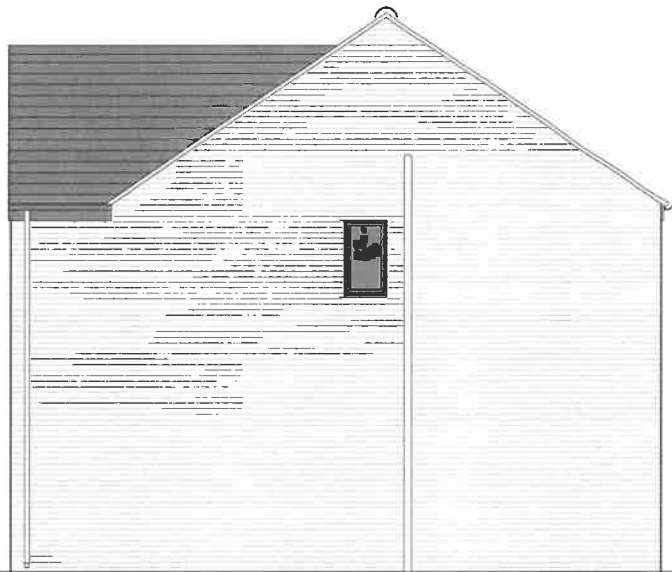


Side Elevation




Rear Elevation

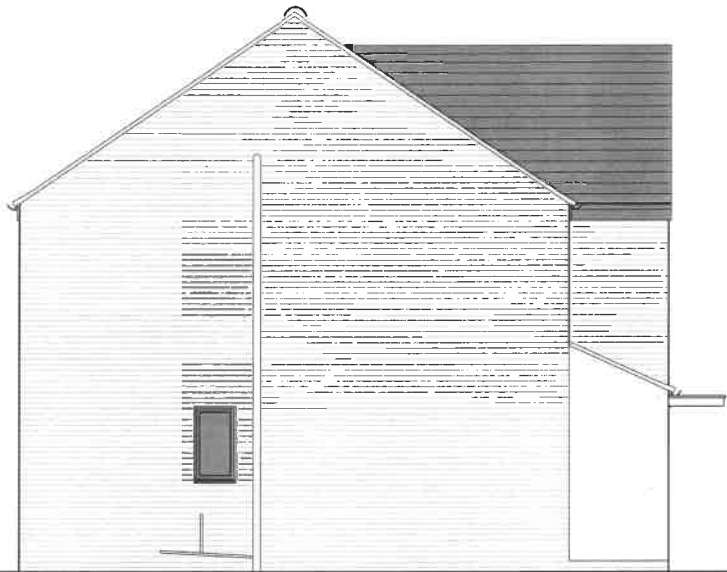

Side Elevation

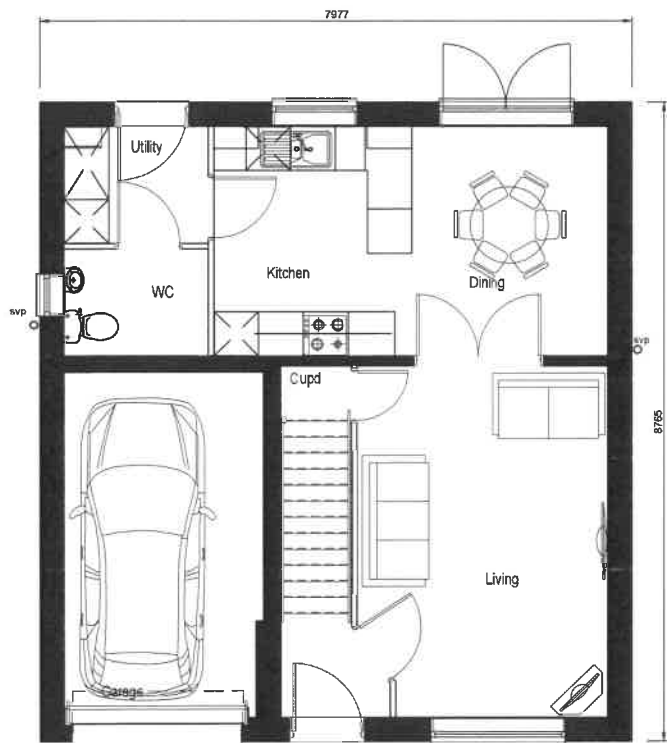

Ground Floor Plan

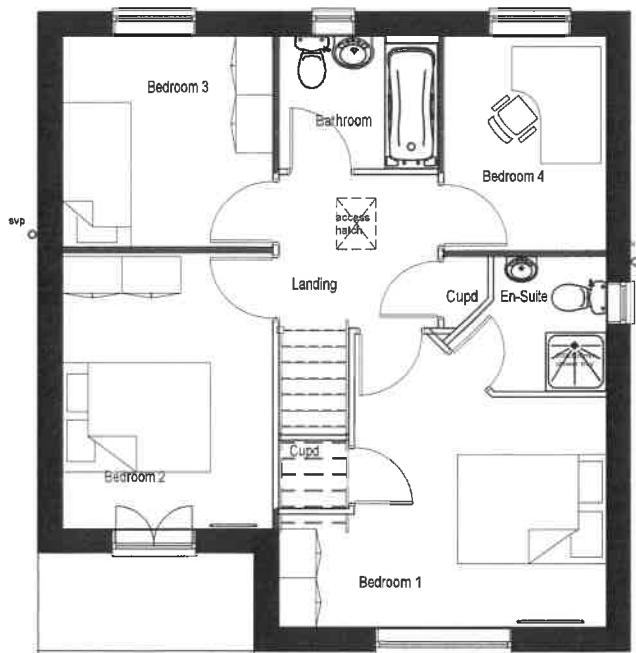

First Floor Plan

320191104P

THE HORNSEA HOUSE TYPE


'THE HORNSEA' | PLANS AND ELEVATIONS | 2 STOREY | 4 BED | FOOTAGE: 1096 | SCALE: 1:100



Front Elevation




Rear Elevation

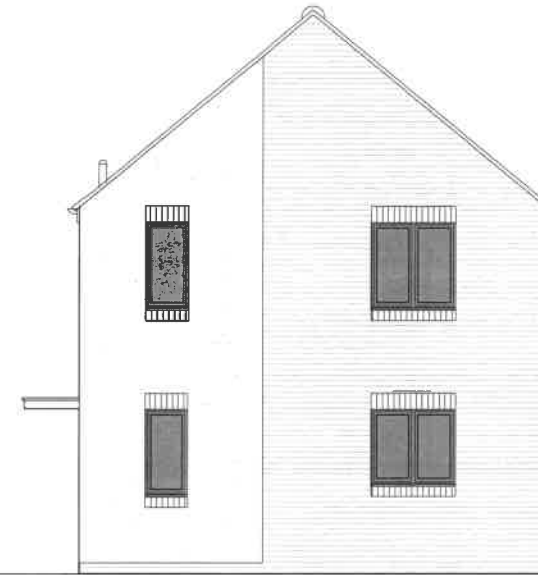


Side Elevation



Side Elevation

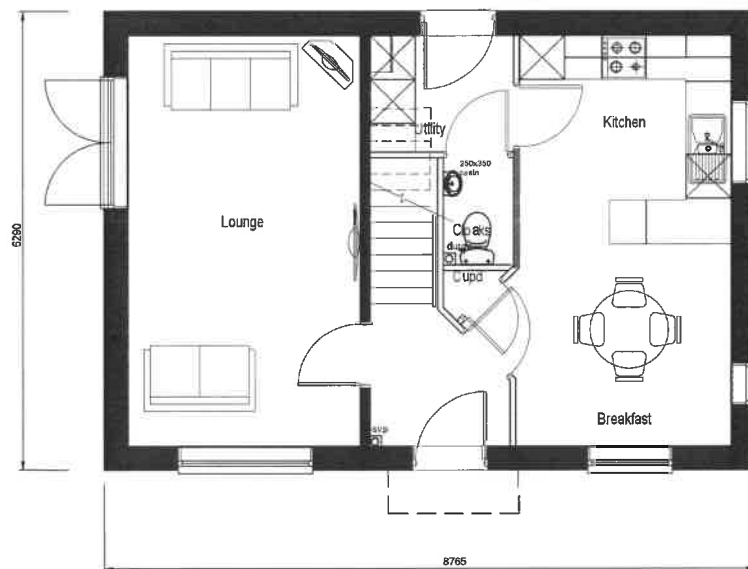

Ground Floor Plan.

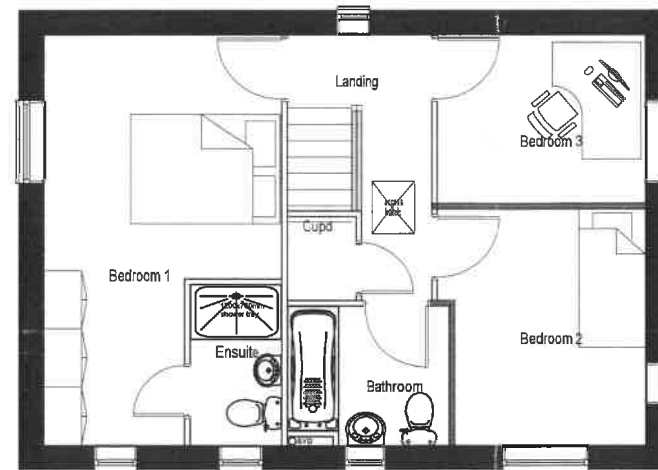

First Floor Plan.

320191104P

THE LOCKWOOD CORNER HOUSE TYPE

'THE LOCKWOOD CORNER' | PLANS AND ELEVATIONS | 2 STOREY | 3 BED | FOOTAGE: 999 | SCALE: 1:100



Persimmon Homes Lancashire


Persimmon House, Lancaster Business Park, Caton Road, Lancaster, LA13RQ
Tel: 01524 542 000 Fax: 01524 542 001 Web: www.persimmonhomes.com



Front Elevation




Rear Elevation

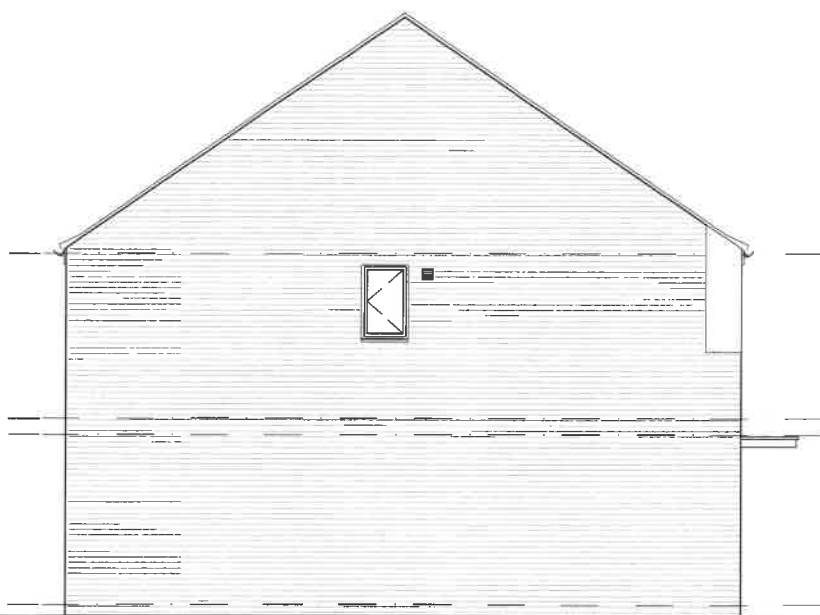


Left Elevation


320191104P

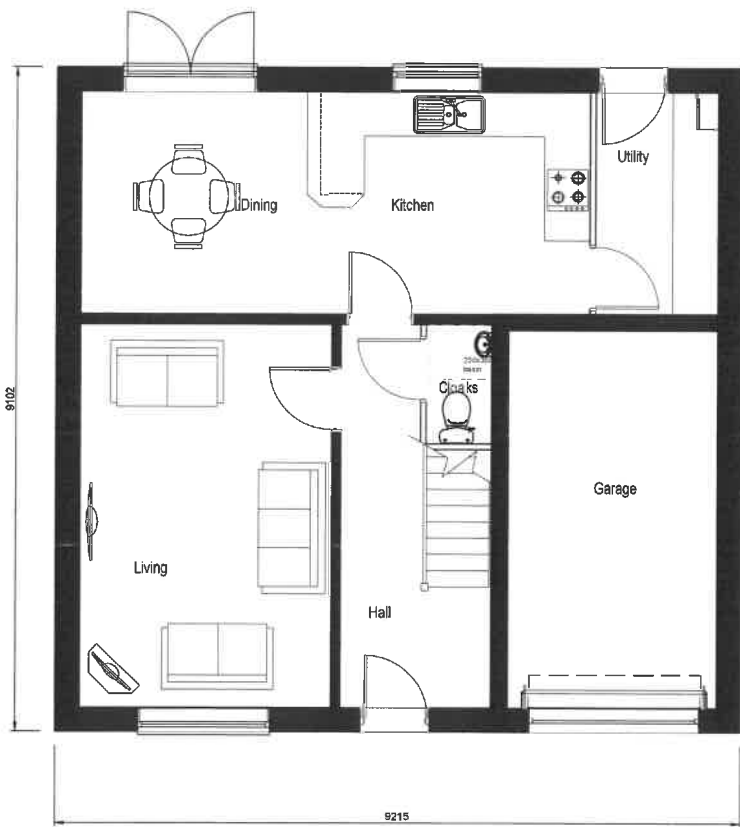

Ground Floor

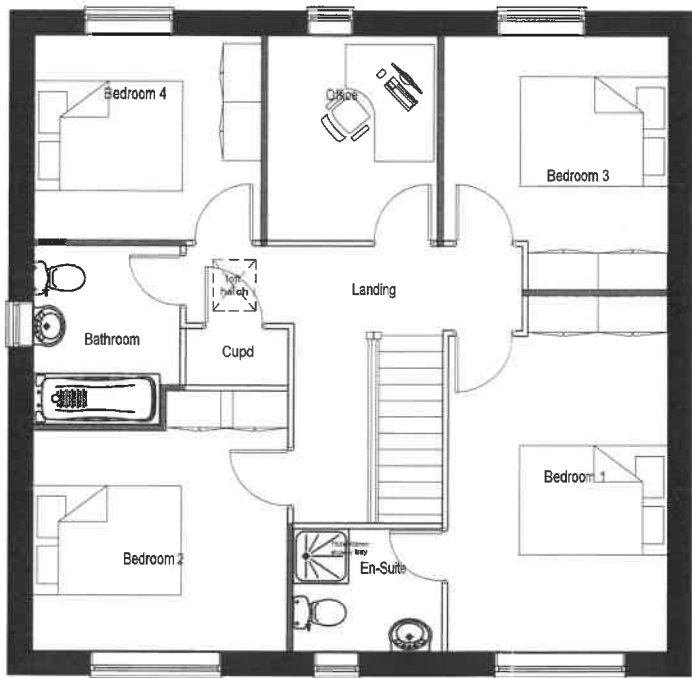

First Floor

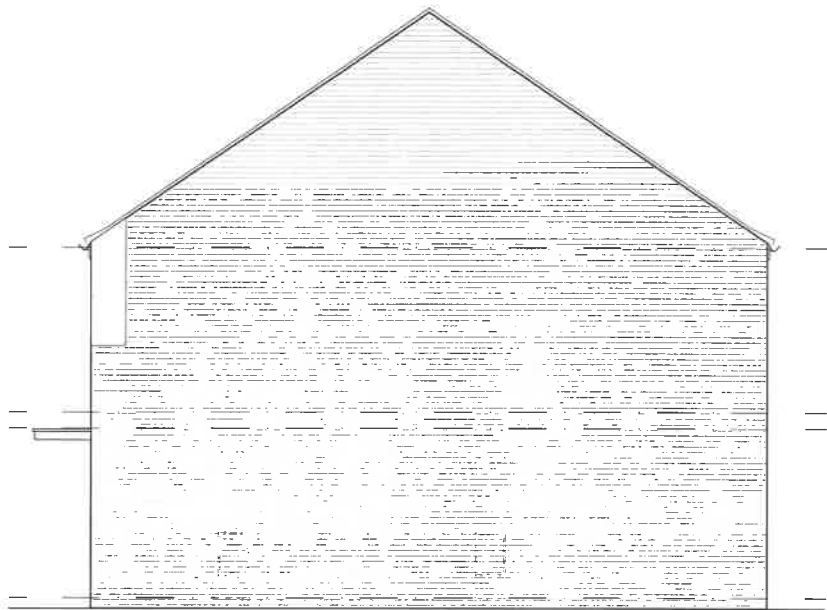

Right Elevation

THE TIVERTON HOUSE TYPE

'THE TIVERTON' | PLANS AND ELEVATIONS | 2 STOREY | 5 BED | FOOTAGE: 1398 | SCALE: 1:100



Persimmon Homes Lancashire

Persimmon House, Lancaster Business Park, Caton Road, Lancaster, LA13RQ
Tel: 01524 542 000 Fax: 01524 542 001 Web: www.persimmonhomes.com