



Notes

All Dimensions to be checked on site. Walls shown on plans are not to be assumed to be solid & should be checked for thickness, construction, load bearing capacity & stability.

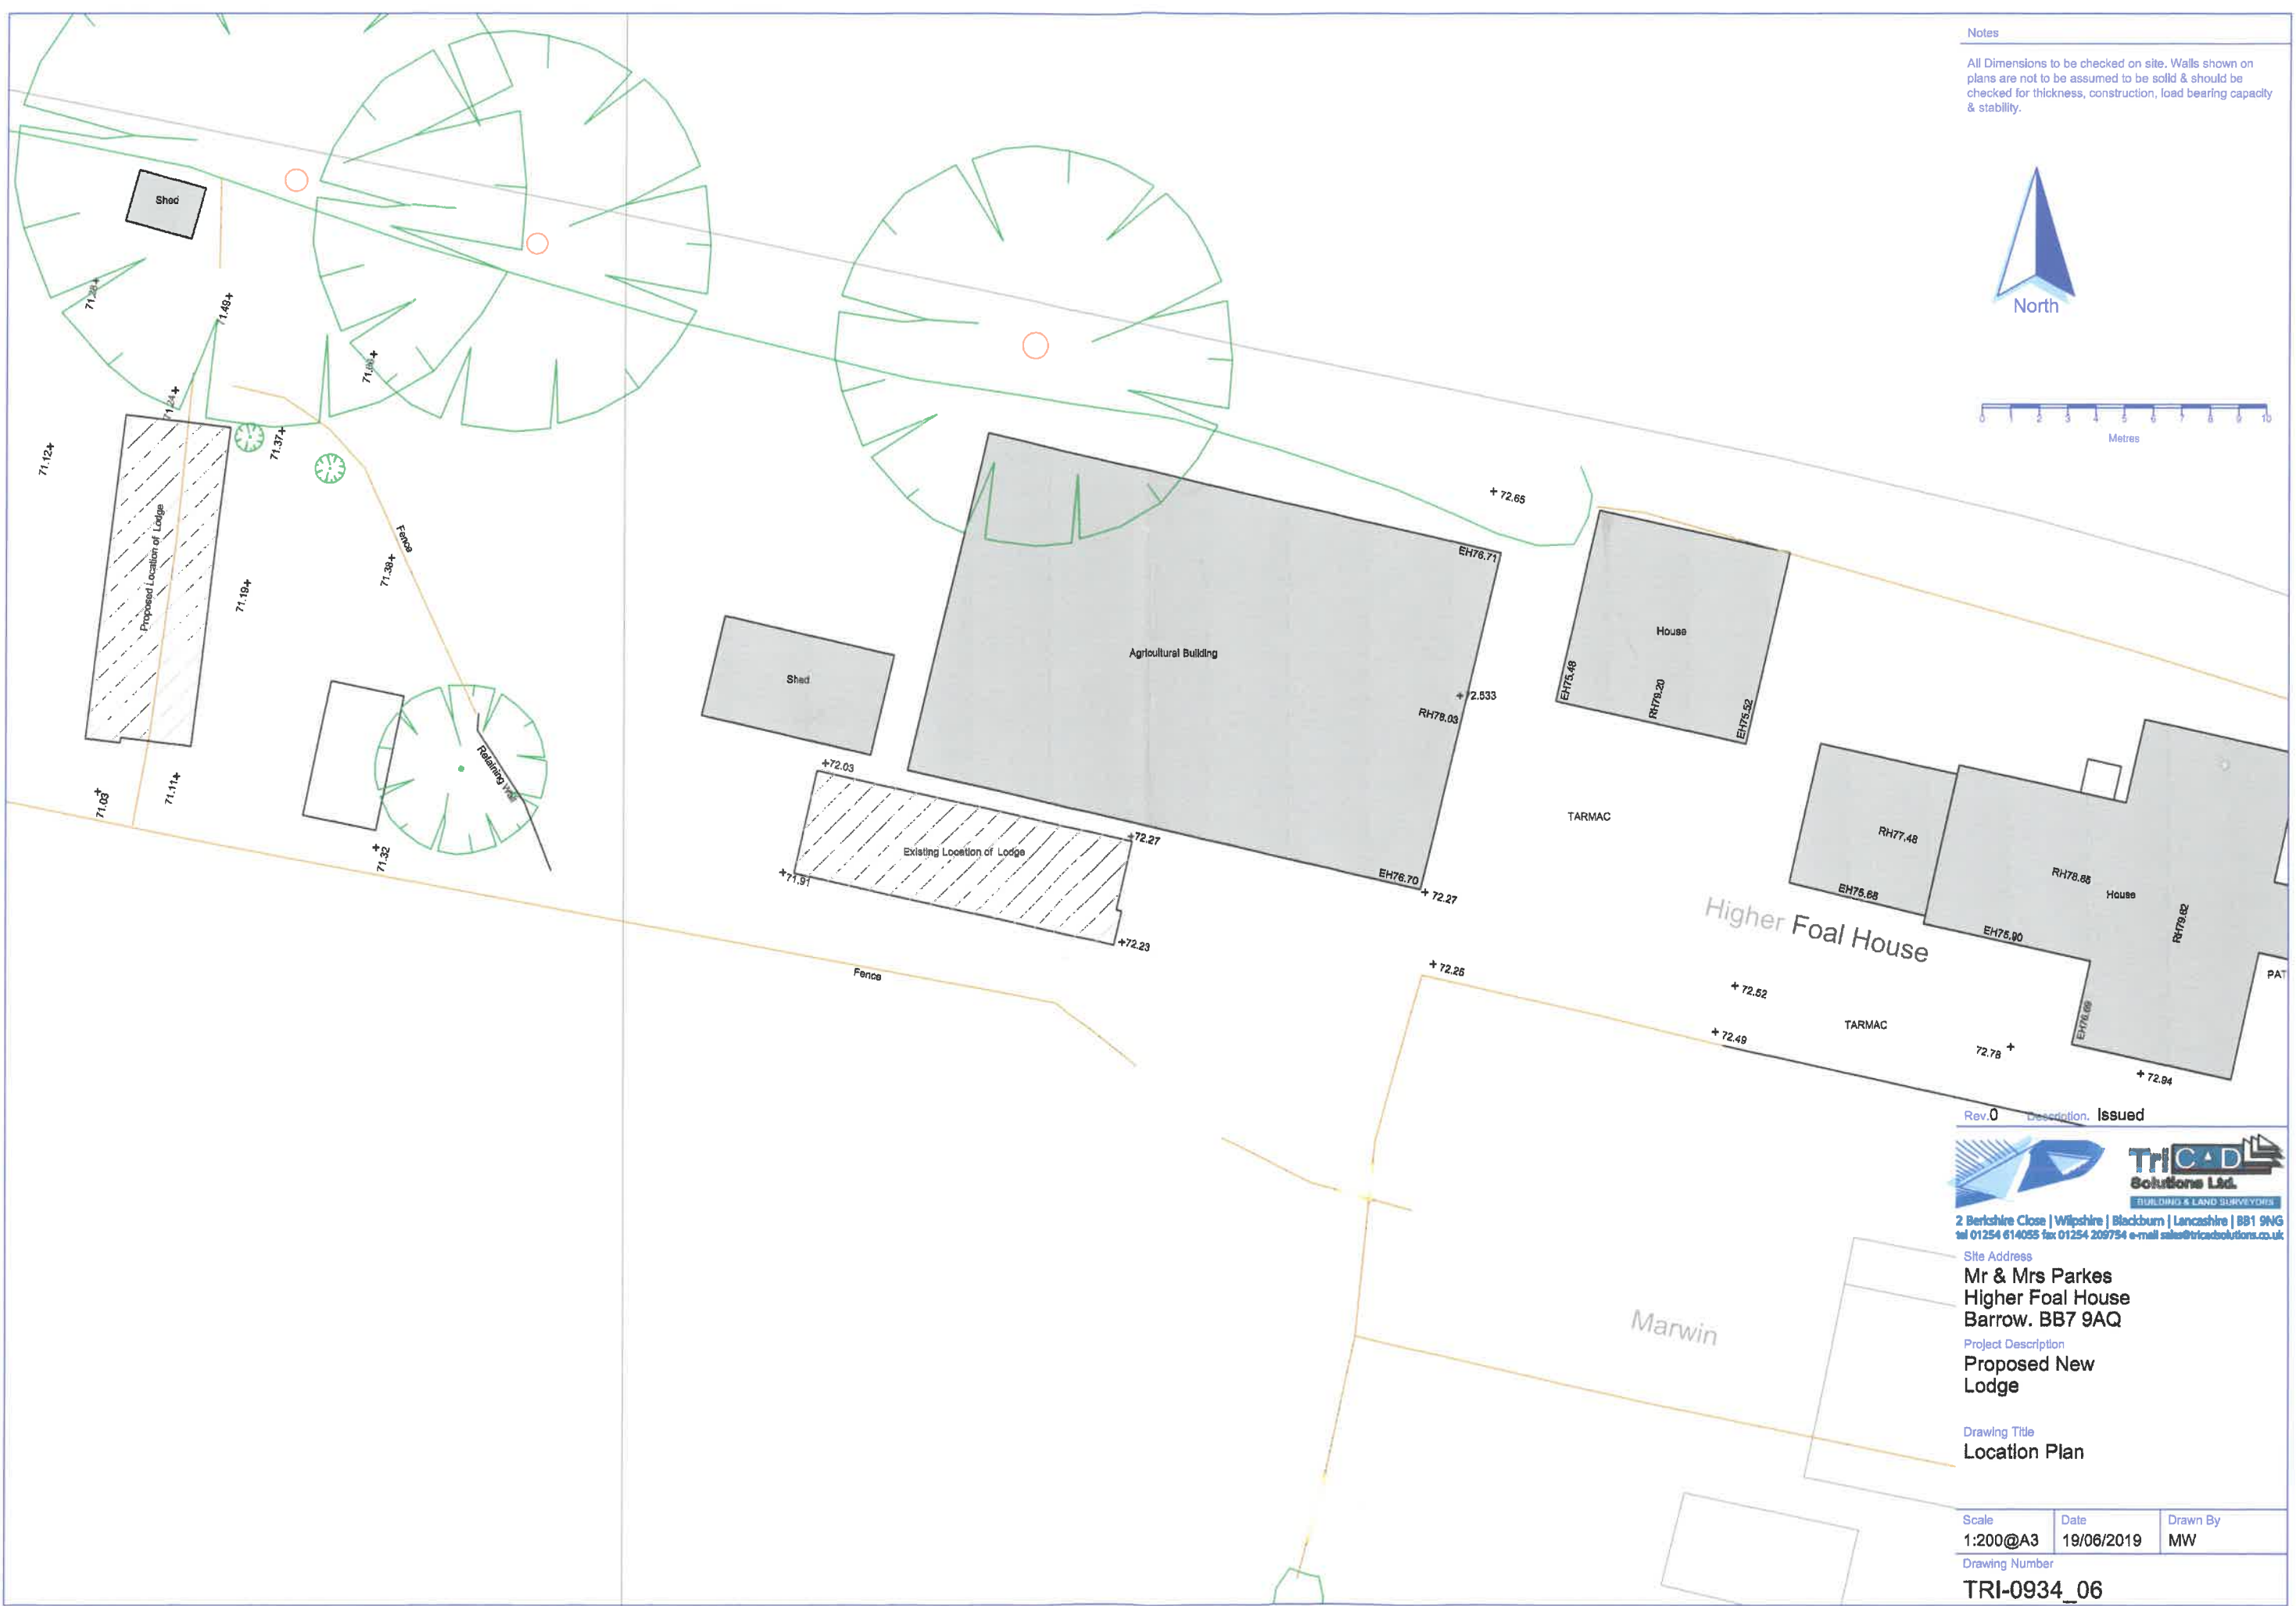

Rev.0 Description. Issued

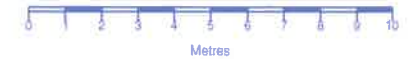

2 Berkshire Close | Wiltshire | Blackburn | Lancashire | BB1 9NG
tel 01254 614055 fax 01254 209754 e-mail sales@tricadsolutions.co.uk

Site Address

Mr & Mrs Parkes
Higher Foal House
Barrow. BB7 9AQ

Project Description

Proposed New
Lodge

Drawing Title


Location Plan

Scale	Date	Drawn By
1:200@A3	19/06/2019	MW


Drawing Number

TRI-0934_06


rev 0 19/06/19

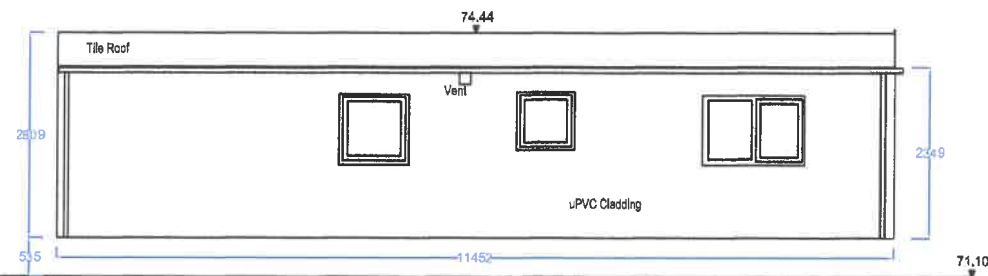


West Elevation

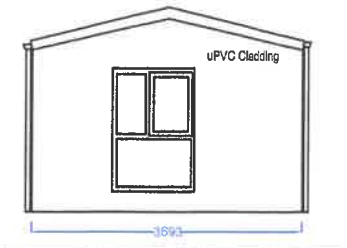


North Elevation

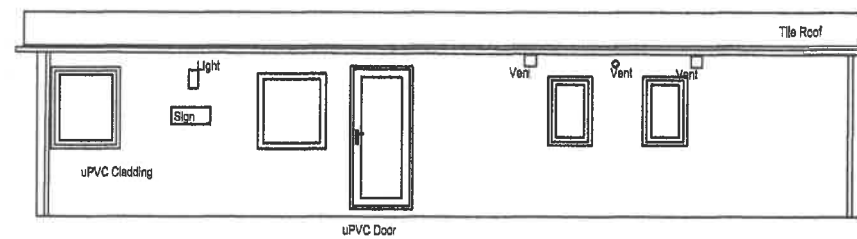

East Elevation

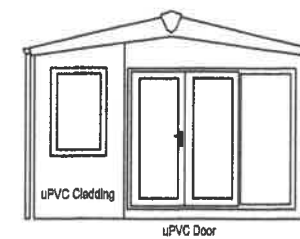

South Elevation

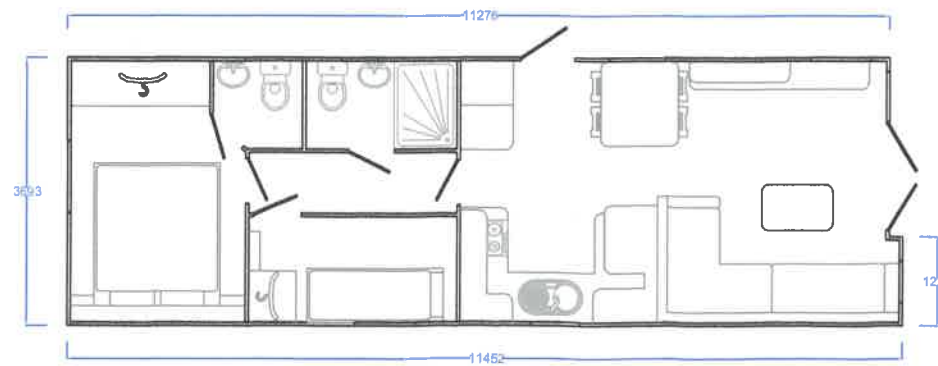

Floor Plan



Notes
All Dimensions to be checked on site. Walls shown on plans are not to be assumed to be solid & should be checked for thickness, construction, load bearing capacity & stability.



Rev.0	Description	Issued
 <p>2 Berkshire Close Wilpshire Blackburn Lancashire BB1 9NG Tel 01254 614055 fax 01254 209754 e-mail sales@tricadsolutions.co.uk</p>		
<p>Site Address Mr & Mrs Parkes Higher Foal House Barrow. BB7 9AQ</p>		
<p>Project Description Proposed New Lodge</p>		
<p>Drawing Title Floor Plan and Elevations</p>		
Scale	Date	Drawn By
1:100@A3	19/06/2019	MW
<p>Drawing Number TRI-0934_07</p>		