

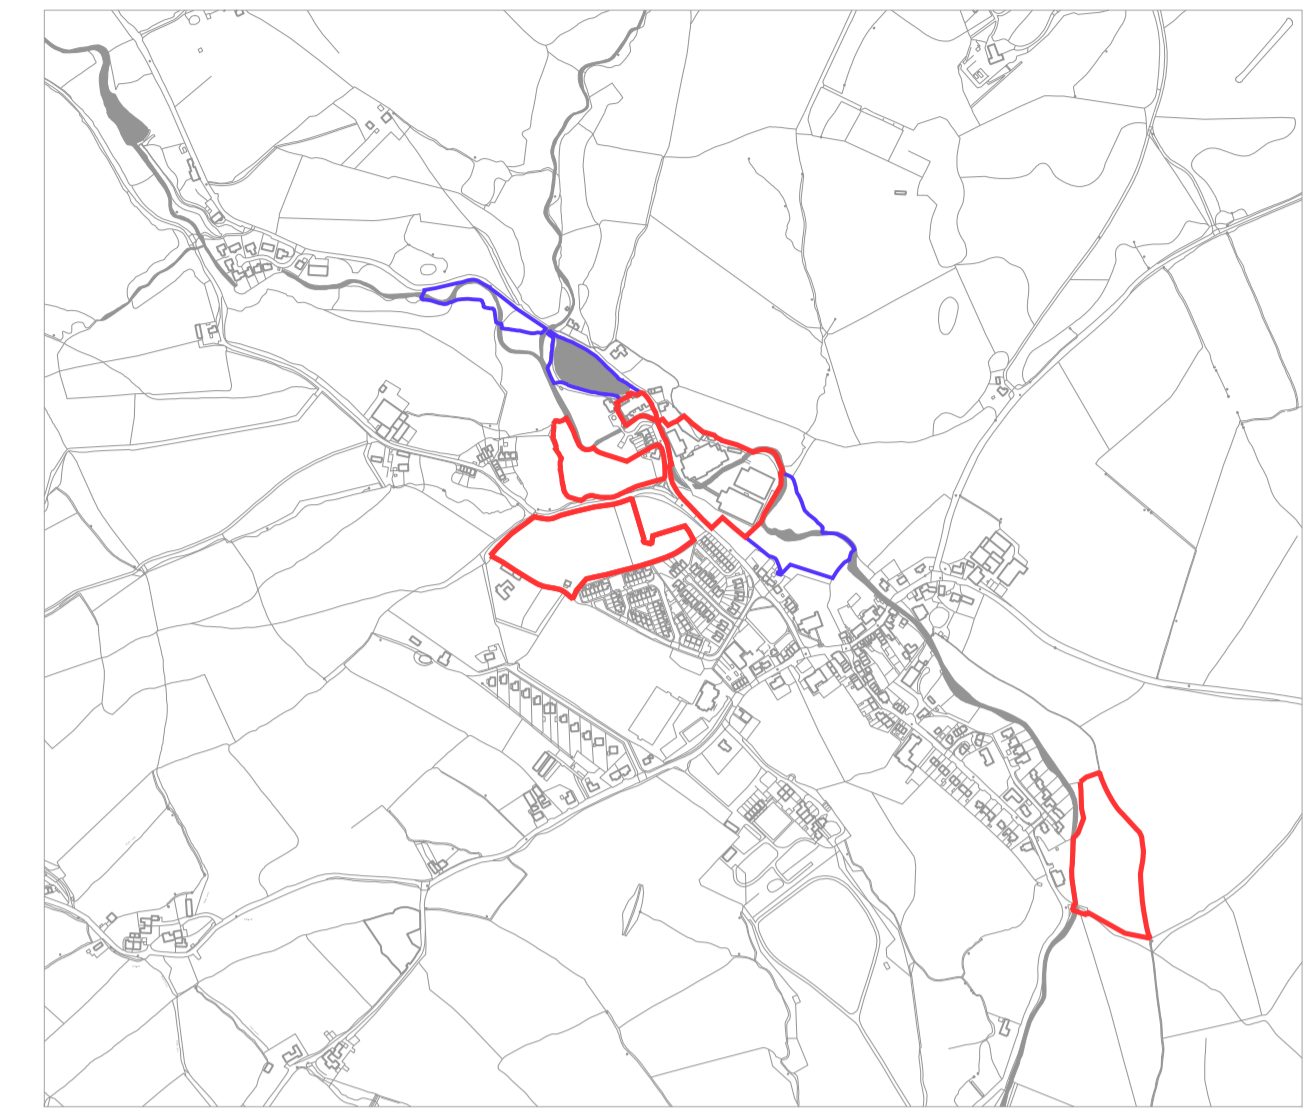
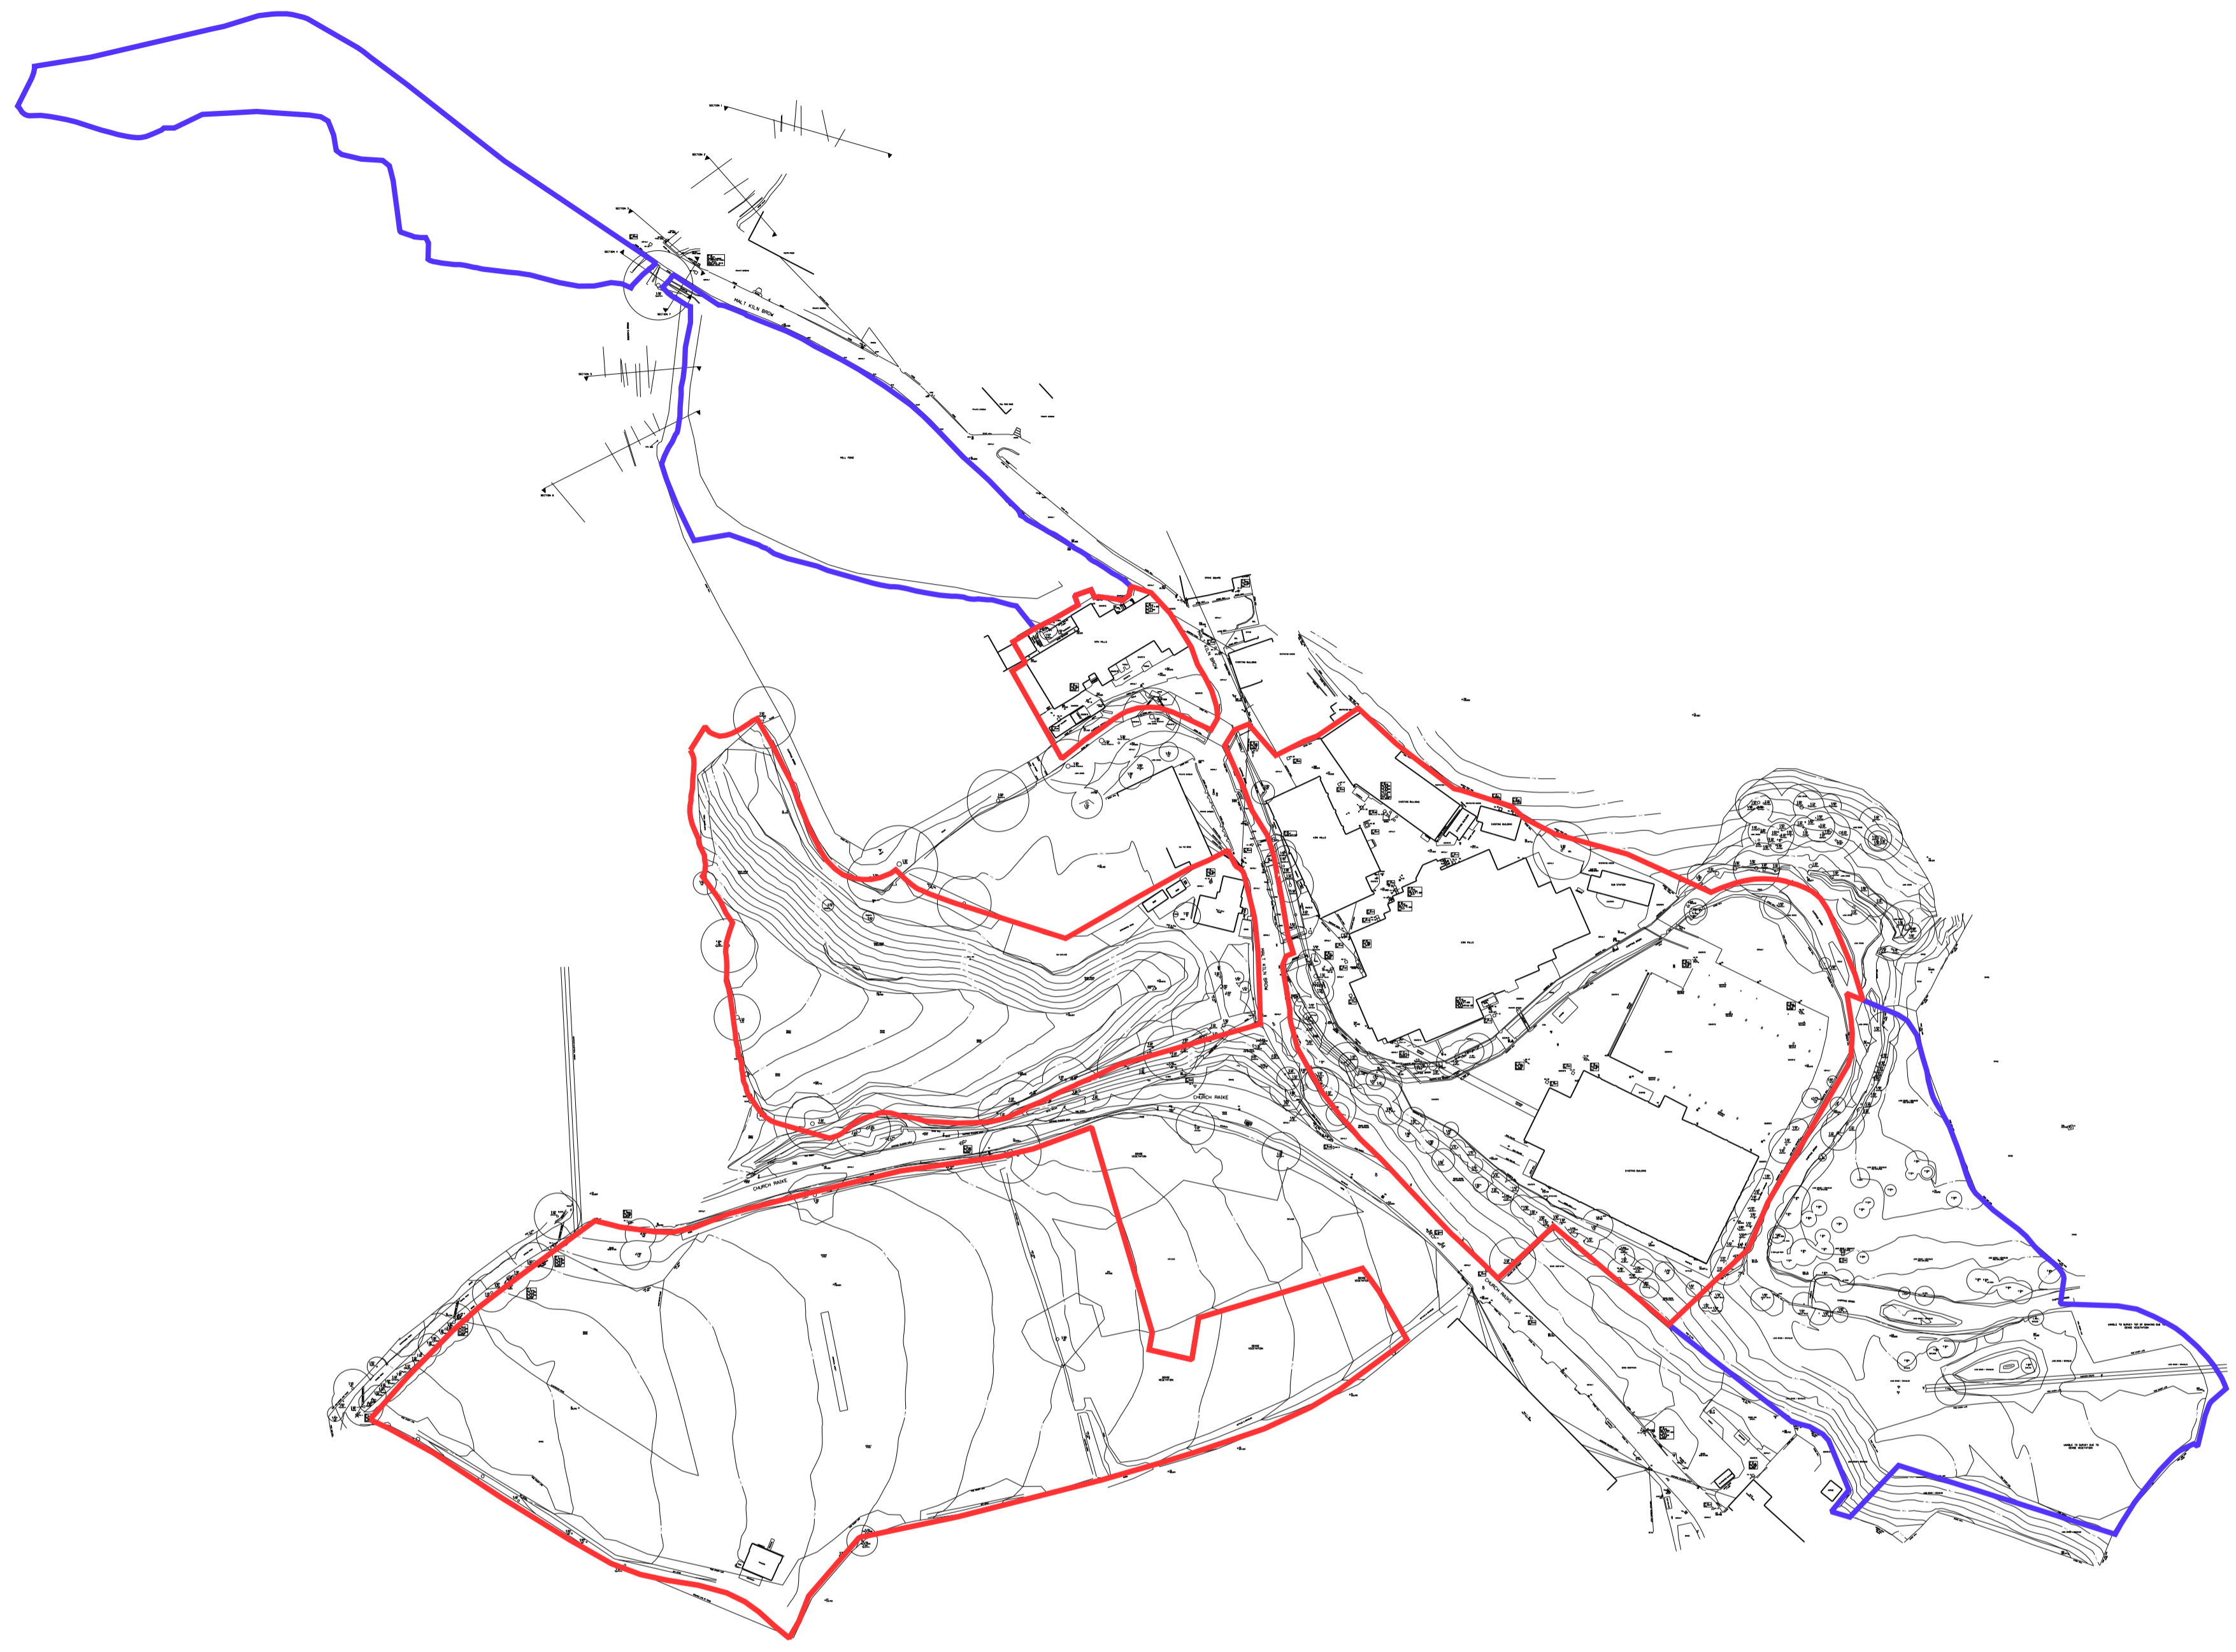


Copyright of this drawing is vested in 5plus Architects and it must not be copied or reproduced without written consent.
 Figure dimensions only are to be taken from this drawing. DO NOT SCALE OFF THIS DRAWING. ALL IN METERS UNLESS OTHERWISE STATED.
 All contractors must visit the site and be responsible for taking and checking all dimensions relative to their work.
 5plus Architects are to be advised of any variation between drawings and site conditions.
 Electronic data drawings based on 'hard copy' and should not be interpreted for measurement, of dimensions and levels should be read only from those values stated in text on the drawings.
 KEY PLAN:

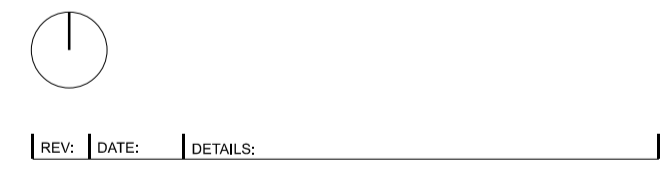

— Application Site Boundary
 — Additional Land in Ownership of Applicant

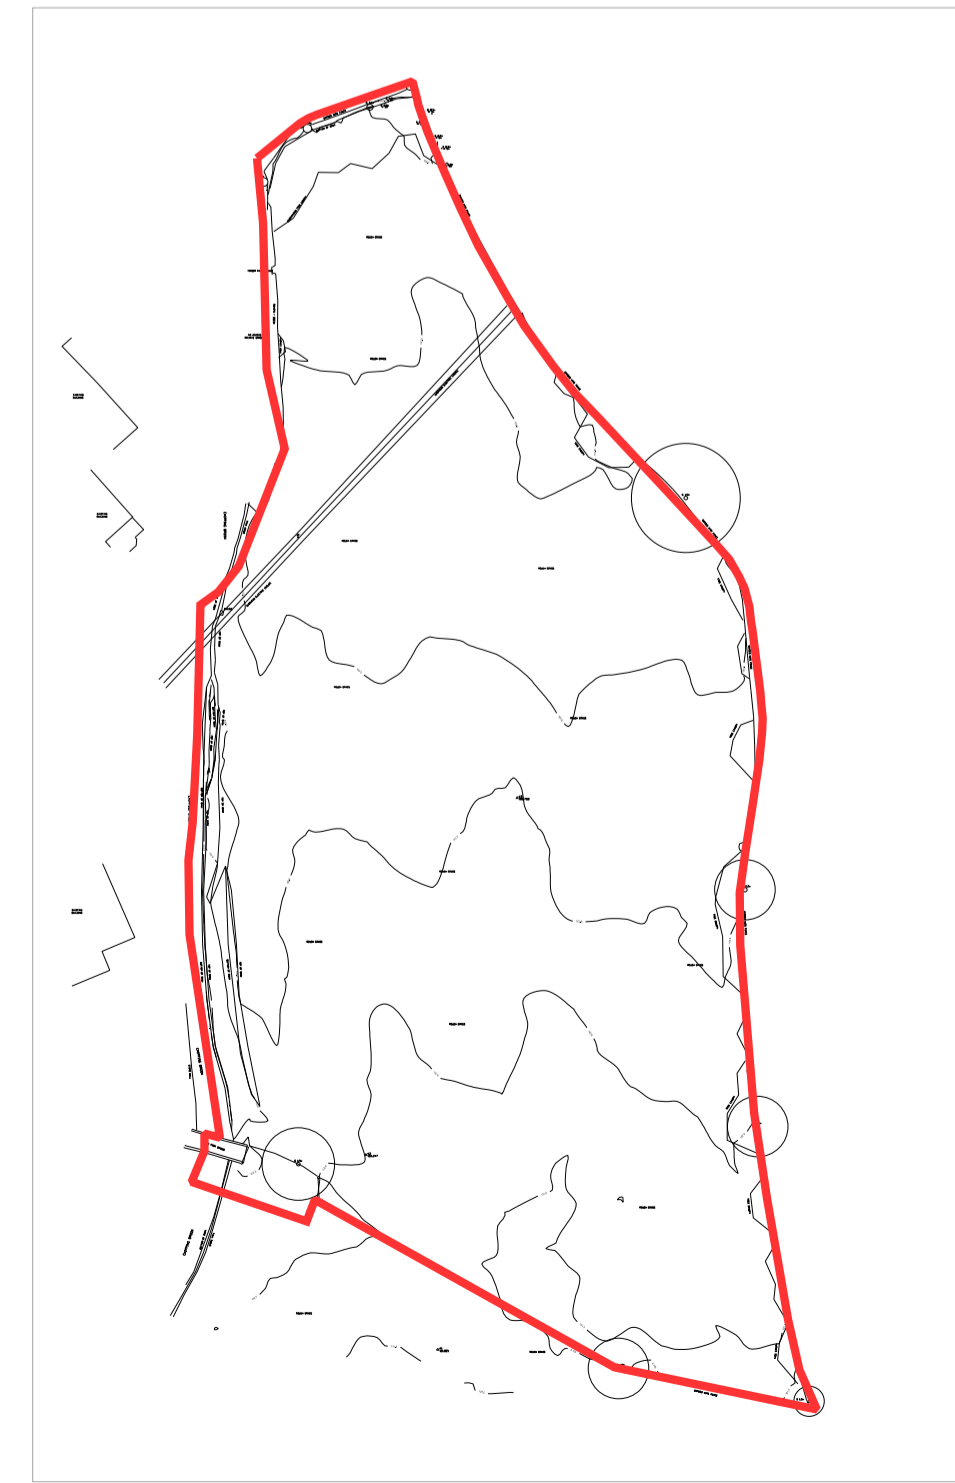

4th Floor
 The Hive
 47 Lever Street
 Manchester
 M1 1FN
 +44 (0)161 228 0211
 www.5plusarchitects.com

5plus architects

PROJECT:
Chipping Masterplan
 TITLE:
Existing Survey of Site
 SCALE: 1:1250 A1 DATE: 16.08.13 DRAWN: JDH CHECKED: JM
 STATUS:
Planning
 DRAWING NO:
05024_MP_00_101
 Architecture | Masterplanning | Interiors | Graphics | Branding