


PROPOSED
ENTRANCE LAYOUT

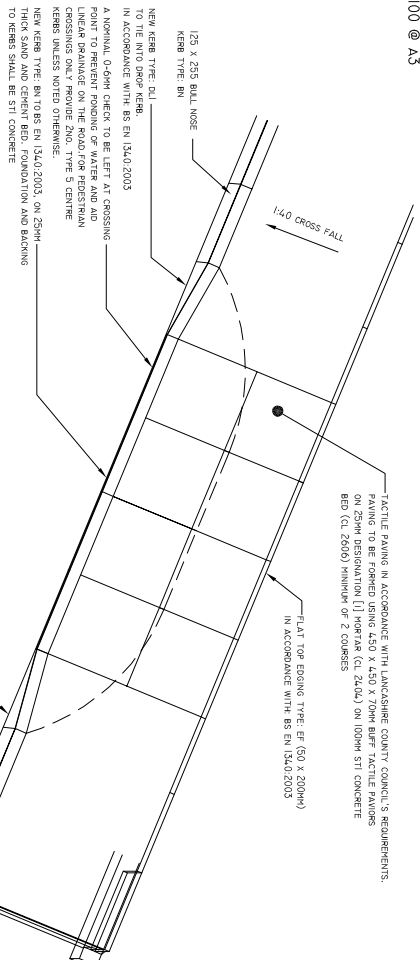

TACTILE PAVING WITH ASSOCIATED
DROP KERBS ARE TO BE INSTALLED IN
ACCORDANCE WITH DETAILS SHOWN ON
DRAWING J4/155 HW04 TO BE IN
ACCORDANCE WITH LANCASHIRE COUNTY
COUNCIL'S DETAILS & REQUIREMENTS

TK - DENOTES TRANSITION KERB

DK - DENOTES DROP KERB
EK - DENOTES ELIICH KERB

FN - DENIES FLUSH NERD

B	ADDITIONAL UPDATES TO SUE'S NEW SITE LAYOUT	12.12.19	JM		
A	UPDATED FOLLOWING COMMENTS	04.08.16	JH		
..	INITIAL ISSUE	XX.XX.XX	BY		
REV	COMMENTS	DATE	BY		

BELL MUNRO
CONSULTING LTD

CONSULTING CIVIL & STRUCTURAL ENGINEERS
TURNING HOUSE
5 ARCHWAY
MANCHESTER
M15 5RL
TEL: 0161 2098032
FAX: 0161 2098033
EMAIL: CONSULTING@BELLMANRO.CO.UK
WWW.BELLMANRO.CO.UK

ATS

THEROE

LAYOUT

ORDERED BY:	ORDERED BY:	SCALE:	DATE:
JH	CM	1:100	07/16
DRAWING NUMBER:			REVISION:
J4155 HW01			B